

DRC

PZ23-12000017
02/07/2024

DRC

PZ23-12000017
11/20/2024

DRC


PZ23-12000017
03/05/2025

DRC

PZ23-12000017
09/20/2023

DRC

PZ23-12000017
07/19/2023

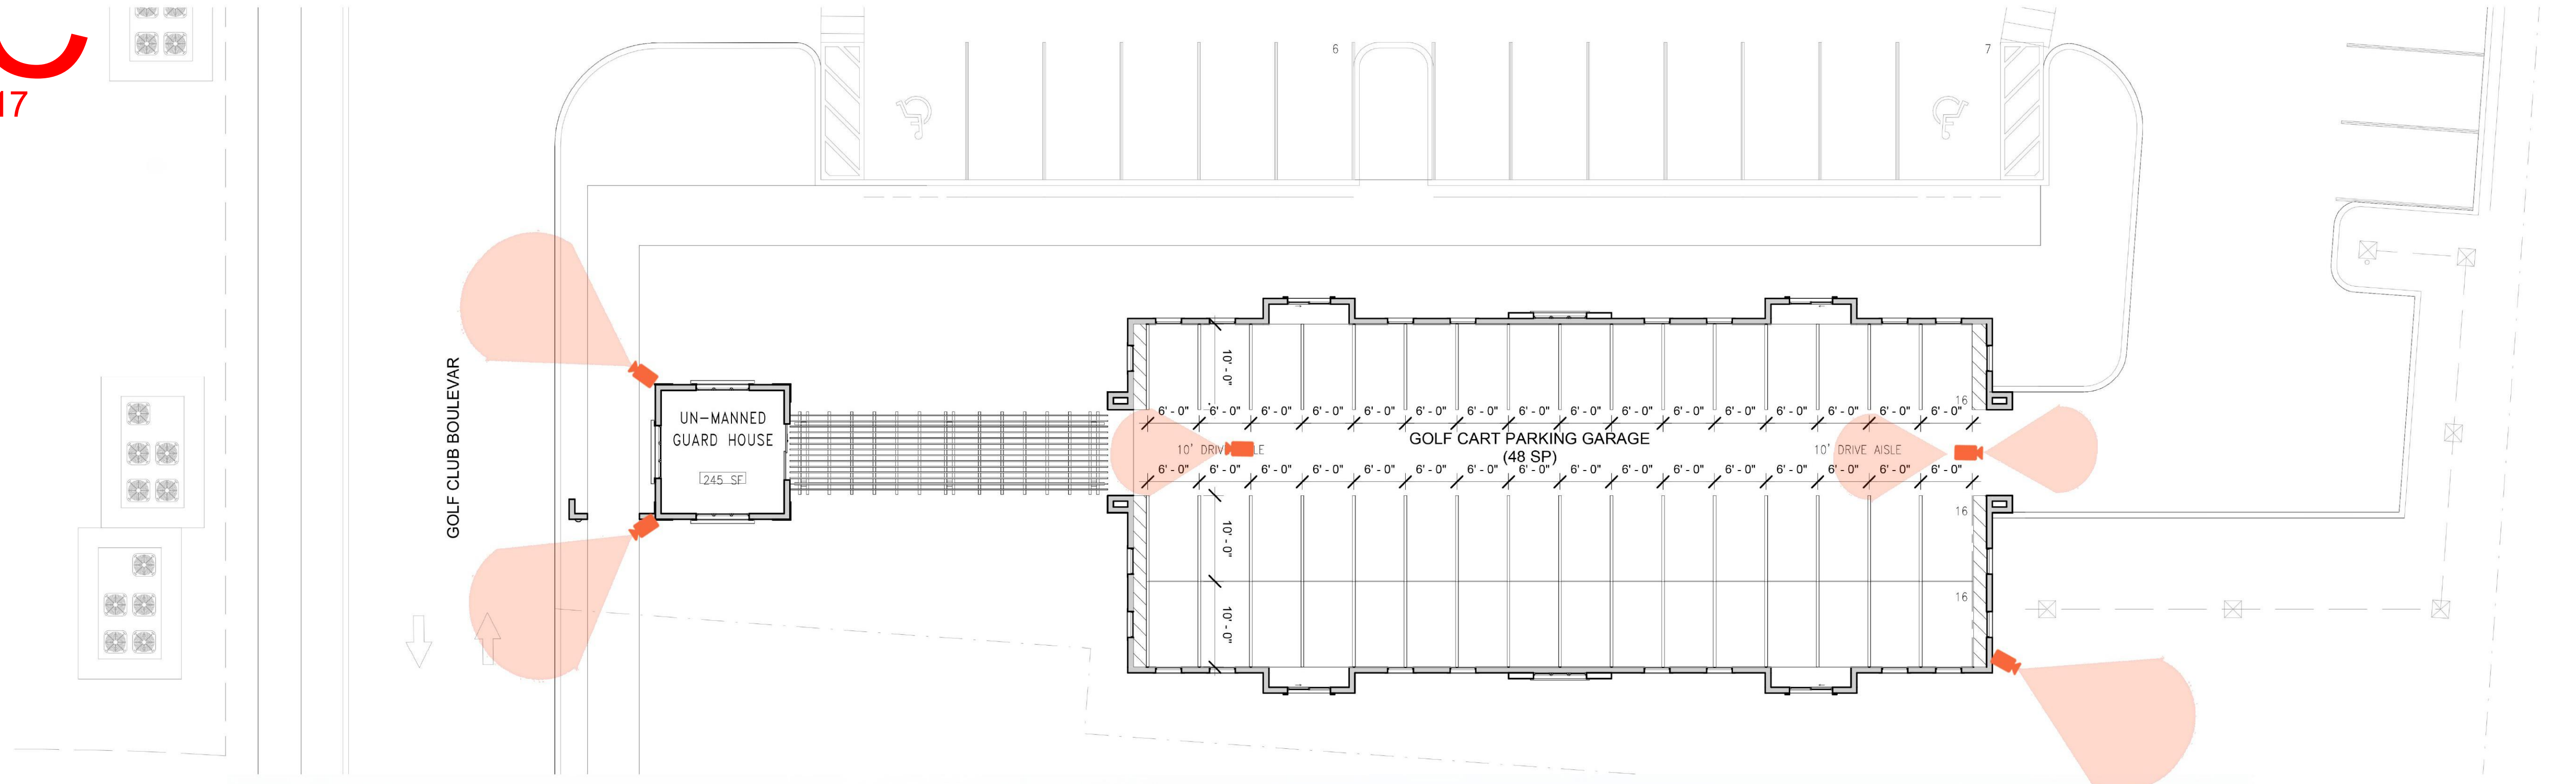

GOLF CLUB - FLOOR PLAN
SCALE: 3/32" = 1'-0"

● TOP OF THE ROOF
ELEV. +18' - 0"

● MEDIAN ROOF
ELEV. +14' - 0"

● TOP OF BEAM
ELEV. +10' - 0"

● GROUND LEVEL
ELEV. +0' - 0"

① ELEVATION 1
1/8" = 1'-0"

● TOP OF THE ROOF
ELEV. +18' - 0"

● MEDIAN ROOF
ELEV. +14' - 0"

● TOP OF BEAM
ELEV. +10' - 0"

● GROUND LEVEL
ELEV. +0' - 0"

② ELEVATION 2
1/8" = 1'-0"

● TOP OF THE ROOF
ELEV. +18' - 0"

● MEDIAN ROOF
ELEV. +14' - 0"

● TOP OF BEAM
ELEV. +10' - 0"

● GROUND LEVEL
ELEV. +0' - 0"

③ ELEVATION 3
1/8" = 1'-0"

● TOP OF THE ROOF
ELEV. +18' - 0"


● MEDIAN ROOF
ELEV. +14' - 0"

● TOP OF BEAM
ELEV. +10' - 0"

● GROUND LEVEL
ELEV. +0' - 0"



④ ELEVATION 4
1/8" = 1'-0"

LEGEND
CAMERA VIEW

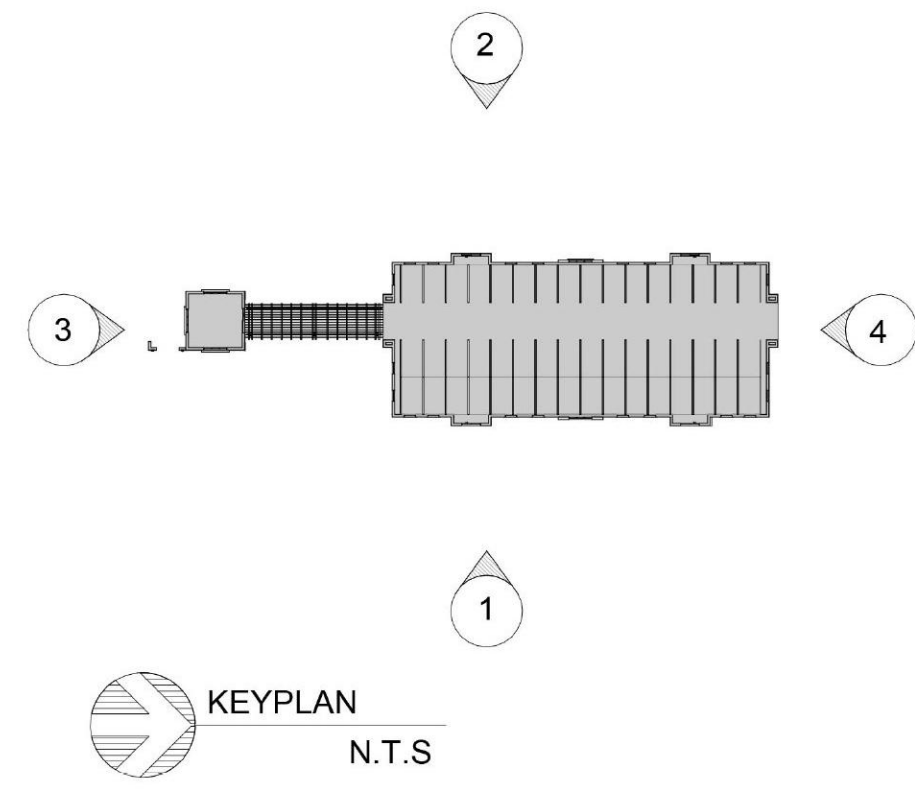

SURVEILLANCE PLAN
GOLF CLUB ACCESSORY STRUCTURE

OAKS @ PALM AIRE
FOR:
MORGUARD
LOCATED AT:
POMPANO BEACH, FLORIDA

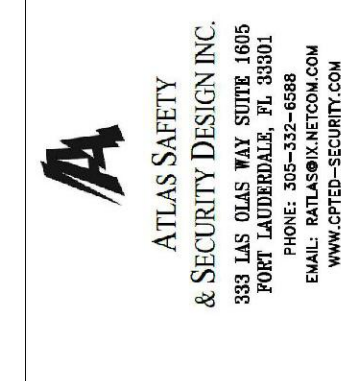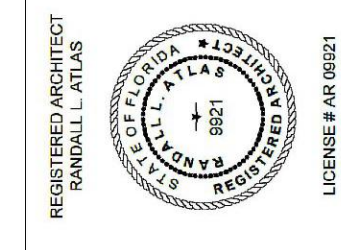

DRAWN
CONTRACT DATE 10/12/22
SCALE AS SHOWN
JOB NO. 2181.PRJ
SHEET NO. 2181.PRJ
SHEET TITLE: SURVEILLANCE PLAN
PROJECT: GOLF CLUB
ACCESSORY STRUCTURE
SHEET NUMBER

INITIAL SITE PLAN SUBMITTAL ACC-3.1