

DRC



PZ23-12000017
02/07/2024

DRC

PZ23-12000017
11/20/2024

PRE-APP MEETING 04/04/2023	BY
DRC SUBMITTAL 06/13/2023	
DRC RE-SUBMITTAL 08/16/2023	
DRC RE-SUBMITTAL 01/01/2024	

OAKS @ PALM AIRE
FOR:
MORGUARD
LOCATED AT:
POMPANO BEACH, FLORIDA

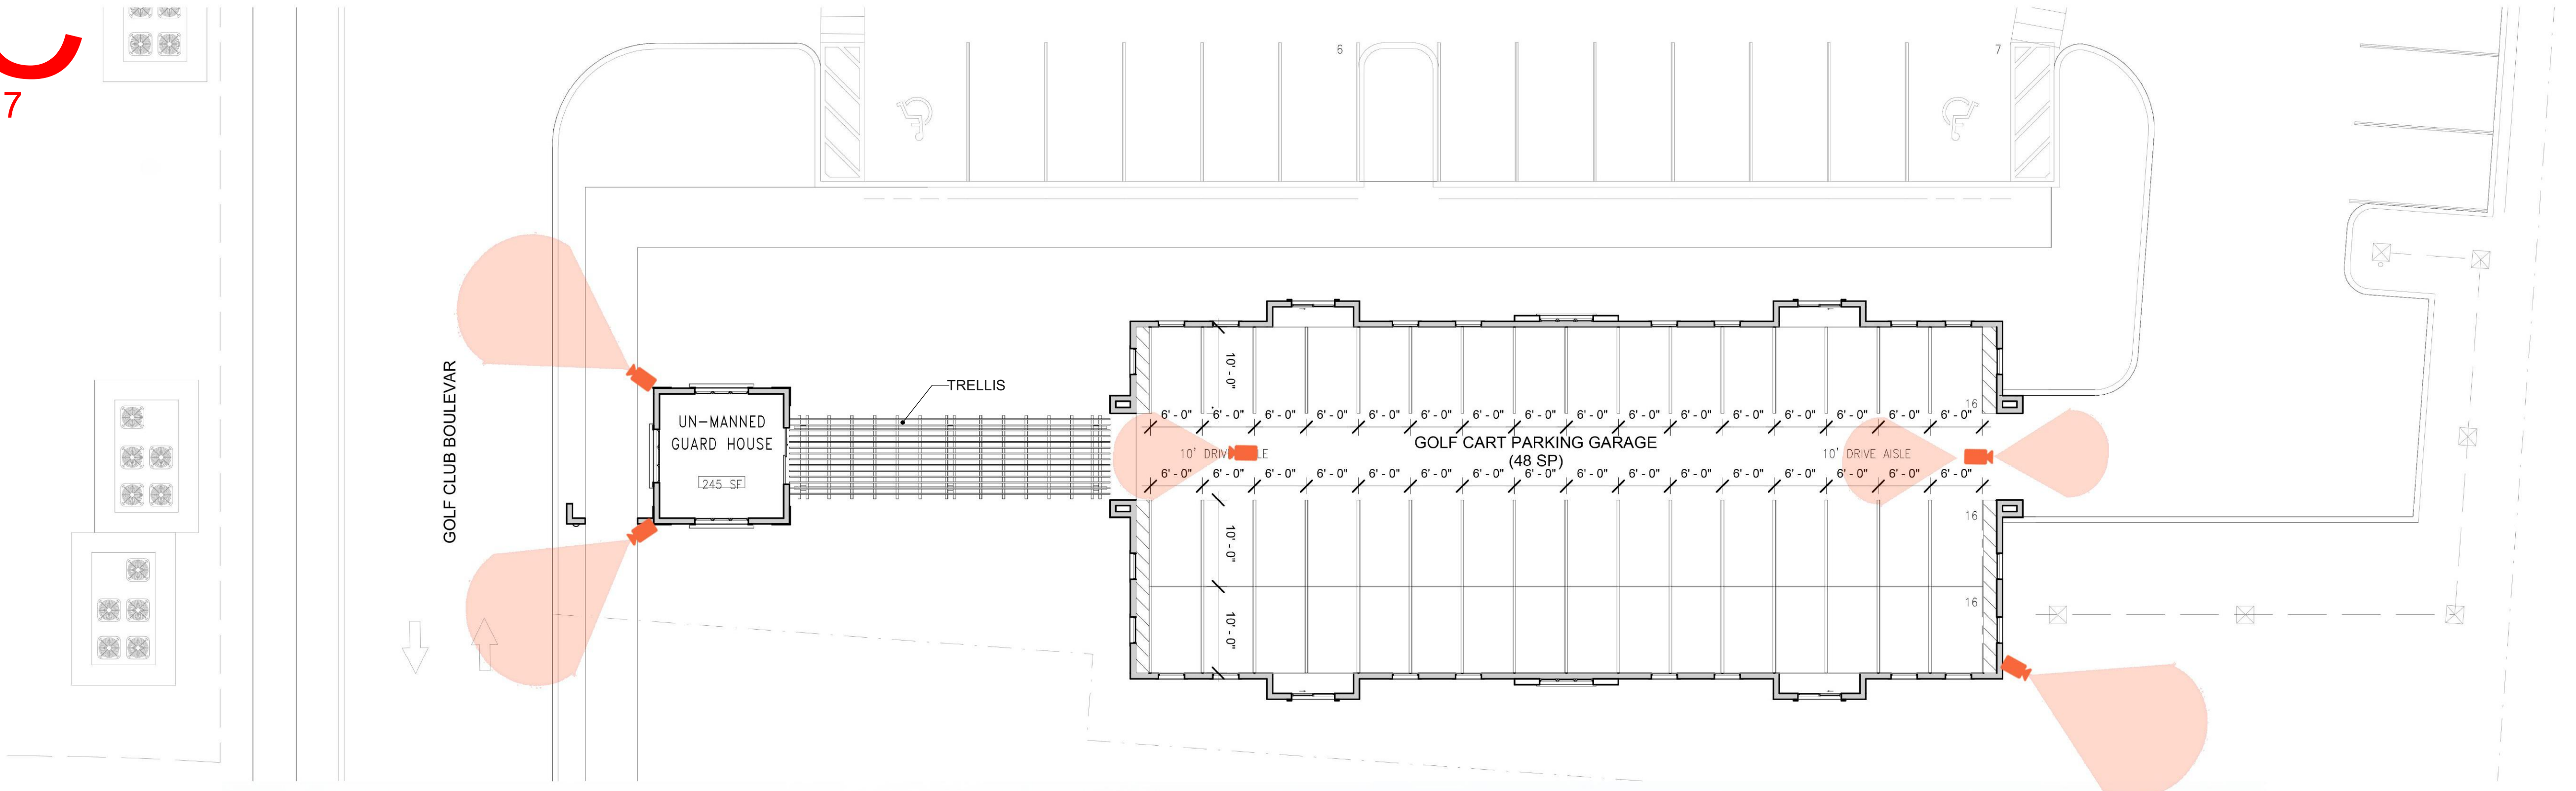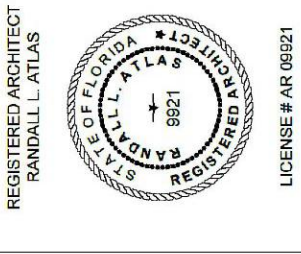

GOLF CLUB - FLOOR PLAN
SCALE: 3/32" = 1'-0"

- TOP OF THE ROOF
ELEV. +18' - 0"
- MEDIAN ROOF
ELEV. +14' - 0"
- TOP OF BEAM
ELEV. +10' - 0"
- GROUND LEVEL
ELEV. +0' - 0"



PZ23-12000017
03/05/2025

- 1. ELEVATION 1
1/8" = 1'-0"

- TOP OF THE ROOF
ELEV. +18' - 0"
- MEDIAN ROOF
ELEV. +14' - 0"
- TOP OF BEAM
ELEV. +10' - 0"
- GROUND LEVEL
ELEV. +0' - 0"



- 2. ELEVATION 2
1/8" = 1'-0"

- TOP OF THE ROOF
ELEV. +18' - 0"
- MEDIAN ROOF
ELEV. +14' - 0"
- TOP OF BEAM
ELEV. +10' - 0"
- GROUND LEVEL
ELEV. +0' - 0"




- 3. ELEVATION 3
1/8" = 1'-0"

- TOP OF THE ROOF
ELEV. +18' - 0"
- MEDIAN ROOF
ELEV. +14' - 0"
- TOP OF BEAM
ELEV. +10' - 0"
- GROUND LEVEL
ELEV. +0' - 0"




- 4. ELEVATION 4
1/8" = 1'-0"

LEGEND
CAMERA VIEW

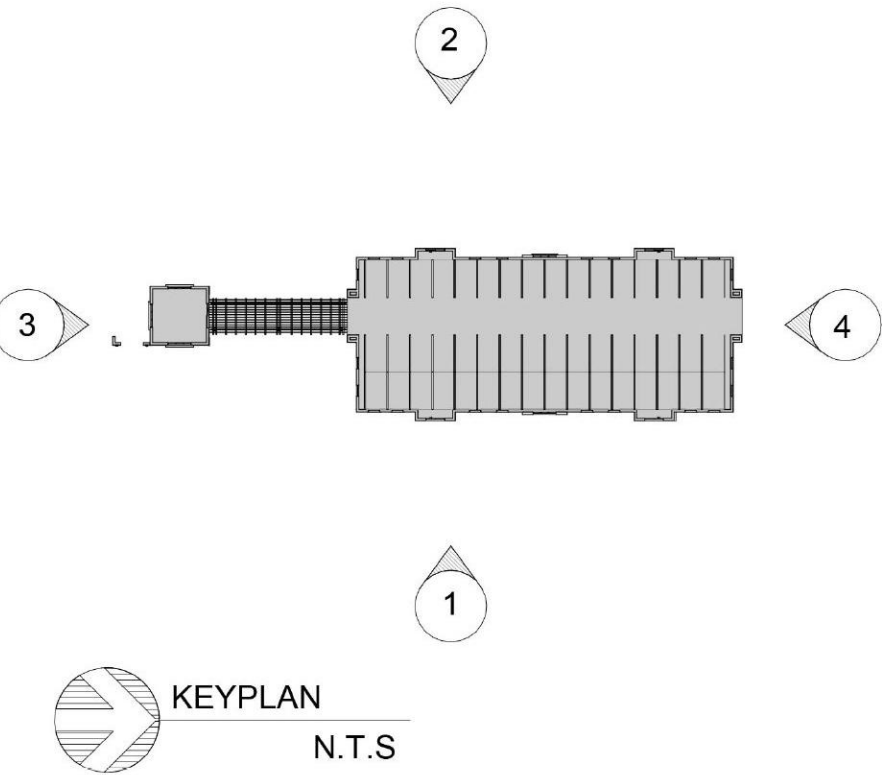

SURVEILLANCE PLAN
GOLF CLUB ACCESSORY STRUCTURE

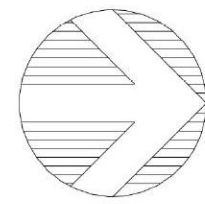

DRC

DRC RE-SUBMITTAL 01/01/2024
PZ23-12000017
01/15/2025

DRAWN	10/12/22
CONTRACT DATE	10/12/22
SCALE	AS SHOWN
JOB NO.	2181.PRJ
SHEET NO.	2181.PRJ
SHEET NAME	SURVEILLANCE PLAN
SHEET NUMBER	GOLF CLUB
SHEET NUMBER	ACCESSORY STRUCTURE