


BLOSSMAN GAS COMPANY

261 S. ANDREWS AVENUE
POMPANO BEACH, FL 33069

PROJECT No: 23-7806

237806-G-COV.Rdwg

Sheet List Table	
Sheet Number	Sheet Title
G0	COVER SHEET
SP-1	SITE PLAN
SP-2	PUBLIC SAFETY & C.P.T.E.D.
SP-3	LIFE SAFETY PLAN
C1	ENGINEERING PLAN
C2	ENGINEERING DETAILS
C3	STORMWATER POLLUTION PREVENTION PLAN
C4	STORMWATER POLLUTION PREVENTION DETAILS
L-1	EXISTING TREE SURVEY AND DISPOSITION PLAN
L-2	PLANTING PLAN & SCHEDULE
L-3	LANDSCAPE SECTIONS
L-4	PLANTING NOTES AND DETAILS
IR-1	IRRIGATION NOTES
IR-2	IRRIGATION PLAN & SCHEDULE
IR-3	IRRIGATION DETAILS
PH1	PHOTOMETRIC SITE PLAN
PH2	LUMINAIRE DETAILS

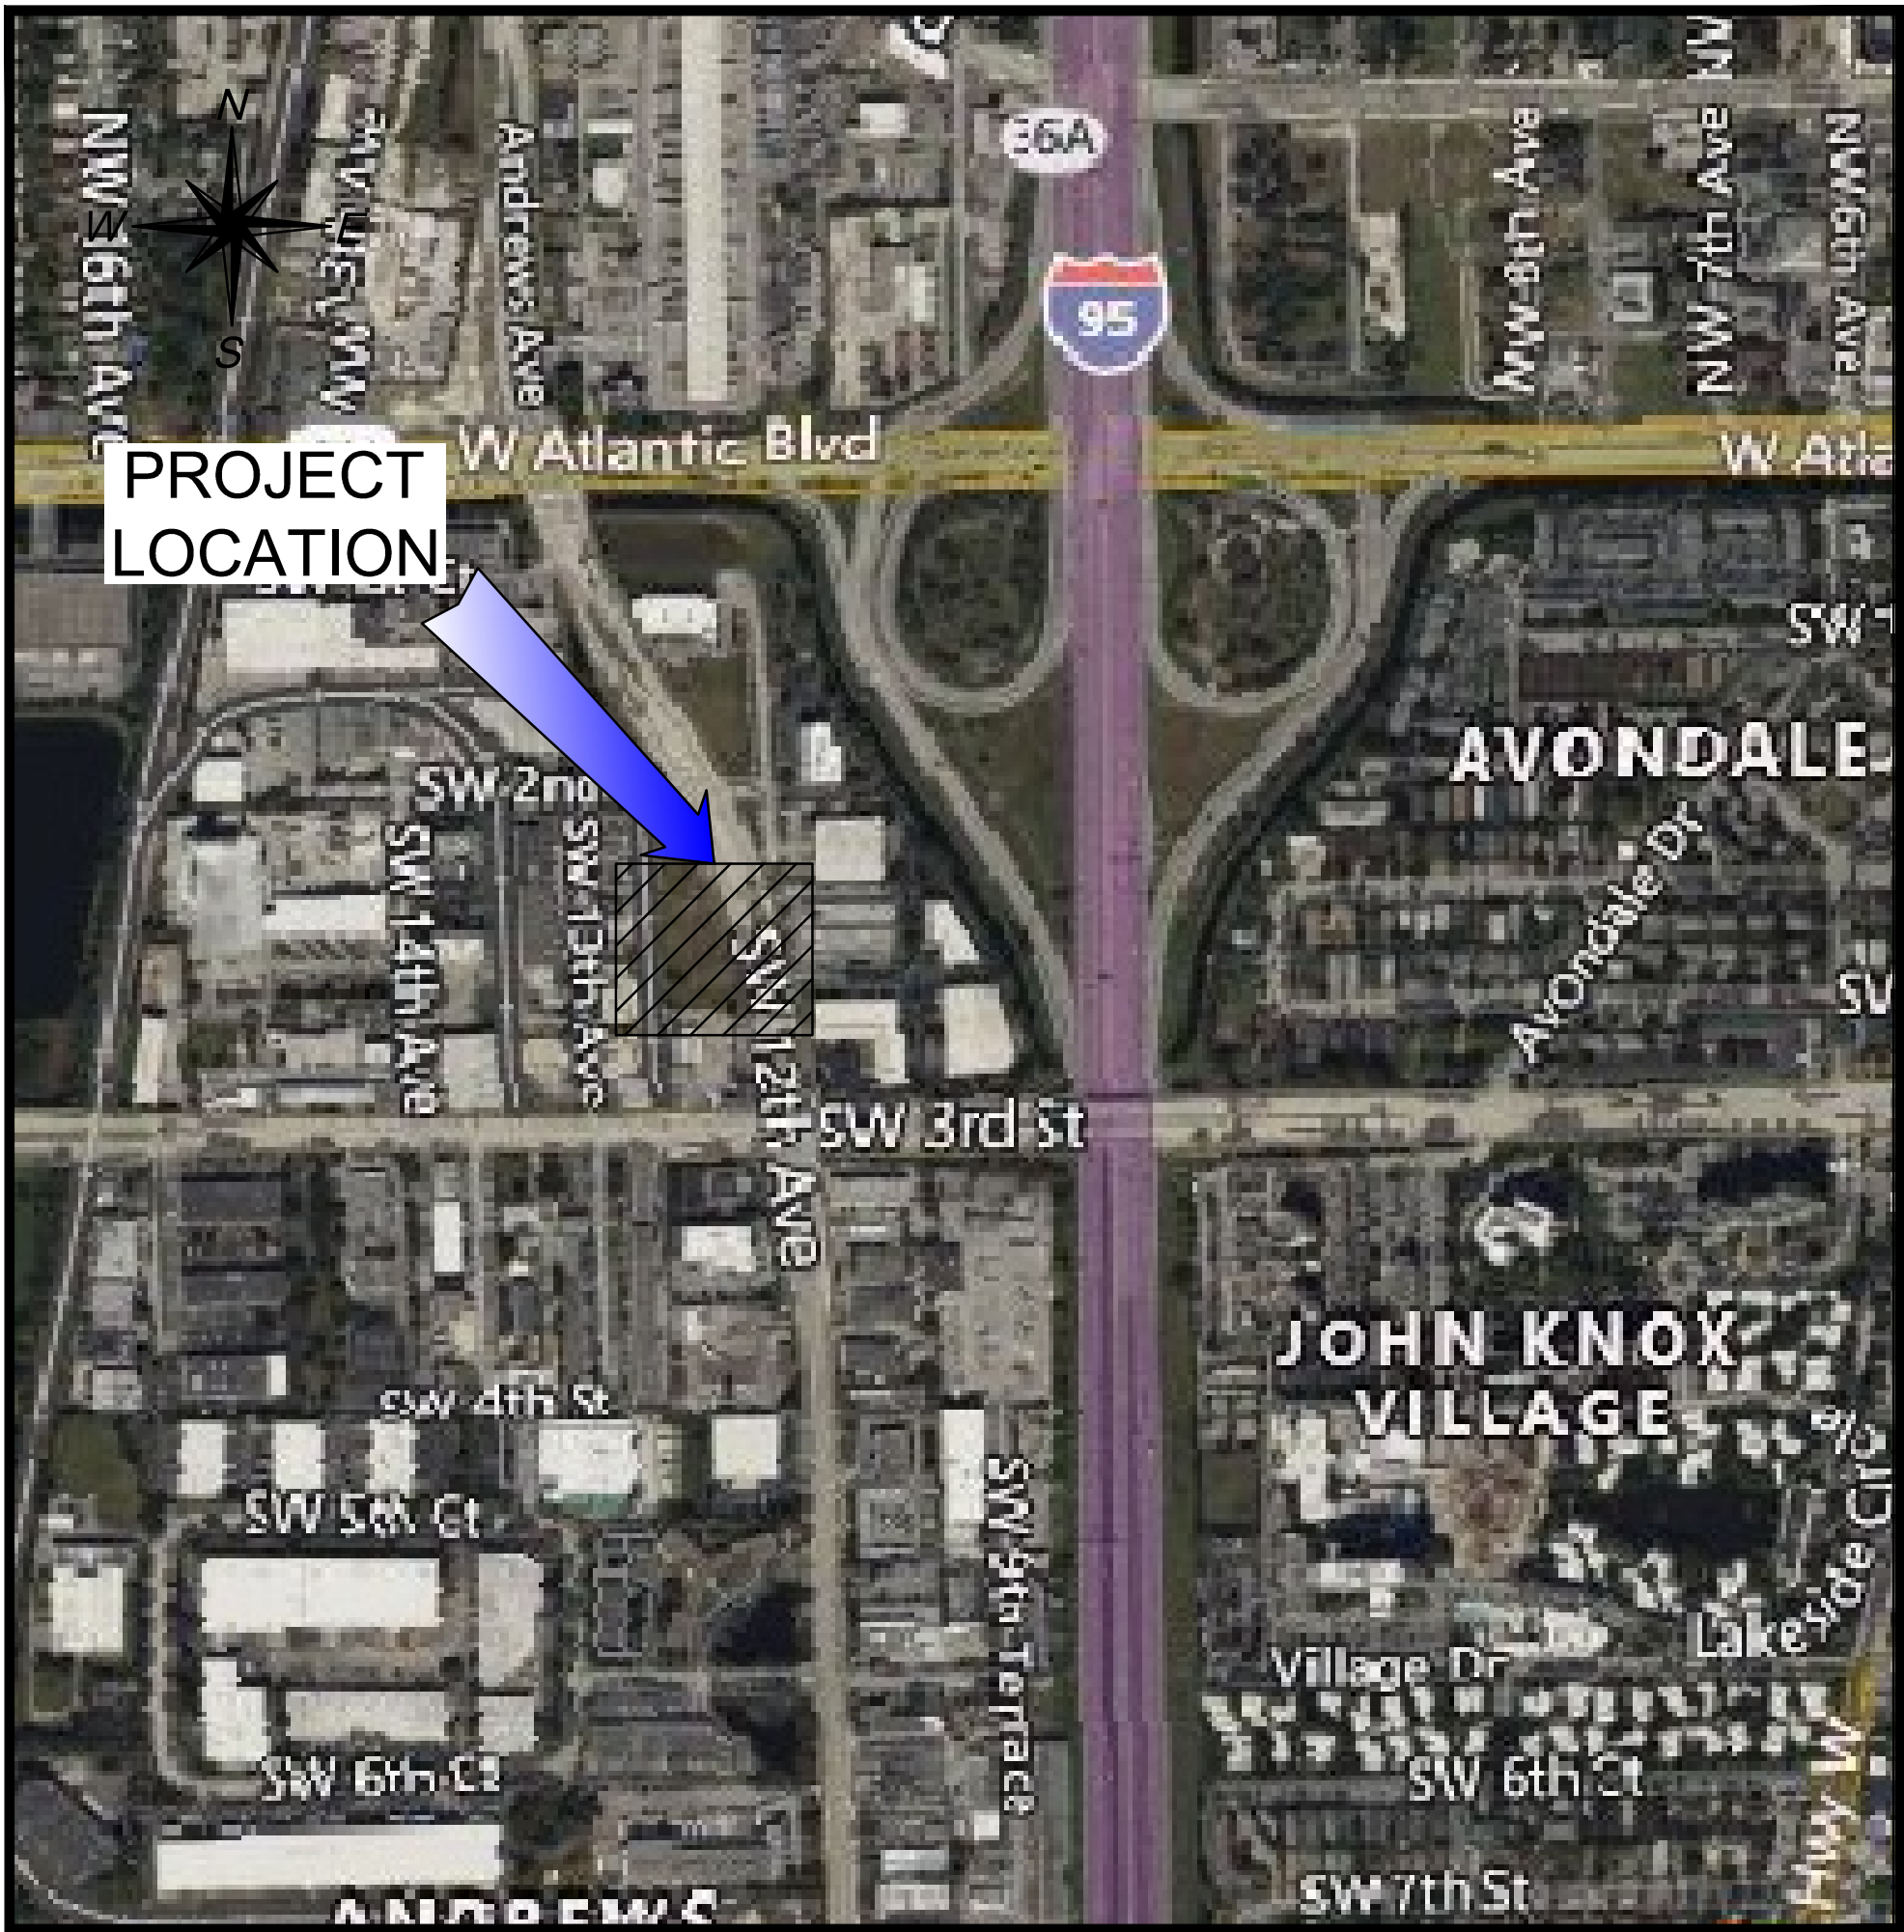

LOCATION MAP

Scale: 1" = 500'

PORTION OF SECTION 28, TOWNSHIP 50 SOUTH, RANGE 41 EAST

NOTES:

- RESPONSIBILITY FOR THE USE OF THESE PLANS FOR ANY PURPOSE PRIOR TO SECURING PERMITS FROM ALL AGENCIES HAVING JURISDICTION OVER THIS PROJECT WILL FALL SOLELY UPON THE USER.
- AN ELECTRONIC CAD FILE WILL BE PROVIDED FOR SURVEY LAYOUT.

BENCHMARK:

NATIONAL GEODETIC SURVEY (NGS) BENCHMARK DESIGNATION: SR 814.2, ELEVATION 11.57' (NAVD88).



Calvin, Giordano & Associates, Inc.

A SAFEbuilt COMPANY

1800 Eller Drive, Suite 600, Fort Lauderdale, FL 33316
Phone: 954.921.7781 • Fax: 954.921.8807

MINOR SITE PLAN SUBMITTAL ELEVATIONS SHOWN ARE NAVD 88



CURRENT REV No.: ---- - ----

JAMES D. MESSICK, STATE OF FLORIDA, PROFESSIONAL ENGINEER, LICENSE NO. 70870.
THIS ITEM HAS BEEN DIGITALLY SIGNED AND SEALED BY JAMES D. MESSICK DATE INDICATED HERE.
PRINTED COPIES OF THIS DOCUMENT ARE NOT CONSIDERED SIGNED AND SEALED AND THE SIGNATURE MUST BE VERIFIED ON ANY ELECTRONIC COPIES.
DATE: 10/02/2025

SHEET:

G0