


1 EAST ELEVATION
1/4" = 1'-0"

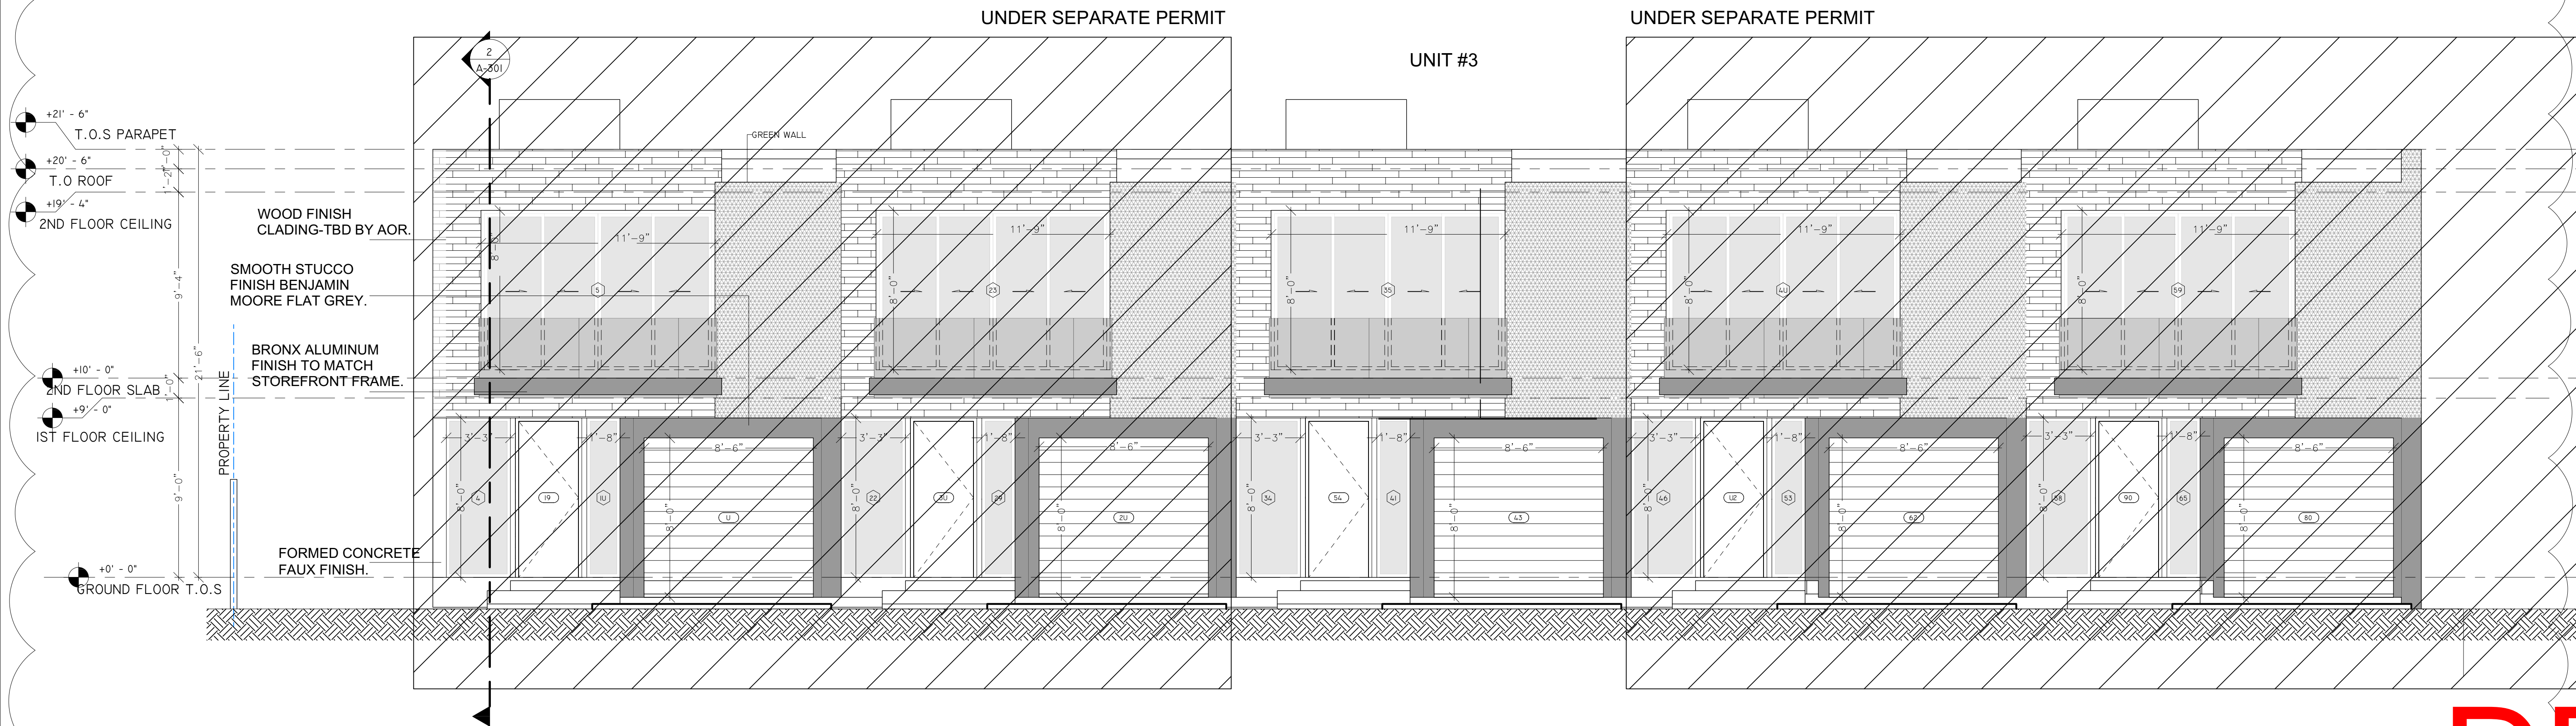


2 RIGHT ELEVATION
1/4" = 1'-0"

KEYPLAN

Alioskar
Ganem
Osorio

Digitally signed by
Alioskar Ganem Osorio
Date: 2024.06.14
11:43:01 -04'00'

CONSULTING ENGINEER

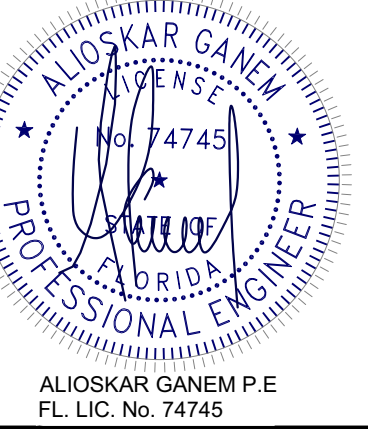

ALIOSKAR GANEM P.E.
FL LIC. No. 74745
ECO POMPANO TOWNHOME
DEVELOPMENT

3227 NE 5TH ST, POMPANO
BEACH, FL. 33062 UNIT 3

NOTES/COMMENTS

1 06-07-24

REVISIONS / SUBMISSIONS

DRAWN BY: AG
CHECKED BY: AG
INITIAL DRAWING
RELEASE DATE: ISSUE DATE