

GOLF CLUB CLUBHOUSE  
LEVEL 1 - FLOOR PLAN

A/C AREA = 6,886 SQ.FT.  
TERRACE AREA = 2,788 SQ.FT.  
TOTAL GROSS = 9,674 SQ.FT.


SCALE: 1/8" = 1'-0"

DRAWN	CONTRACT DATE	10/12/22
SCALE	AS SHOWN	
JOB NO.	2181.PRJ	
SHEET TITLE:	GOLF CLUB CLUBHOUSE FLOORPLAN	
SHEET NUMBER:	GCH-2.2	

PRE-APP MEETING	04/04/2023	BY
DRC SUBMITTAL	08/13/2023	
DRC RE-SUBMITTAL	08/16/2023	
DRC RE-SUBMITTAL	01/01/2024	
DRC RE-SUBMITTAL	10/16/2024	
DRC RE-SUBMITTAL	12/10/2024	


OAKS @ PALM AIRE

FOR:  
MORGUARD  
LOCATED AT:  
POMPANO BEACH, FLORIDA

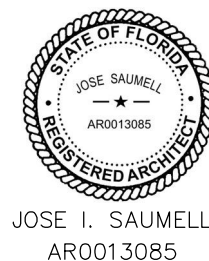

MSA ARCHITECTS, INC.  
AAC0000895

8950 SW 74th COURT  
MIAMI, FLORIDA 33156  
(305) 273-9911

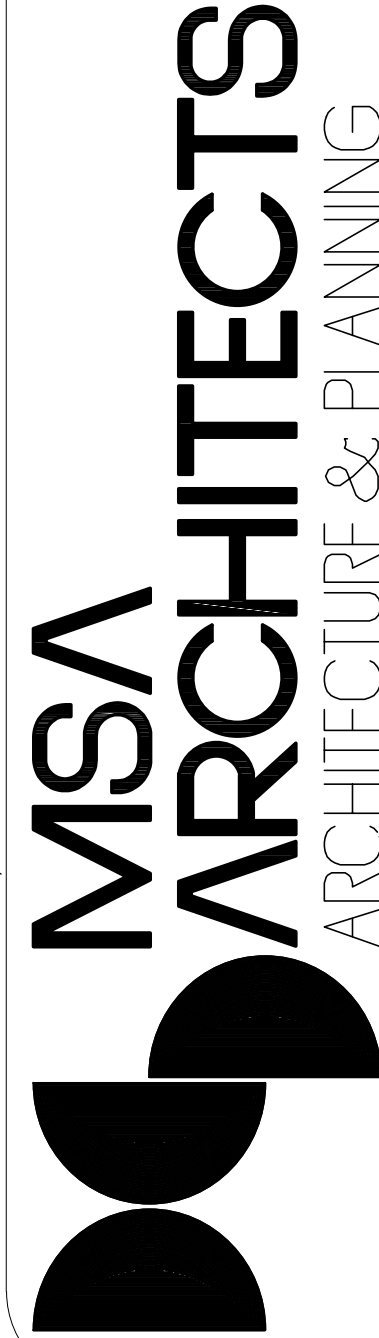

COPYRIGHT © 2022 MSA ARCHITECTS, INC. THE ARCHITECTURAL DESIGN AND DETAIL DRAWINGS FOR THIS BUILDING AND/OR OVERALL PROJECT ARE THE LEGAL PROPERTY OF AND ALL RIGHTS ARE RESERVED BY THE ARCHITECT. THEIR USE FOR REPRODUCTION, CONSTRUCTION, OR DISTRIBUTION IS PROHIBITED UNLESS AUTHORIZED IN WRITING BY THE ARCHITECT.