




A TRASH COMPACTOR /
RECYCLING ENCLOSURE PLAN

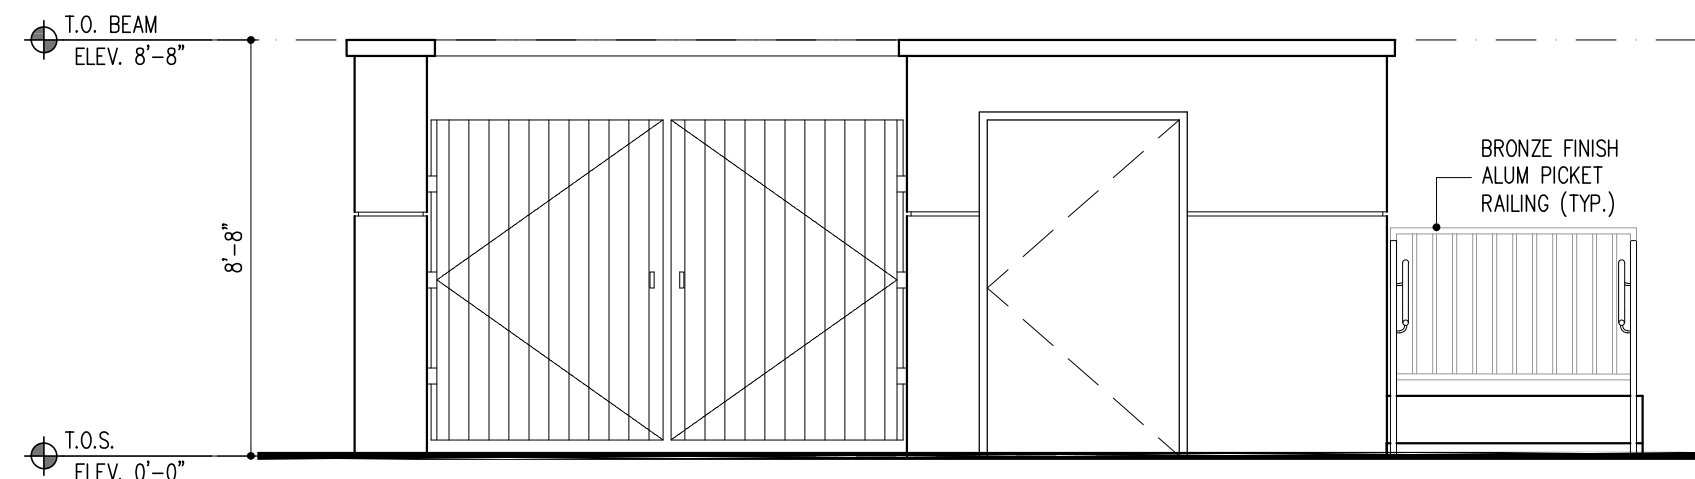


1 FRONT ELEVATION

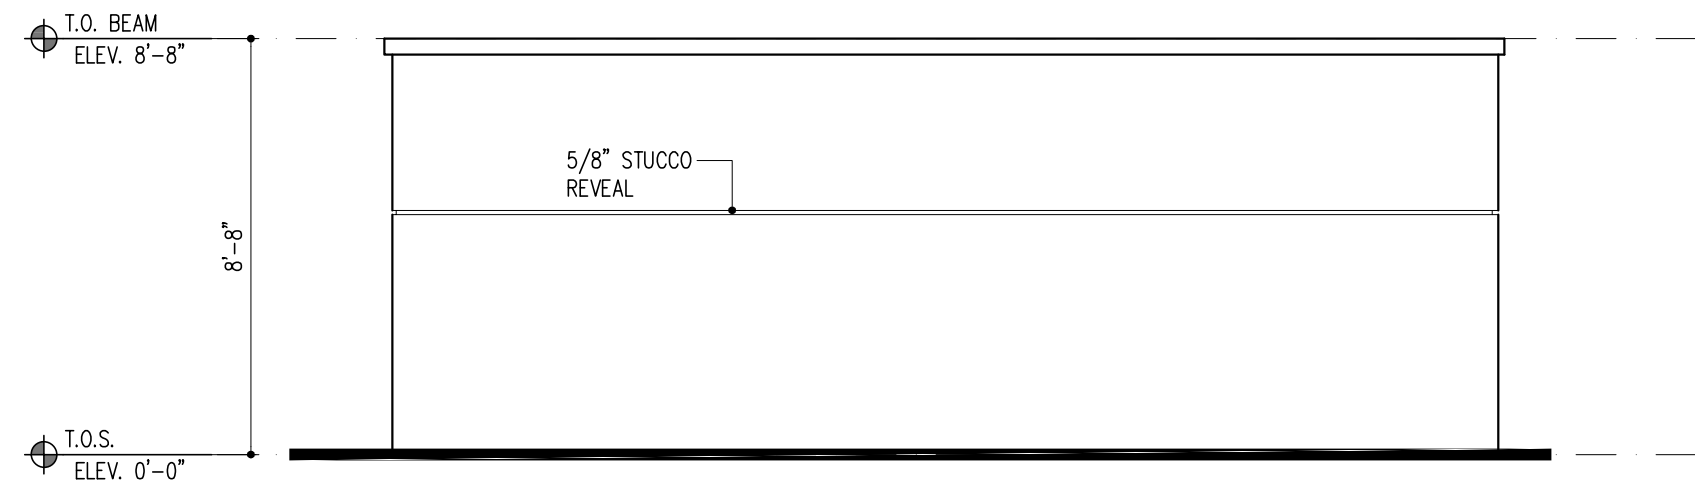

2 LEFT ELEVATION

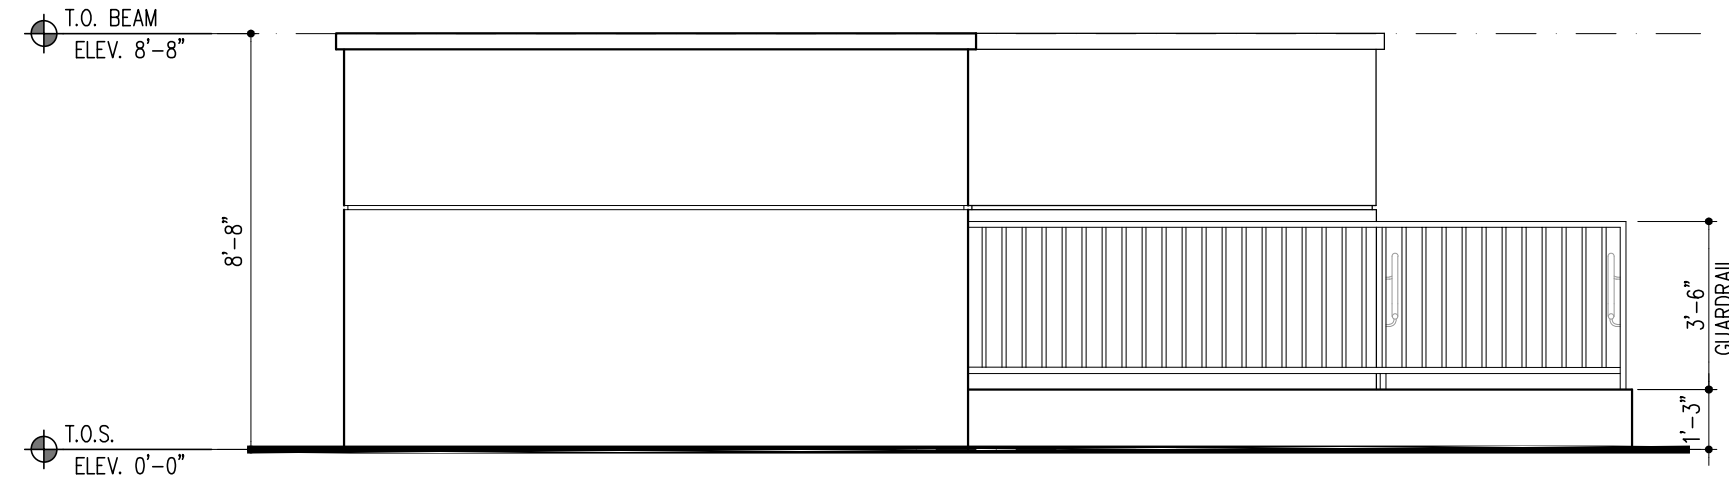

3 REAR ELEVATION

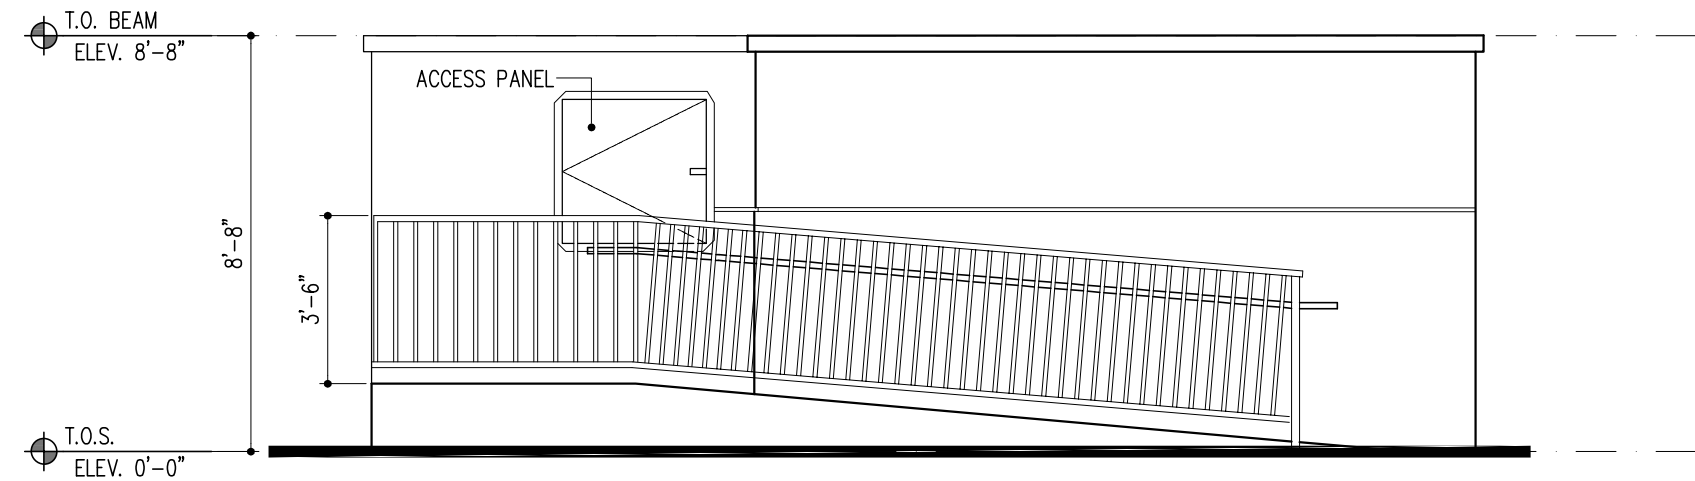

4 RIGHT ELEVATION

OAKS @ PALM AIRE
FOR:
MORGUARD
LOCATED AT:
POMPANO BEACH, FLORIDA

BEATRIZ M. VELAZQUEZ
ARCHITECT
AR0094576

MSA ARCHITECTS, INC.
AAC000895
8950 SW 74th COURT
MIAMI, FLORIDA 33156
(305) 273-9911

MSA ARCHITECTS
ARCHITECTURE & PLANNING

COPYRIGHT © 2022 MSA ARCHITECTS, INC. THE ARCHITECTURAL DESIGN AND DETAIL DRAWINGS FOR THIS BUILDING AND/OR OVERALL PROJECT ARE THE LEGAL PROPERTY OF AND ALL RIGHTS ARE RESERVED BY THE ARCHITECT. THEIR USE FOR REPRODUCTION, CONSTRUCTION, OR DISTRIBUTION IS PROHIBITED UNLESS AUTHORIZED IN WRITING BY THE ARCHITECT.

DRAWN	
CONTRACT DATE	10/12/22
SCALE	AS SHOWN
JOB NO.	2181.PRJ
SHEET TITLE:	TRASH COMPACTOR
SHEET NUMBER:	TC-1

TRASH COMPACTOR PLAN & ELEVATIONS
SCALE: 1/4"=1'-0"