


Plotted By: Colie, Jimmy - Street Set: HCA FSED Pompano Beach - Layout: EX-01 CONCEPTUAL SITE PLAN - August 03, 2022 - 11:01:27am - \\kimley-horn.com\\L-R11\\L-r11_civil\\140 Jobs\\140950003 Hca fsed pompano beach\\CAD\\plansheets\\EX-01 CONCEPTUAL SITE PLAN.dwg
This document, together with the concepts and designs presented herein, is intended only for the specific purpose and client for which it was prepared. Reuse of and improper reliance on this document without written authorization and adaptation by Kimley-Horn and Associates, Inc. shall be without liability to Kimley-Horn and Associates, Inc.

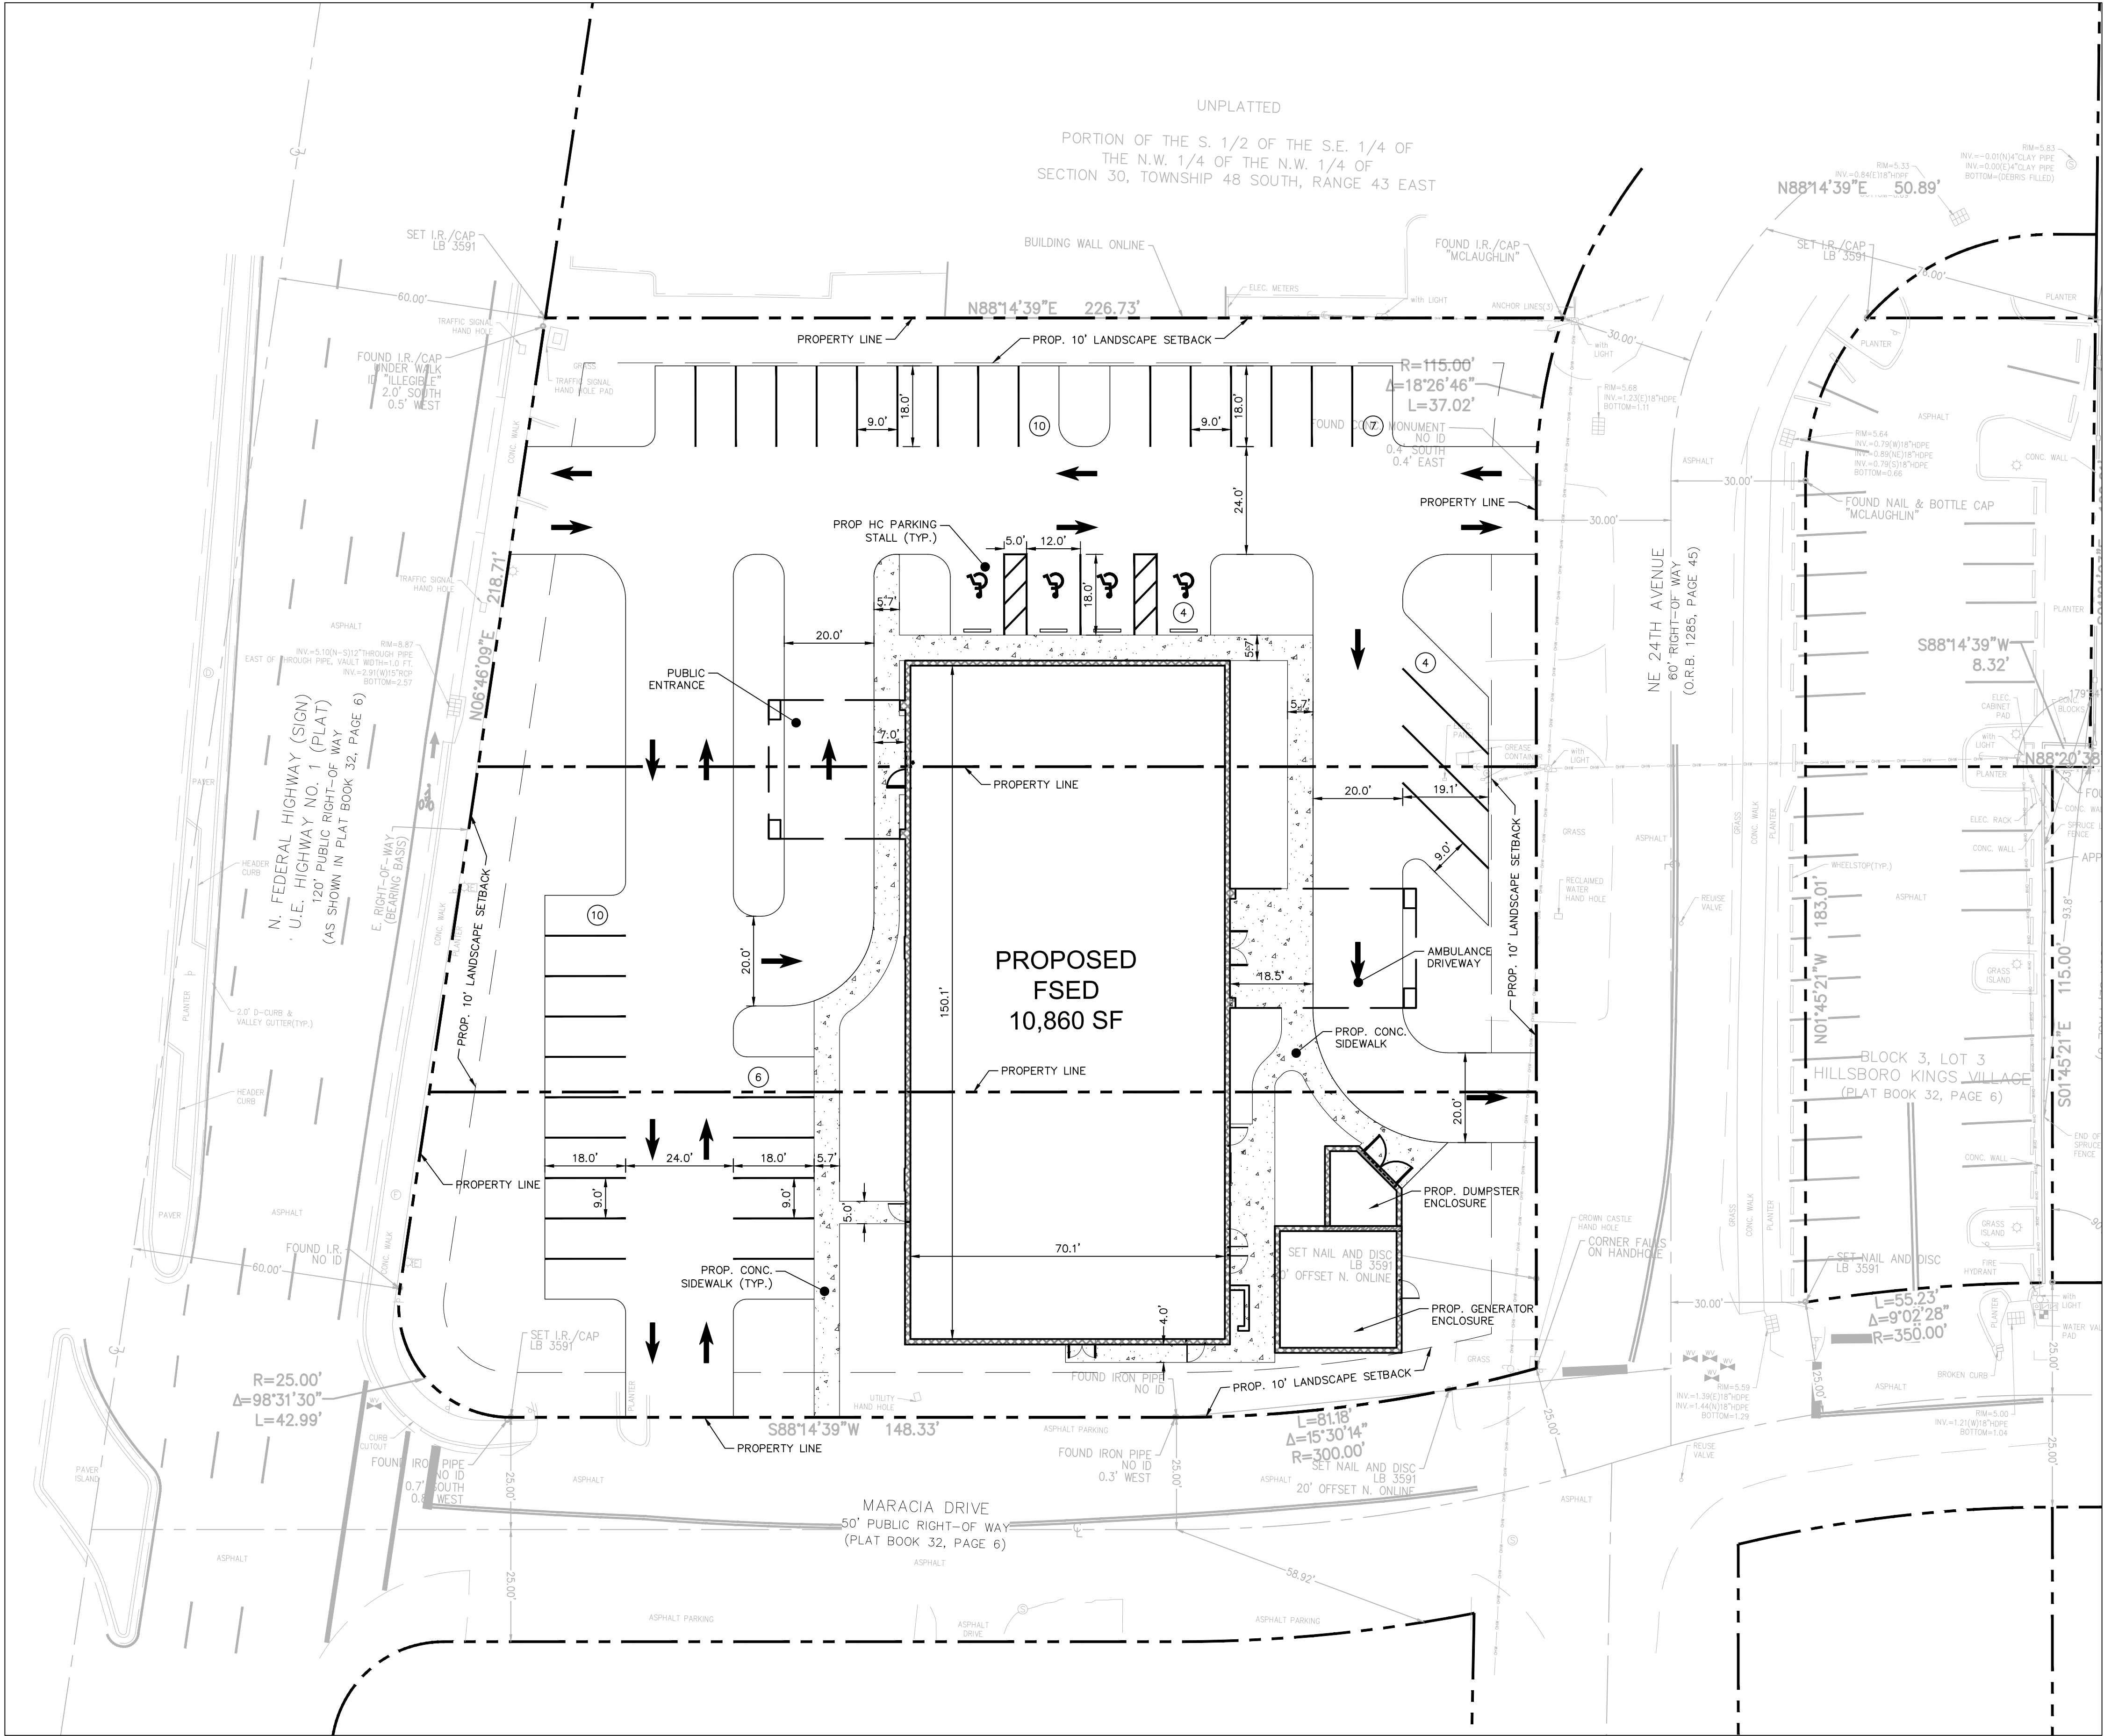

THE PRESENCE OF GROUNDWATER SHOULD BE ANTICIPATED. CONTRACTOR'S BID SHALL INCLUDE CONSIDERATION FOR ADDRESSING THIS ISSUE AND OBTAINING ALL NECESSARY PERMITS.

ALL ELEVATIONS SHOWN ON THESE PLANS ARE BASED ON THE NAVD 88. TO CONVERT ELEVATIONS TO XXXXXX, ADD XXXXX'.



KNOW WHAT'S BELOW
ALWAYS CALL 811
BEFORE YOU DIG

It's fast. It's free. It's the law.
www.callsunshine.com

HCA FSED POMPANO
BEACH
PREPARED FOR
CATALYST DESIGN GROUP
FLORIDA

CONCEPTUAL SITE
PLAN

KHA PROJECT
140950003
DATE
AUG 2022
SCALE AS SHOWN
DESIGNED BY JAC
DRAWN BY JAC
CHECKED BY CF

Kimley»Horn

© 2022 KIMLEY-HORN AND ASSOCIATES, INC.
8201 PETERS ROAD, SUITE 2200, PLANTATION, FL 33324
PHONE: 954-535-5100 FAX: 954-739-2247
WWW.KIMLEY-HORN.COM REGISTRY No. 35106

No. REVISIONS BY DATE