

GENERAL ROOF PLAN NOTES

1. ALL ROOF MATERIALS AND ACCESSORIES TO BE INSTALLED IN ACCORDANCE WITH MANUFACTURER'S WRITTEN INSTRUCTIONS, SPECIFICATIONS, AND RECOMMENDATIONS TO ACHIEVE SPECIFIED WARRANTY.
2. ALL ROOF FLOOR SURFACE FINISHED IN WHITE.
3. ALL MECHANICAL EQUIPMENT AT ROOF TO BE MOUNTED ON METAL STANDS.



ALL DESIGNS AND DETAILS INDICATED BY AND REPRESENTED BY THIS DRAWING ARE FOR USE ON AND IN CONNECTION WITH THE SPECIFIC PROJECT. ALL DRAWINGS HEREIN ARE THE PROPERTY OF AUSTIN FOX ARCHITECTURE AND NOT TO BE USED OR REPRODUCED IN WHOLE OR IN PART WITHOUT THE WRITTEN PERMISSION AND CONSENT FROM AUSTIN FOX ARCHITECTURE. WRITTEN DIMENSIONS TAKE PRECEDENCE OVER SCALED DIMENSIONS TO THE BEST OF THE ARCHITECT OR ENGINEER'S KNOWLEDGE. THE PLANS AND SPECIFICATIONS COMPLY WITH THE APPLICABLE MINIMUM CODES AND THE APPLICABLE FIRE SAFETY STANDARDS AT THE TIME OF THEIR PREPARATION AS DETERMINED BY THE LOCAL AUTHORITIES IN ACCORDANCE WITH SECTION 905.15 OF THE FLORIDA BUILDING CODE AND 905.15 OF THE FLORIDA STATUTES. NOTE: AUTHENTIC COPIES OF THIS DOCUMENT SHALL BEAR THE SIGNATURE IN ORIGINAL AND THE SEAL OF THE ATTESTING ARCHITECT OR ENGINEER OF THE STATE.

COPYRIGHT 2024 - 2025

AAC SUBMISSION
DESIGN DEVELOPMENT

PROJECT NAME:

324 HAUS

PROJECT ADDRESS:

324 NW 6TH STREET
POMPANO BEACH, FL, 33060

OWNER NAME:

770 CAPITAL

OWNER ADDRESS:

TBD

ARCHITECT

AUSTIN FOX ARCHITECTURE

1754 E. Commercial Blvd
FORT LAUDERDALE, FL 33334
PH: 954-790-2702
INFO@AF-ARCHITECT.COM
AR101117

STRUCTURAL ENGINEER:

TBD

Name
PH:
email

MEP ENGINEERING

TBD

ADDRESS LINE
ADDRESS LINE
phone
email

CIVIL ENGINEER

CONEMCO ENGINEERING, INC.

MAYREILINA FERNANDEZ
782 NW 42nd Avenue Unit 635, Miami, FL 33126
PH: 786-540-2444
mfernandez@conemco.com

LANDSCAPE ARCHITECT

PARAMETRIKA LANDSCAPE ARCH.

GABRIELA ALBORNOZ
PH: 480-432-5637
galbornoz@parametrikadesign.com

SEAL & SIGNATURE

REVISION LOG

No.	Description	Date
2	AAC Submission	01.05.26

ROOF PLAN

Project number

Date

Drawn by

Checked by

AA

AF2552

12.29.2025

STAFF

AF

PZ22-12000032


02/03/2026

A104


Scale

As indicated


Scale

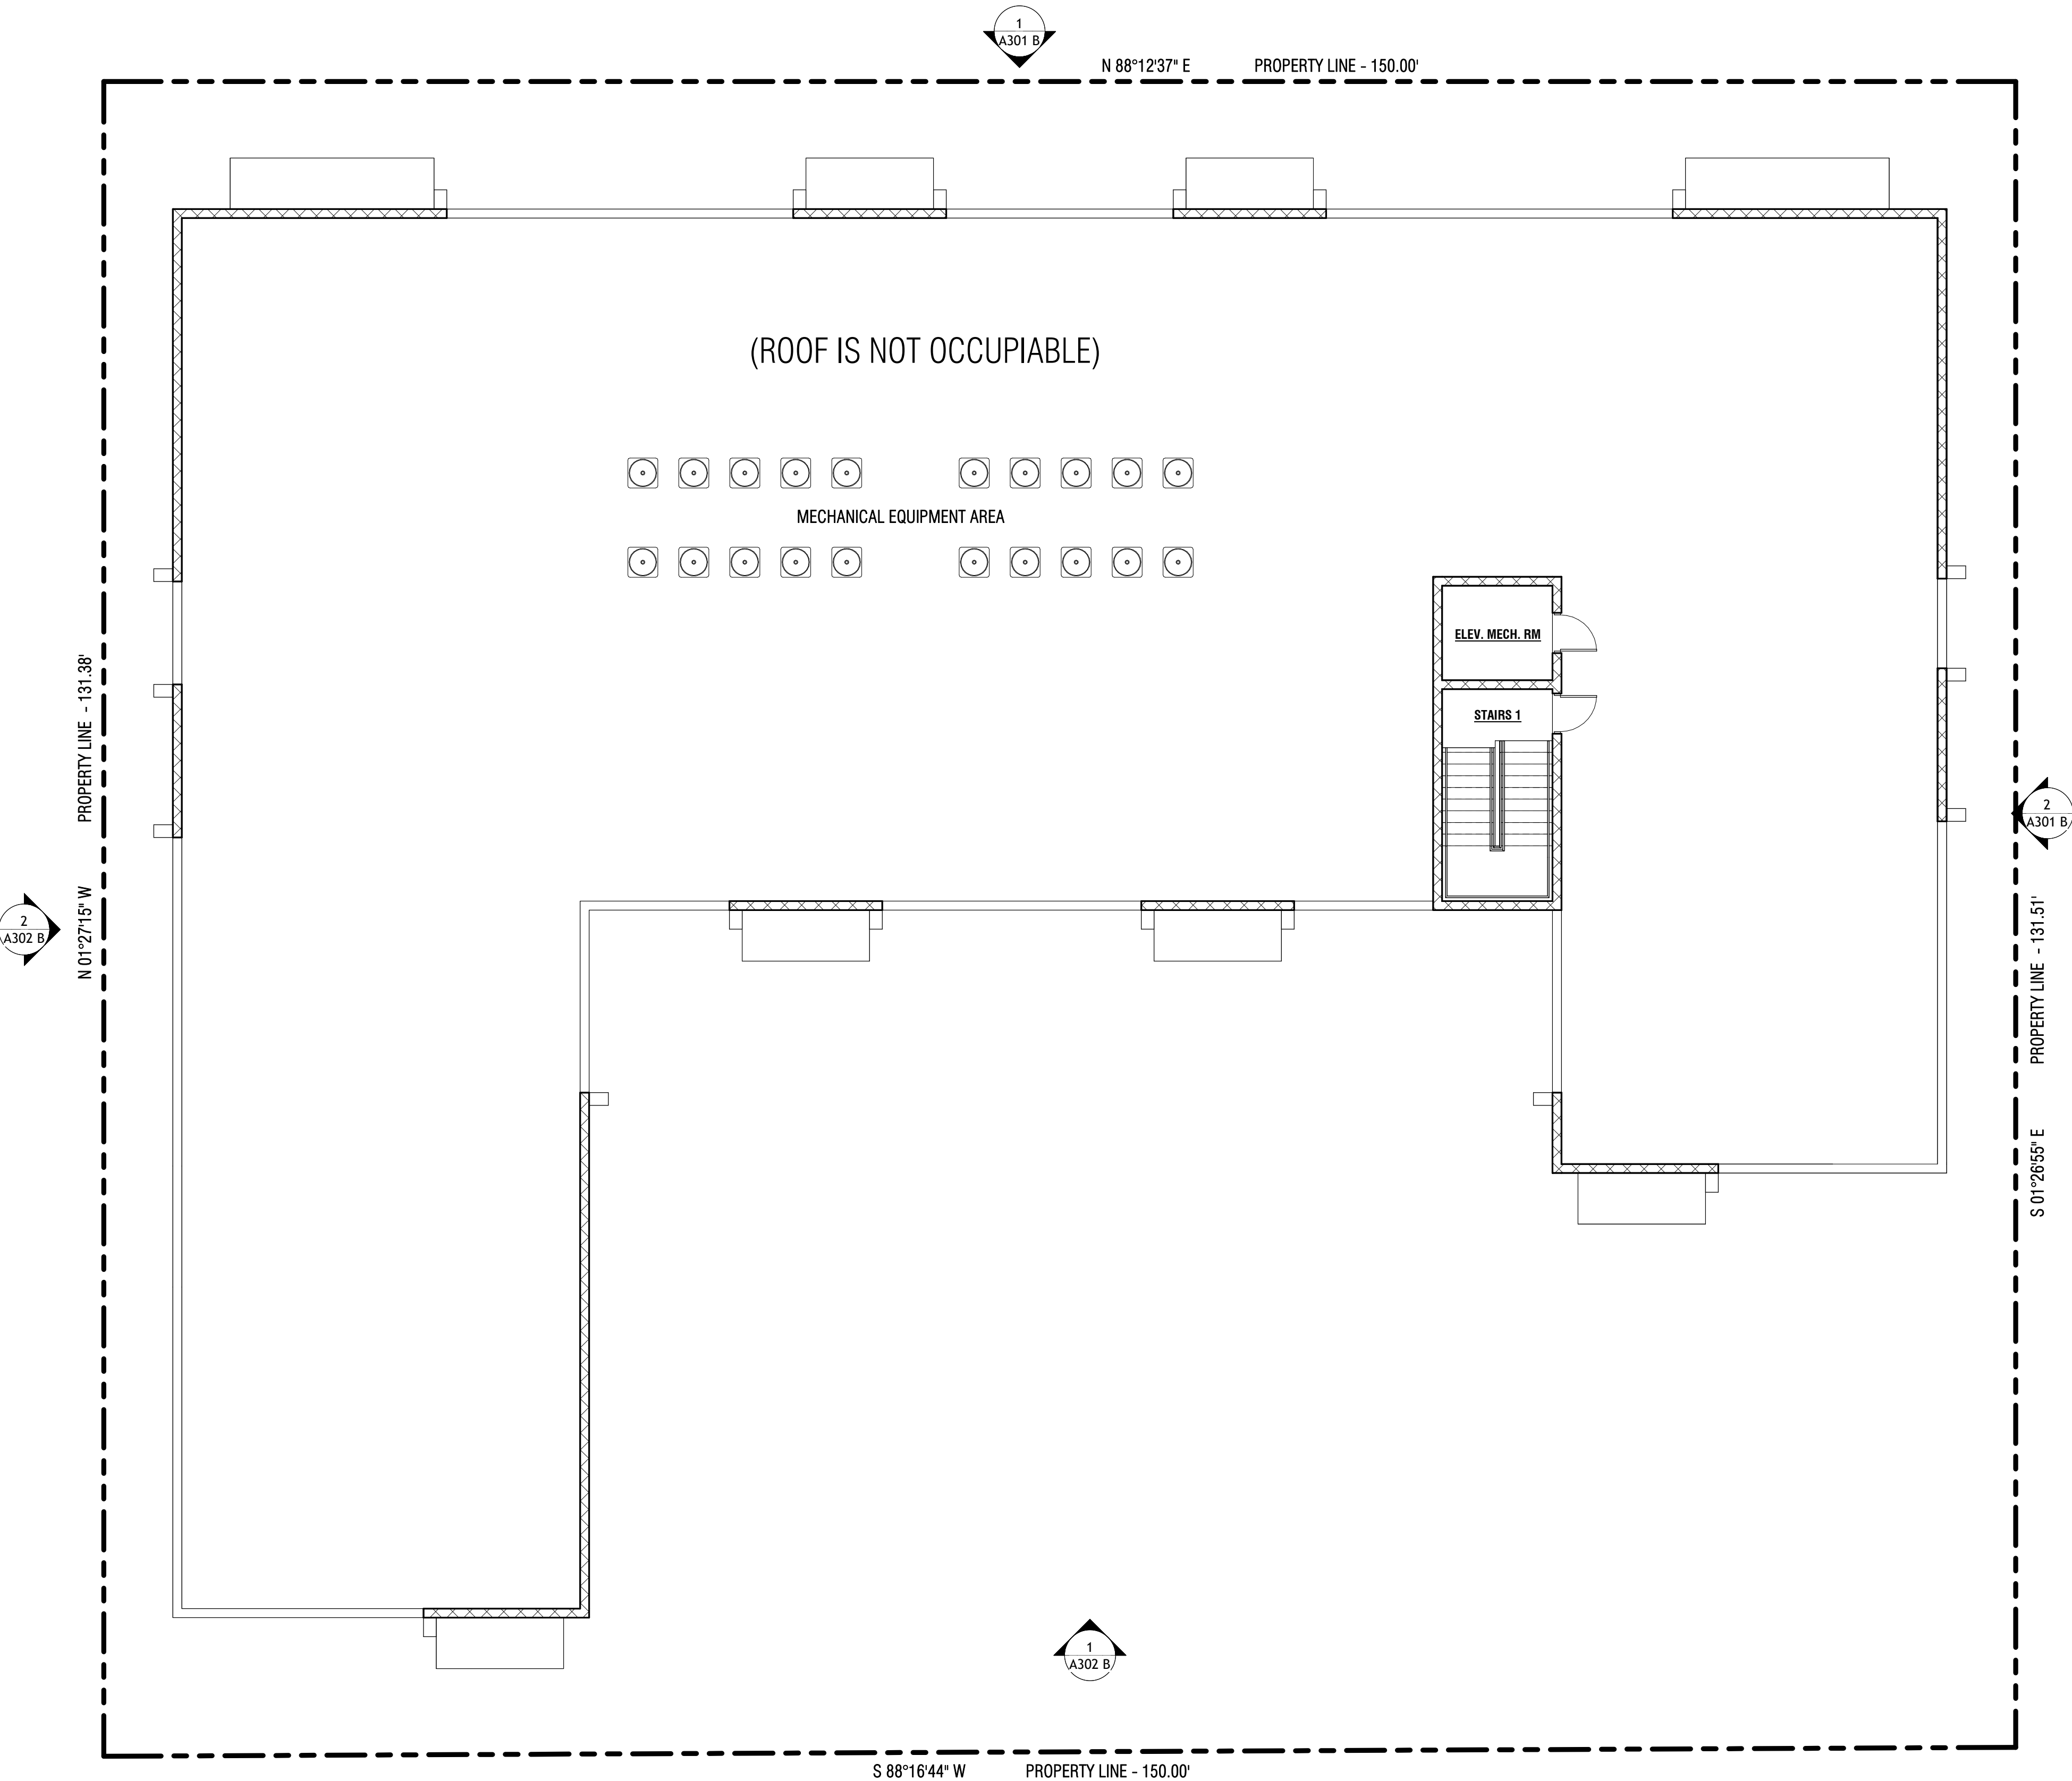

TRUE

 

PLAN

 

ROOF LEVEL

SCALE: 1/8" = 1'-0"