



- PLAN NOTES
- ALL ELEVATIONS SHOWN ARE IN NAVD.
 - THE EXISTING ROADWAY WITHIN THE PROJECT LIMITS AND POSSIBLY BEYOND WILL BE INSPECTED BY THE CITY ENGINEER, PUBLIC WORKS DIRECTOR, OR A DESIGNATED REPRESENTATIVE FOR DAMAGE DUE TO CONSTRUCTION BEFORE THE FINAL ACCEPTANCE. A PARTIAL OR COMPLETE MILLING AND OVERLAY OF THE ROADWAYS MAY BE REQUIRED.

- DESIGN CRITERIA
- | | |
|-------------------------------|------------------------------------|
| 1. DESIGN STORM FREQUENCY | = 10 YEARS |
| 2. TIME OF CONCENTRATION | = 10 MIN |
| 3. INTENSITY (I) | = 7.5 IN/HR |
| 4. RUNOFF COEFFICIENT (C) | = 0.9 IMPERVIOUS |
| 5. RUNOFF COEFFICIENT (C) | = 0.30 PERVIOUS |
| 6. HYDRAULIC CONDUCTIVITY (K) | = 0.000320 CFS/FT ² /FT |
| 7. TOTAL DRAINAGE VOLUME | = 3.093 ACRE-IN |

- TRENCH NOTES
- WHERE SOIL CONDITION CANNOT BE MAINTAINED AS SHOWN, PROVIDE APPROVED MEANS OF CONSTRUCTION.
 - MUCK OR OTHER UNSUITABLE MATERIAL SHALL BE COMPLETELY REMOVED.
 - WHEN THE PIPE IS LAID IN THE PREPARED TRENCH, TRUE TO LINE AND GRADE, THE PIPE BARREL SHALL RECEIVE CONTINUOUS UNIFORM SUPPORT. WHERE NECESSARY, COURSE SAND, PEA ROCK OR 3/4" LIMESTONE GRAVEL SHALL BE USED TO PROVIDE UNIFORM BEDDING.
 - JOINTS MAY BE REQUIRED TO BE WRAPPED AT THE DISCRETION OF THE DISTRICT AND THE SITE CONDITIONS.
 - BACKFILL MATERIAL SHALL BE NON-COHESIVE AND NON-PLASTIC SOIL THAT IS FREE OF ALL DEBRIS, LUMPS, WOOD BROKEN PAVING OR ANY ORGANIC OR UNSUITABLE MATERIAL. BACKFILL MATERIAL PLACED WITHIN 12" OF THE PIPE SHALL CONTAIN NO ROCKS OR STONES LARGER THAN 3-1/2" INCHES IN DIAMETER. NO ROCKS OR STONES LARGER THAN 6" IN DIAMETER WILL BE PERMITTED IN THE REMAINING BACKFILL UNLESS OTHERWISE SPECIFIED.
 - TRENCH BACKFILL SHALL BE COMPACTED TO NOT LESS THAN 90 PERCENT OF THE MAXIMUM DRY DENSITY DETERMINED BY AASHTO T-180. BACKFILL AND COMPACTION SHALL BE IN ACCORDANCE TO THE STANDARD ENGINEERING DESIGN REQUIRED BY THE LOCAL GOVERNMENTAL AGENCY.

LEGEND

	CENTER LINE
	PROPOSED ASPHALT PAVEMENT
	PROPOSED CONCRETE
	GRASS
	EXISTING SIDEWALK
	PROPOSED CATCH BASIN

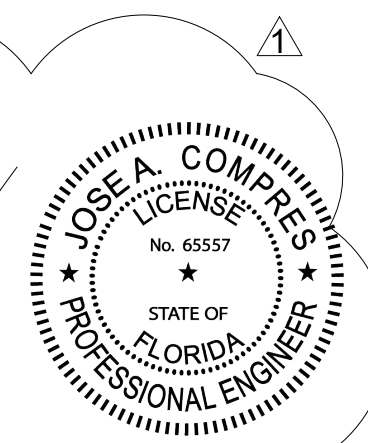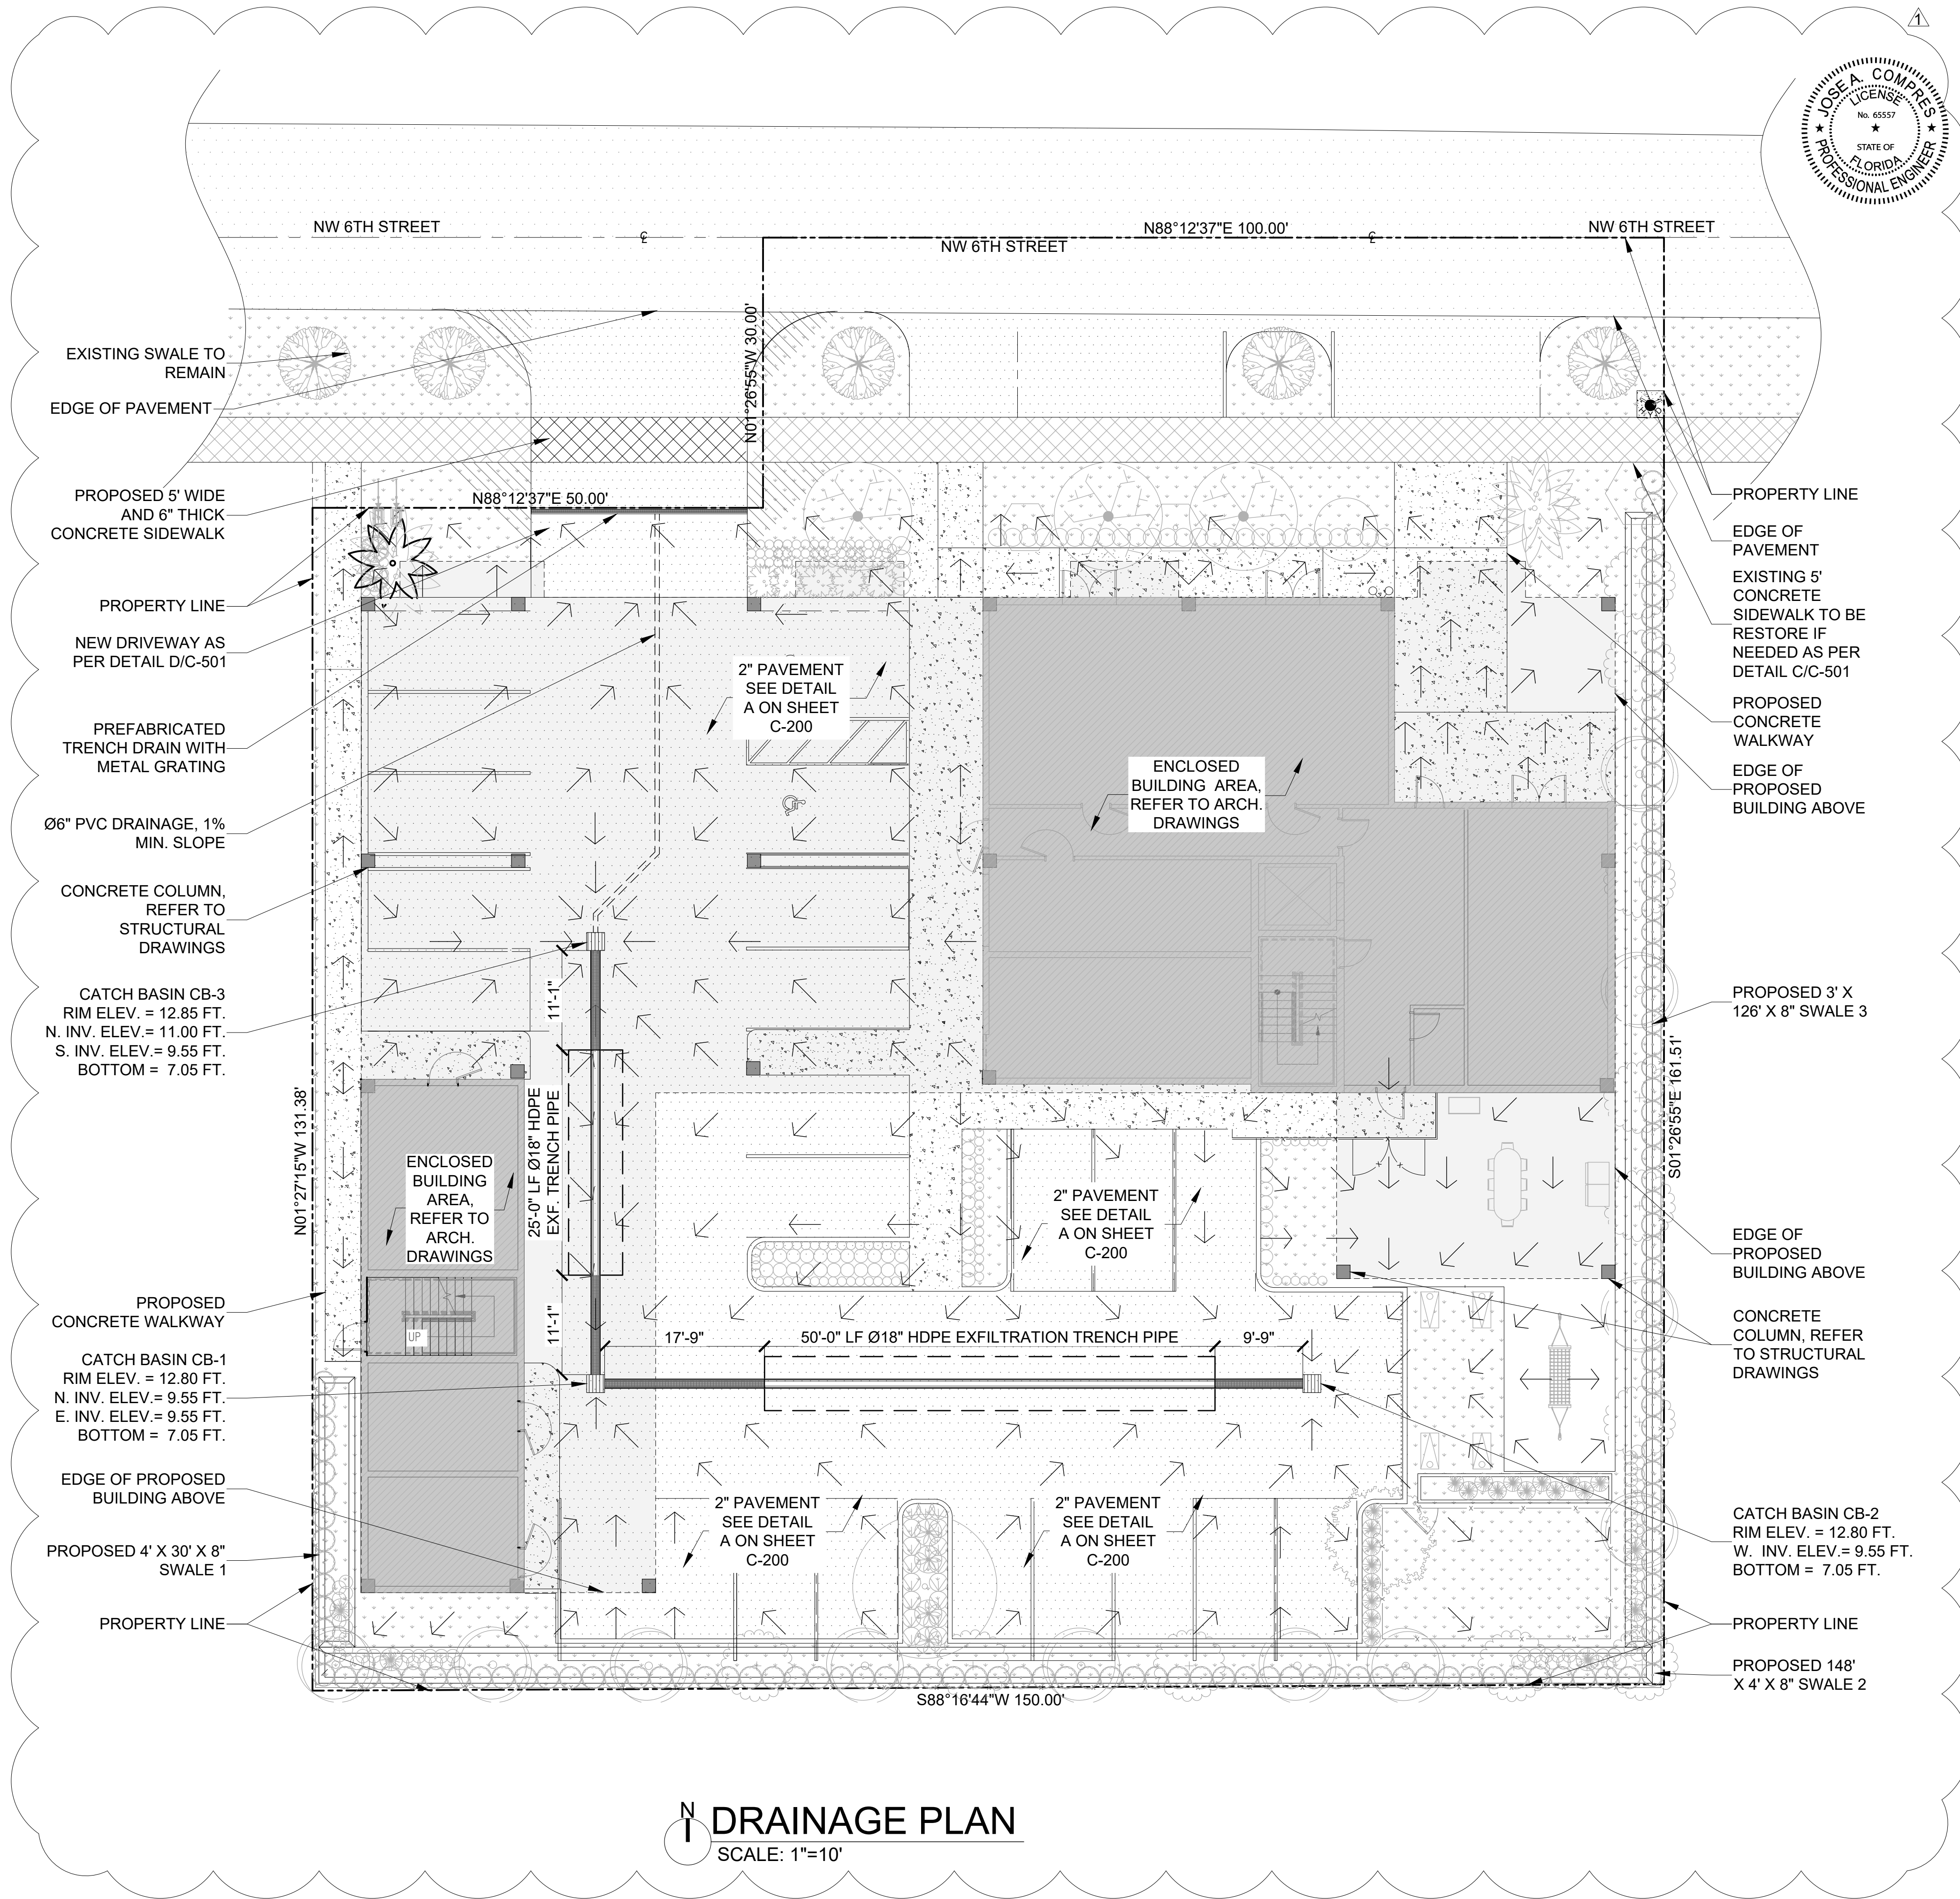

CONEMCO ENGINEERING, INC.
SBA 8a - Civil - Structural - MEP - CEI - Program Management - Land Surveyors

782 NW 42ND AVENUE UNIT 635
MIAMI, FL 33126
MAIN NUMBER 888-536-1536
CA # 29447

JOSE A. COMPRES, P.E.
FLORIDA P.E. LIC. # 65557

CONEMCO ENGINEERING, INC.

PROJECT NAME / ADDRESS:
324 HAUS MIXED USE / NEW BUILDING - CIVIL PLANS REDESIGN
324 NW 6TH STREET, POMPAHO BEACH, FL 33060

CLIENT/OWNER:
AUSTIN FOX ARCHITECTURE
1754 E COMMERCIAL BLVD, FORT LAUDERDALE, FL 33334

REVISIONS	DATE
1. CITY COMM.	09-08-2025

DATE:	12/2/2025
SCALE:	AS SHOWN
DRAWN:	FP
CHECKED:	PS
APPVD:	JC
PROJECT ID:	FPV-C251004
CONTRACT NO:	-

SHEET NAME:
DRAINAGE PLAN

DRAWING NO.
C-201

Sheet No.
6 OF 18

P222-1200032
02/03/2026