


THE SATORI
4211 N FEDERAL HIGHWAY
POMPANO BEACH, FLORIDA 33064
CIVIL SITE PLAN PACKAGE

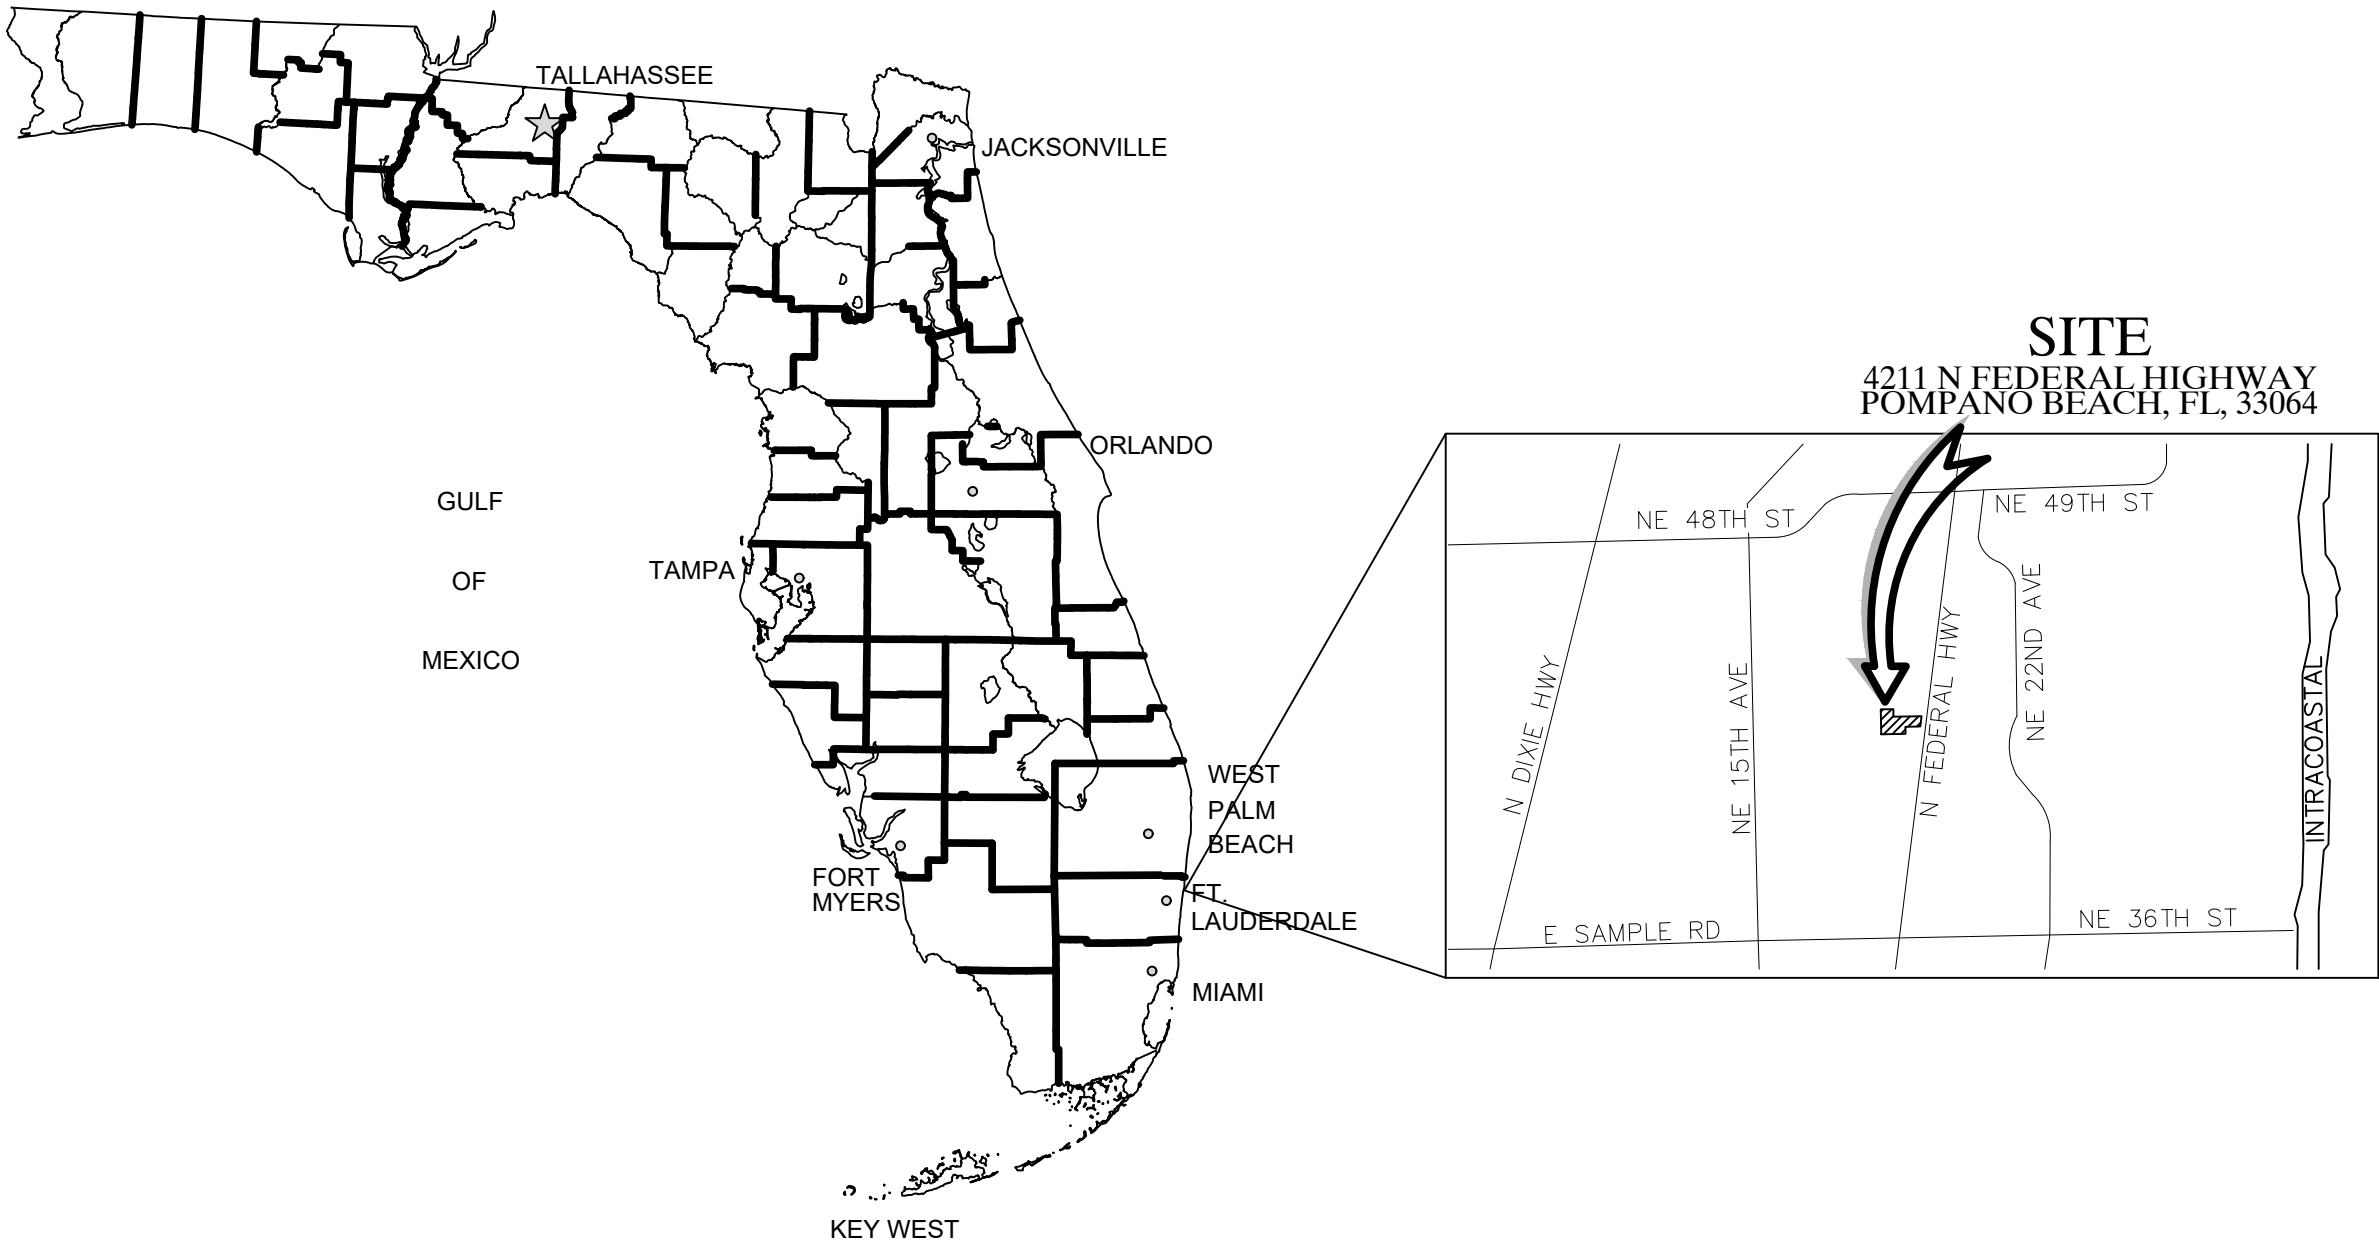

SHEET	DESCRIPTION
CS	Cover Sheet
PP-1	Pollution Prevention Plan
PD-1	General Notes Plan
PD-1A	Demolition Plan
PD-2	Paving & Grading Plan
PD-2A	Drainage Plan
PD-3	Pavement, Marking & Signage Plan
PD-4 to PD-7	Paving, Grading & Drainage Details
WS-1	Water Distribution, Sanitary Sewer and Utility Plan
WS-2 to WS-5	Water Distribution, & Sanitary Sewer Details



CAULFIELD & WHEELER, INC.
CIVIL ENGINEERING
LANDSCAPE ARCHITECTURE - SURVEYING
7900 GLADES ROAD - SUITE 100
BOCA RATON, FLORIDA 33434
PHONE (561) 392-1991 / FAX (561) 750-1452

REV PER CITY COMMENTS	10/27/25	DJP
REV PER CITY COMMENTS	08/25/25	DJP
REVISIONS	DATE	BY
FILE NAME - 11146ENG.dwg		

THE SATORI
4211 N FEDERAL HIGHWAY
COVER SHEET
POMPANO BEACH, FL, 33064

DATE	05/28/25
DRAWN BY	DJP
F.B./ PG.	----
SCALE	NTS

MATTHEW V. KAHN
PROFESSIONAL ENGINEER
LICENSE NO. 82227
STATE OF FLORIDA
- FOR THE FIRM -
DATE

JOB # 11146
SHT.NO.
CS
OF 16 SHEETS