


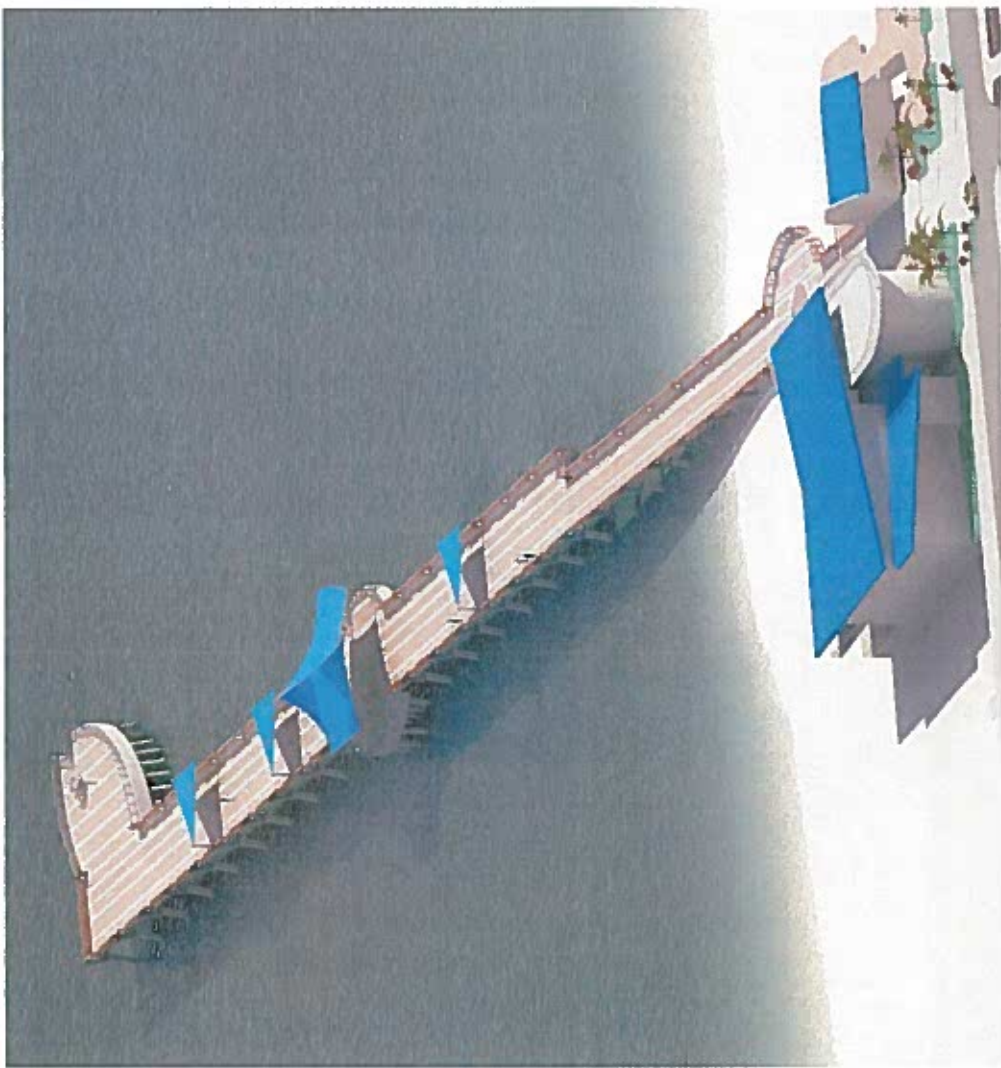


Actual Design







Actual Design

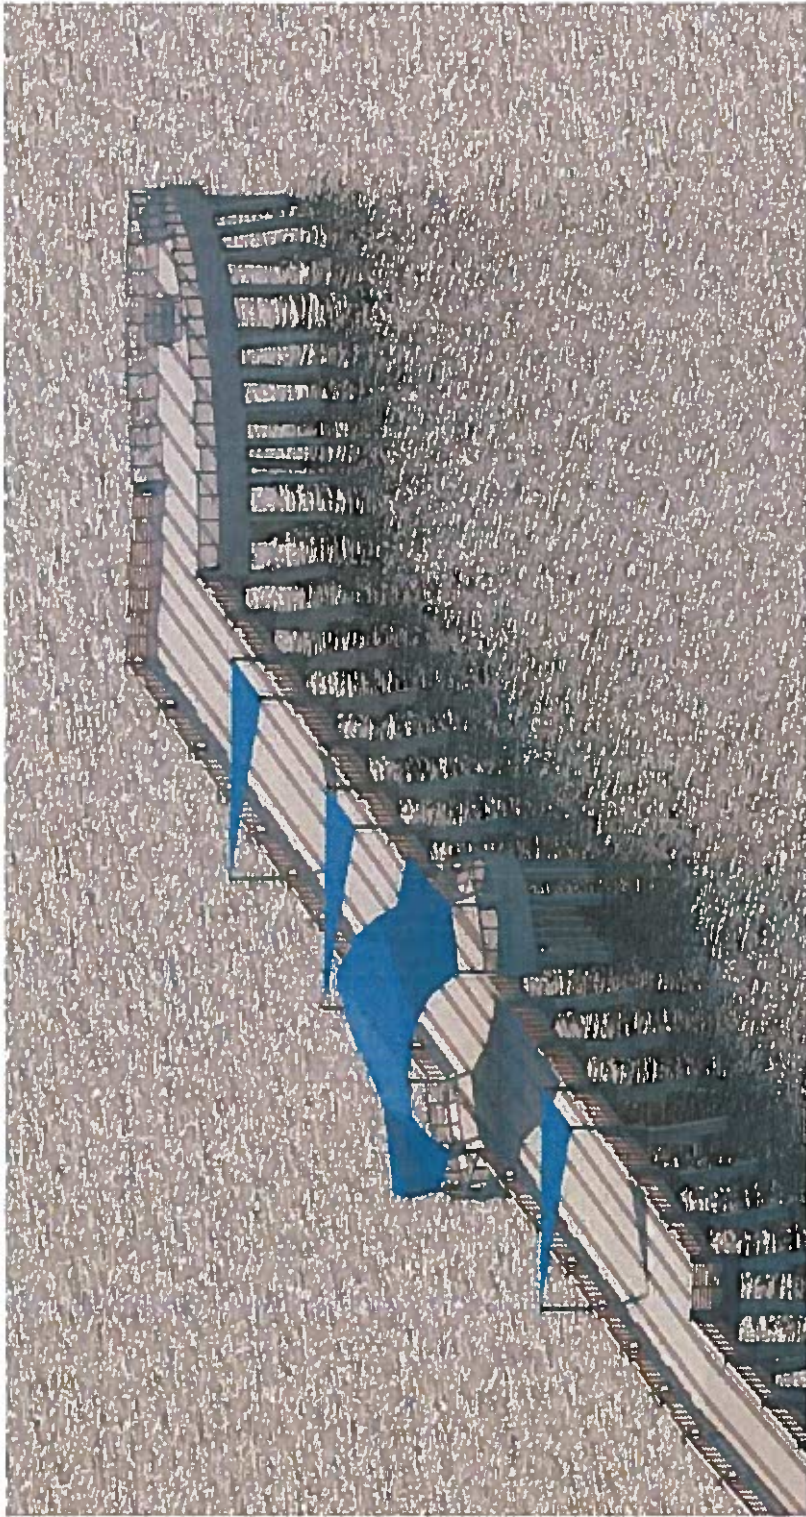





Actual Design

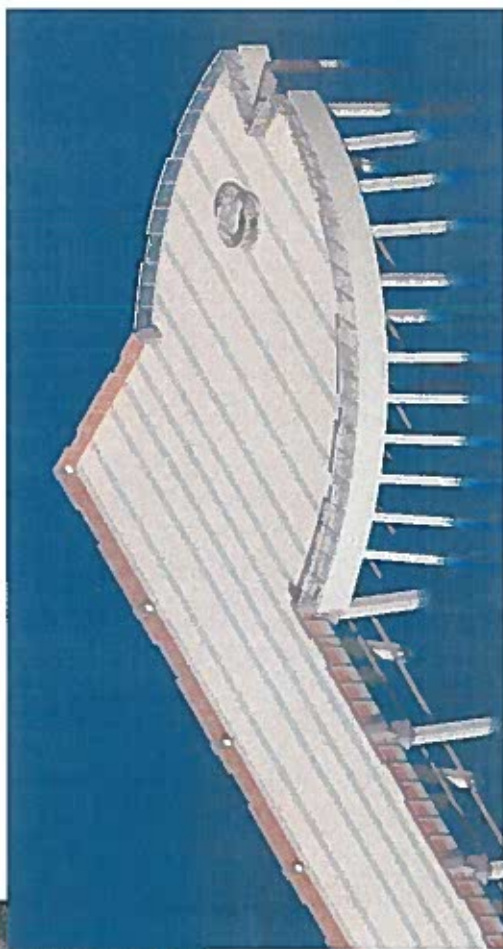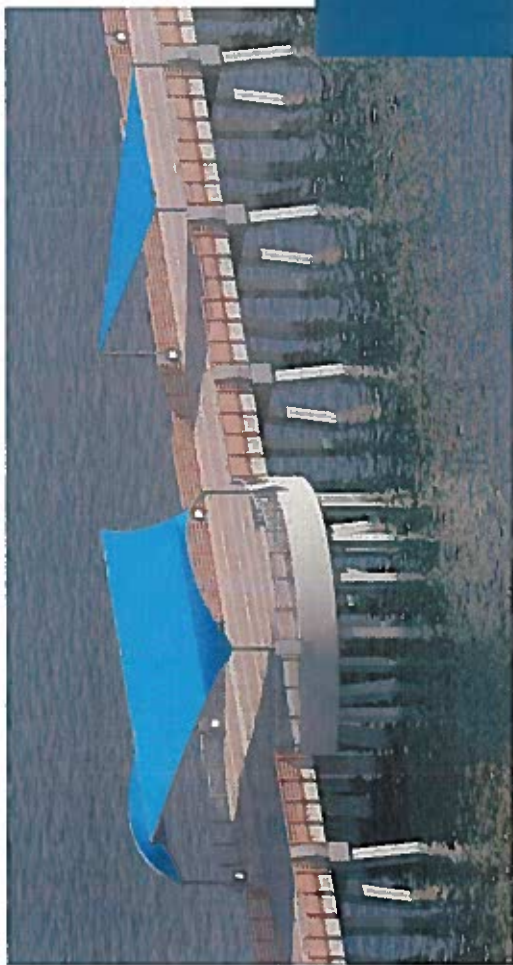


Proposed Bait and Tackle Shop

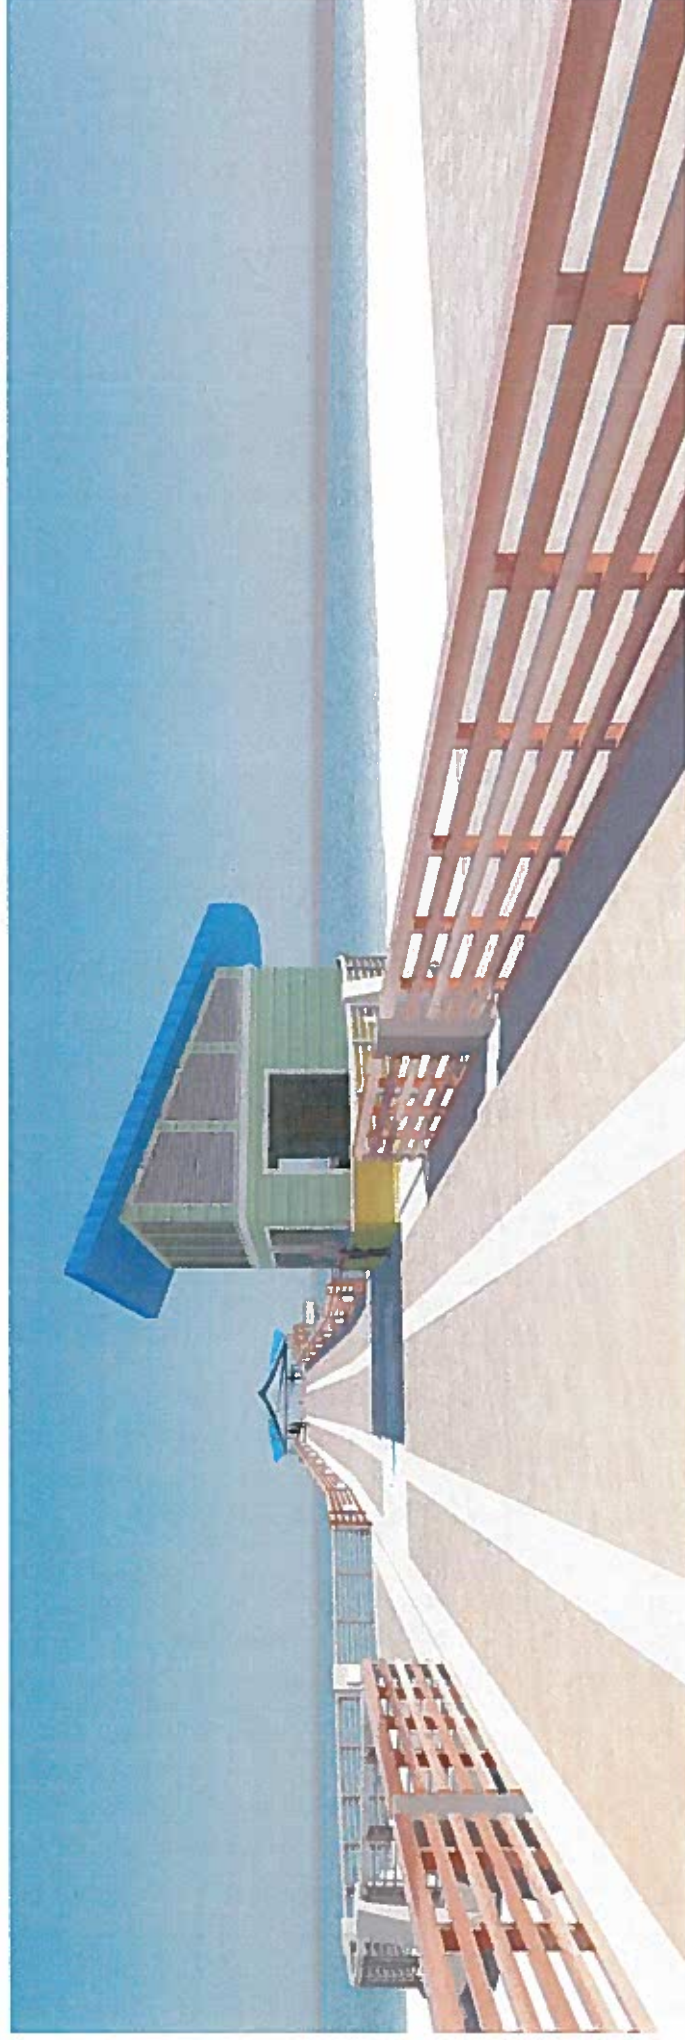

Proposed Shade Structures

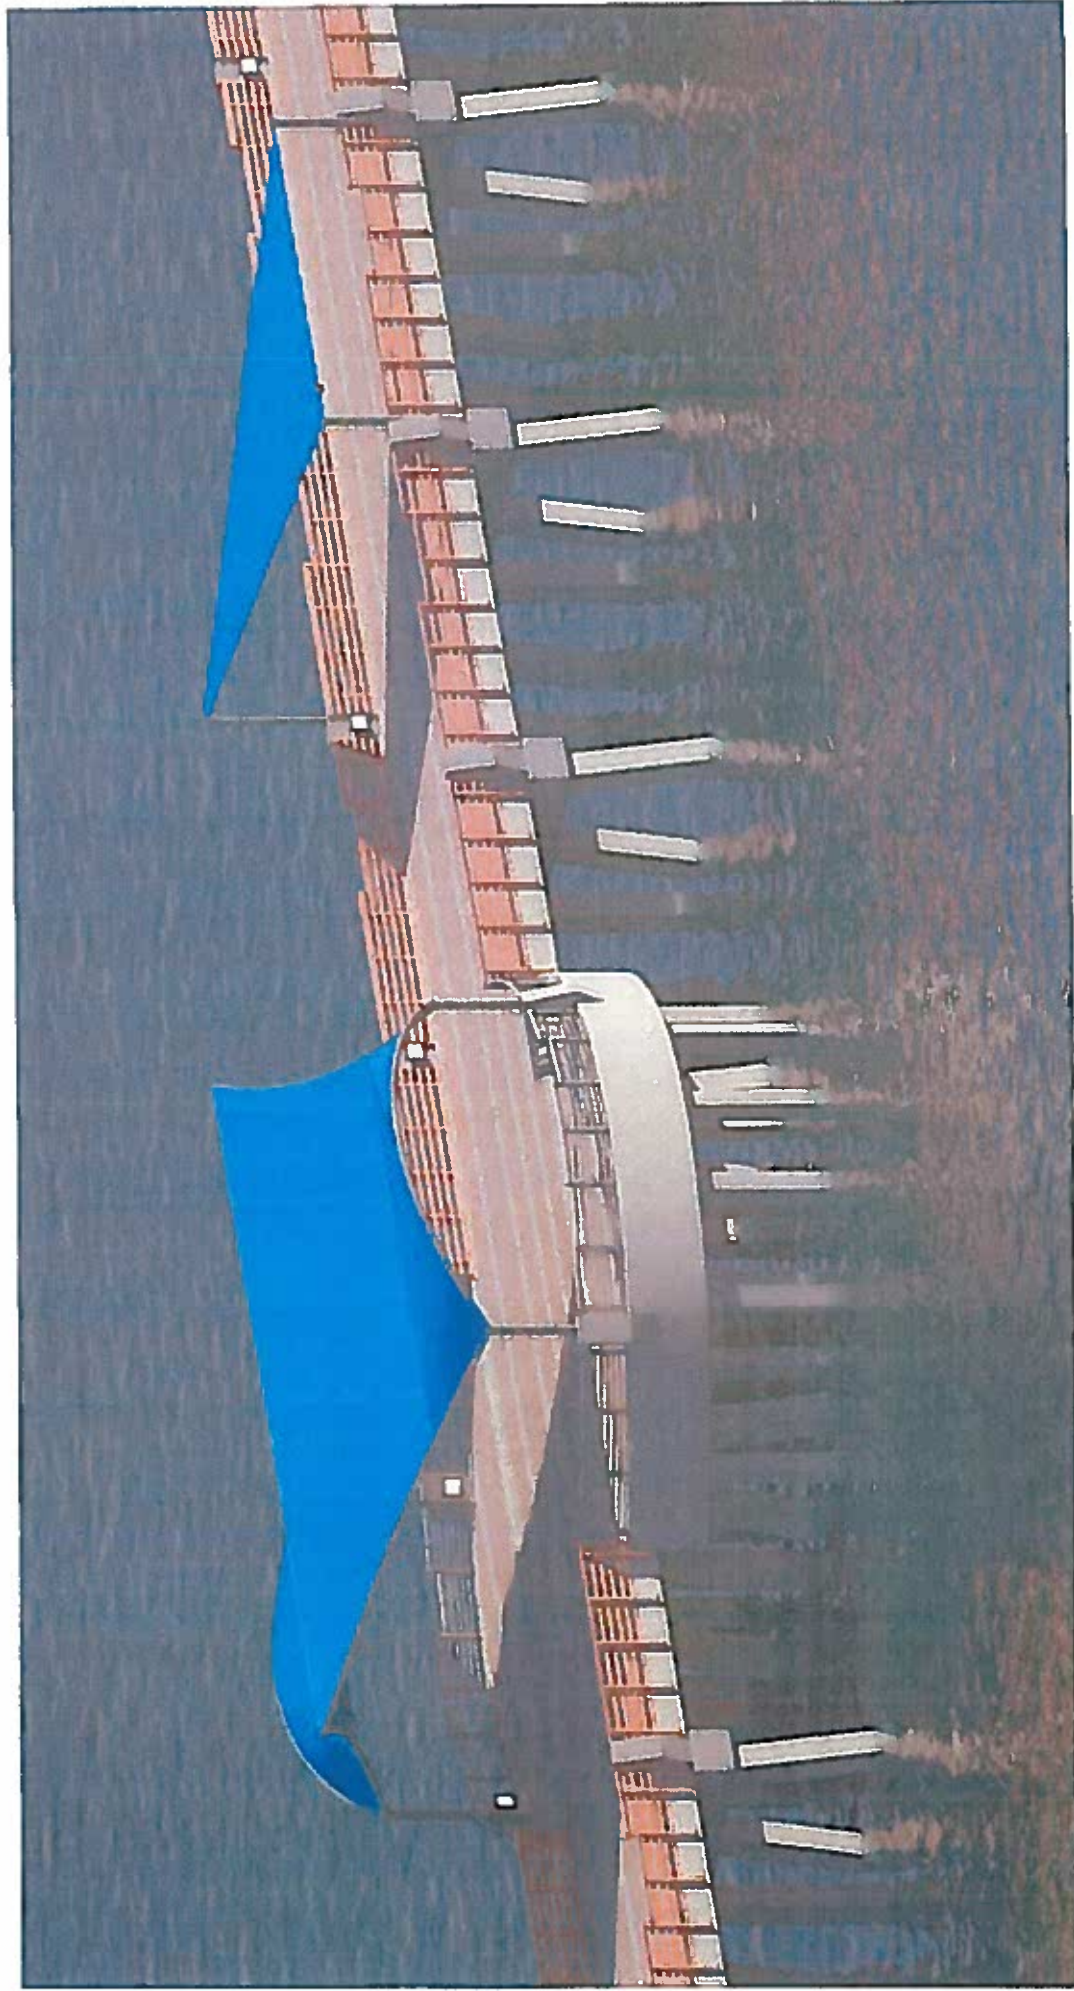

Proposed Shade Structures

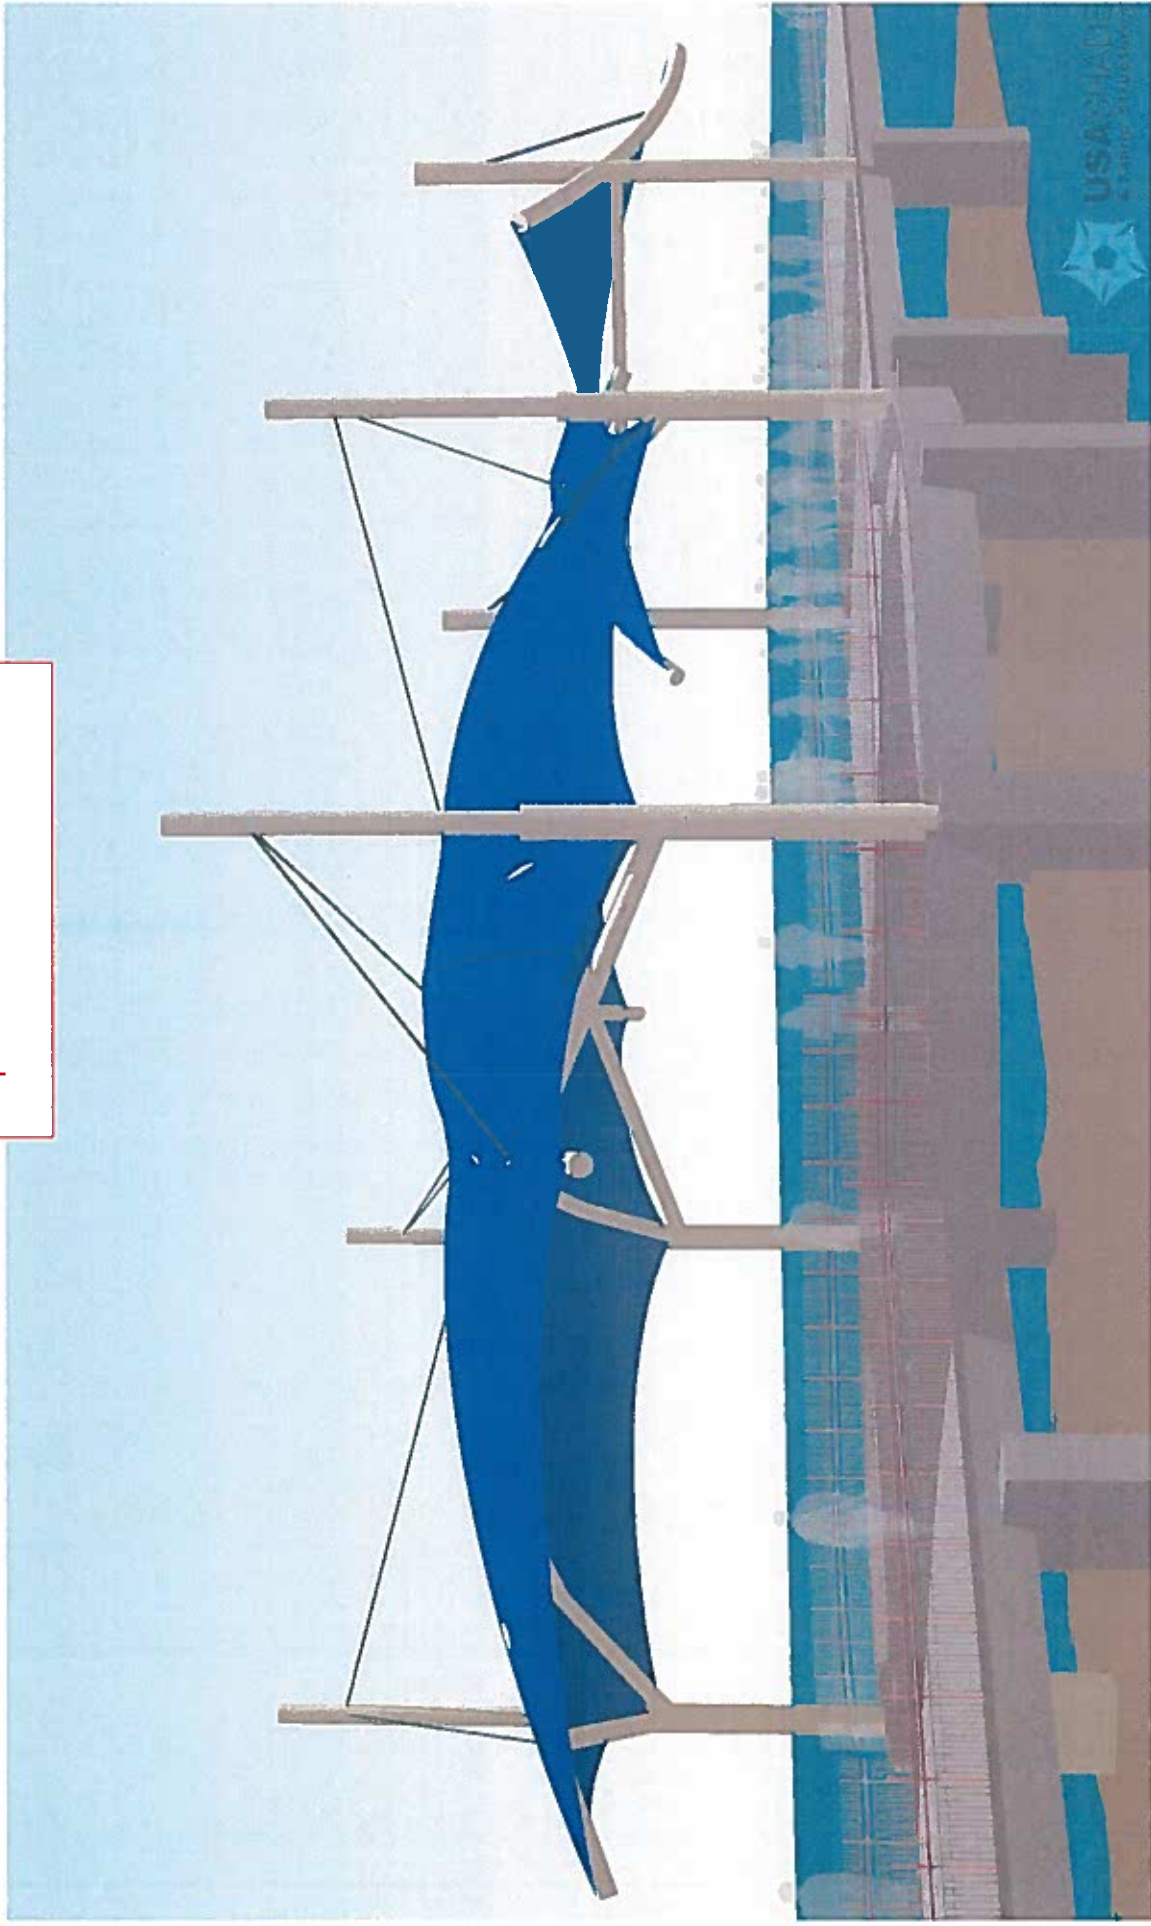


Pompano Beach Pier

sketch 01 B

12.06.16 AZT

Proposed Shade Structures

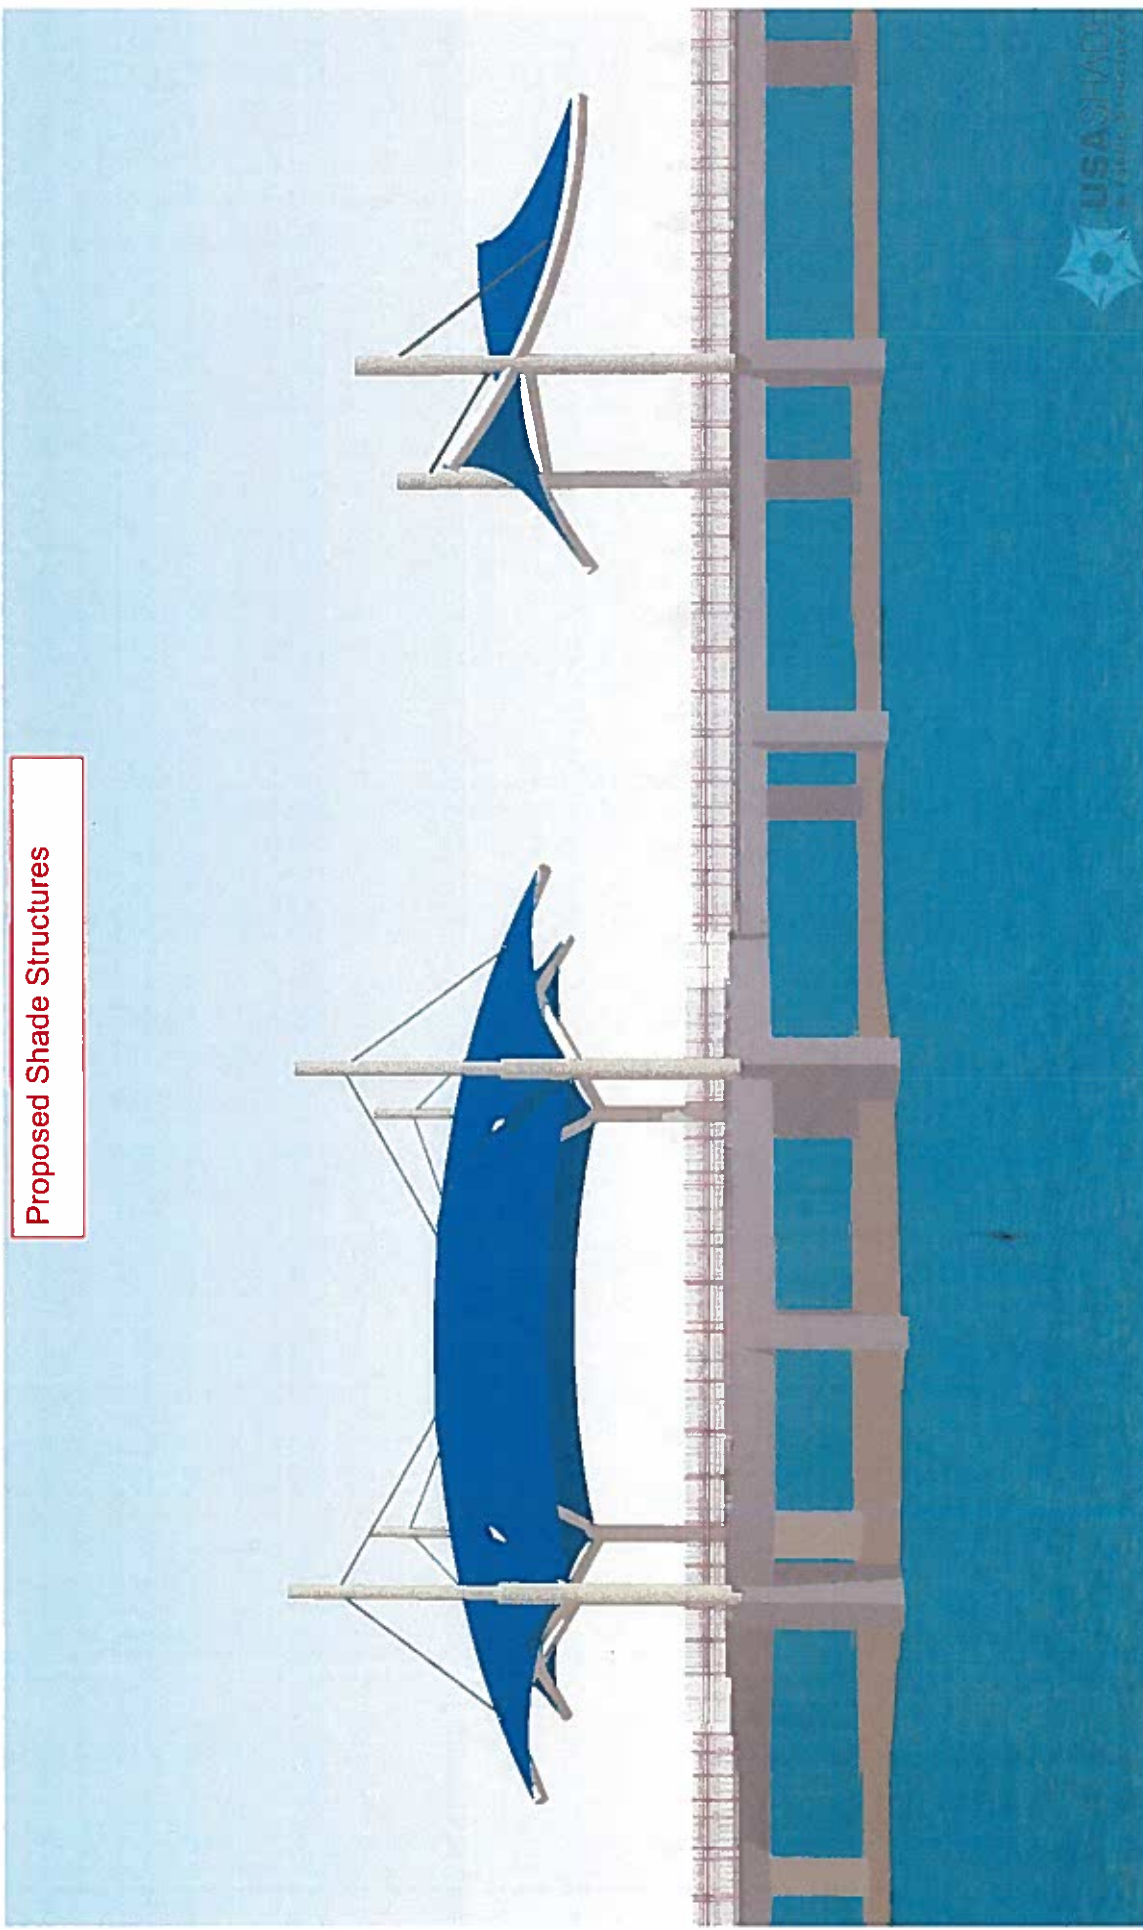

Pompano Beach Pier

sketch 01 B

12.06.16 AZR

Proposed Shade Structures




Pompano Beach Pier

sketch 01 B

12.06.16 azr

Proposed Shade Structures

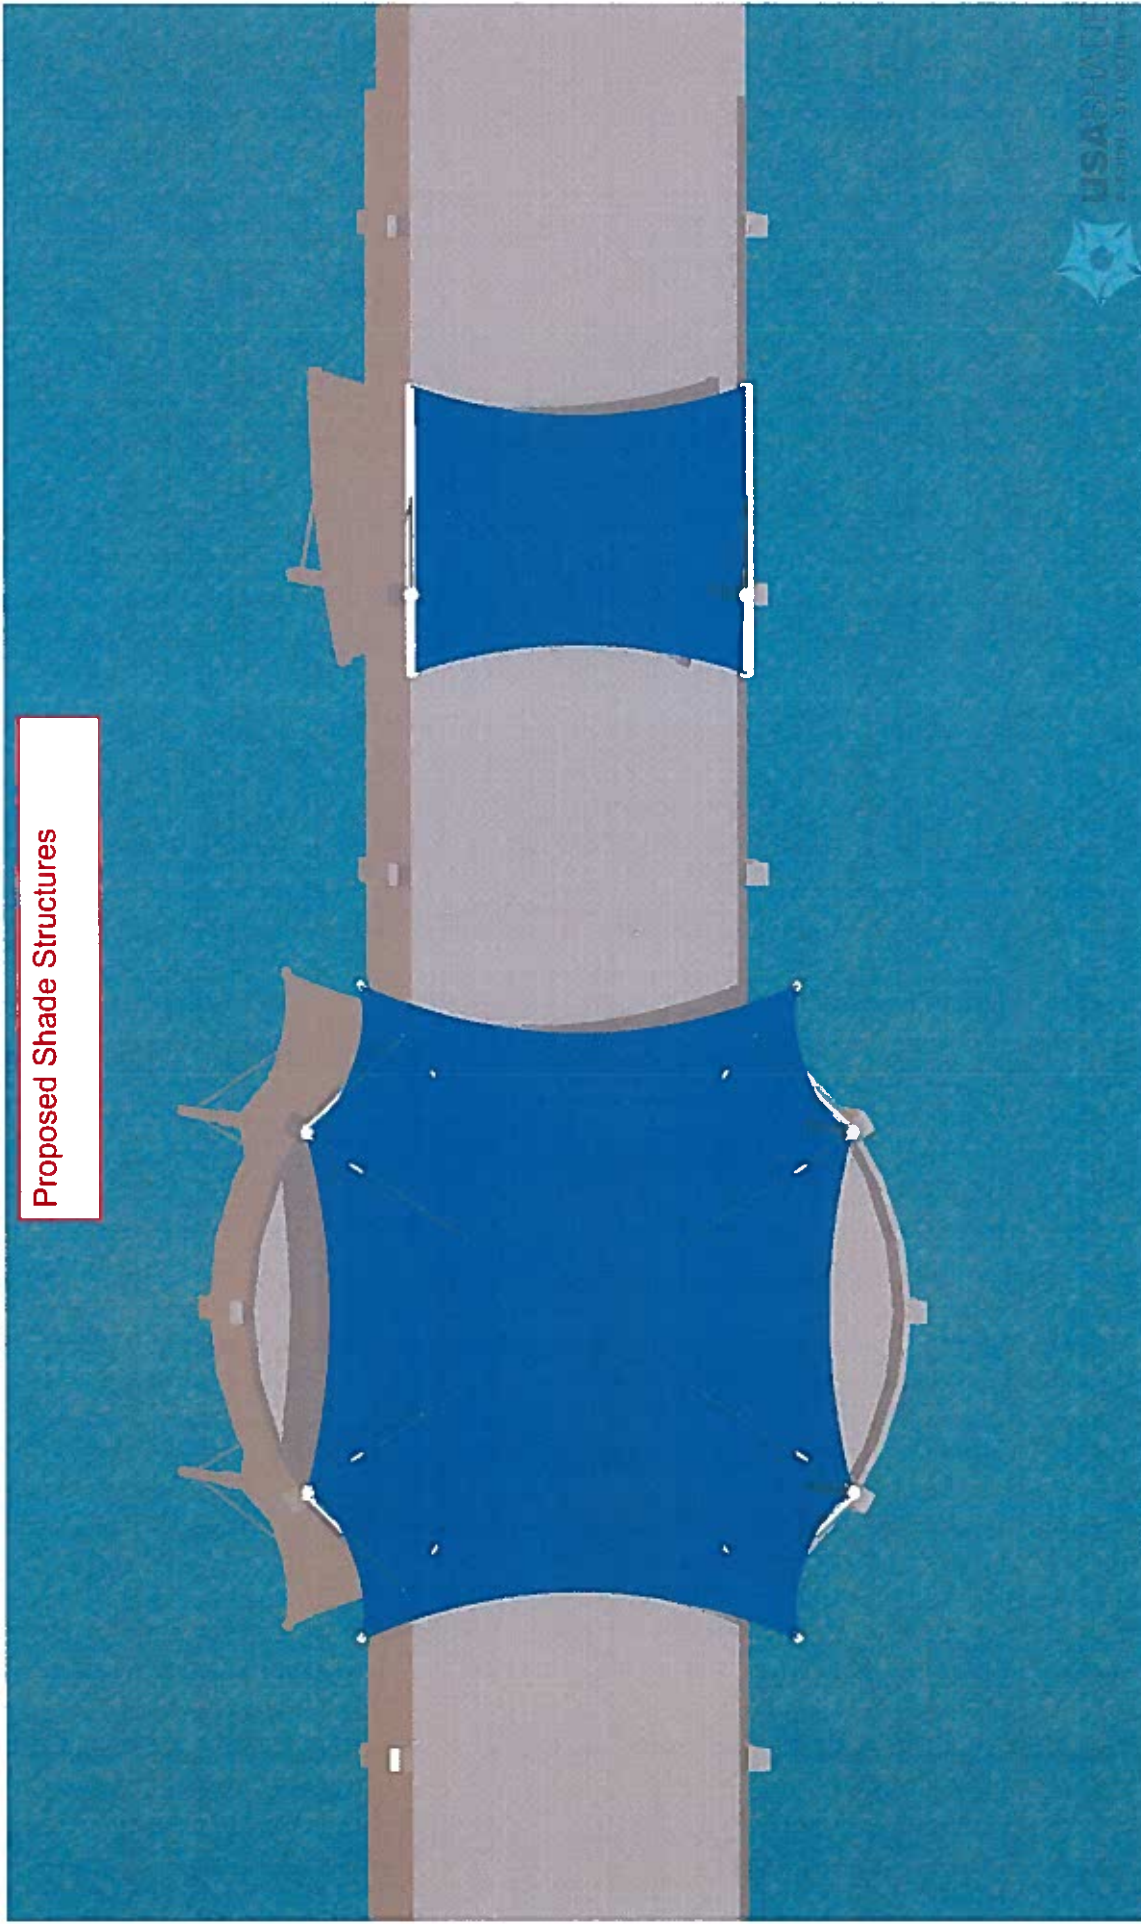

Pompano Beach Pier

sketch 01 B

12.06.16 AZR



Pompano Beach Fishing Pier

Shade Structure Properties



Paint

Material

Proposed Shade Structures

Base Coat: Sherwin-Williams Macropoxy
646 PW Mil White

Monotec 370 Series




Color Here

Finish Coat: Sherwin-Williams Hi-Solid
Polyurethane (semi-gloss) or approved
equal

- Blue
- UV Protection
- 10 year Manufacturer Warranty
- 100% Round Monofilament HDPE Yarn


Proposed Benches

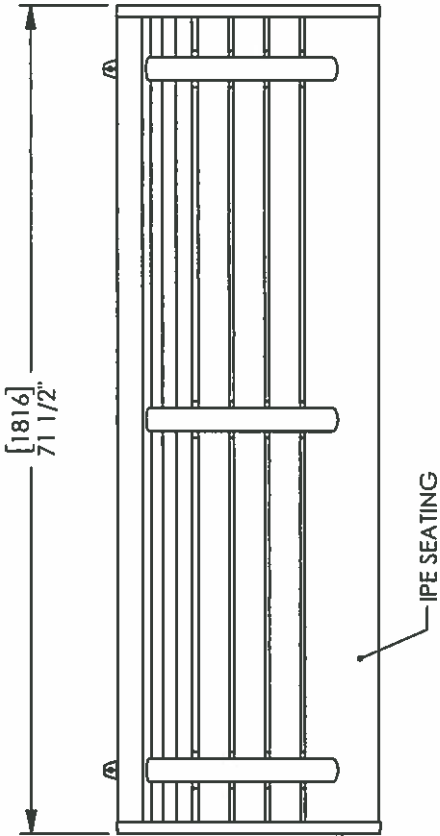



APPROVED
REVISE AND RESUBMIT
REJECTED

COMMENTS MADE ON THESE SUBMITTALS ARE FOR INFORMATION ONLY. ANY CHANGES REQUIRE RE-SUBMITTAL AND APPROVAL. CUSTOMER IS RESPONSIBLE FOR CONFIRMING ALL QUANTITIES, DIMENSIONS, AND INSTALLATION TECHNIQUES.

BY: DATE:

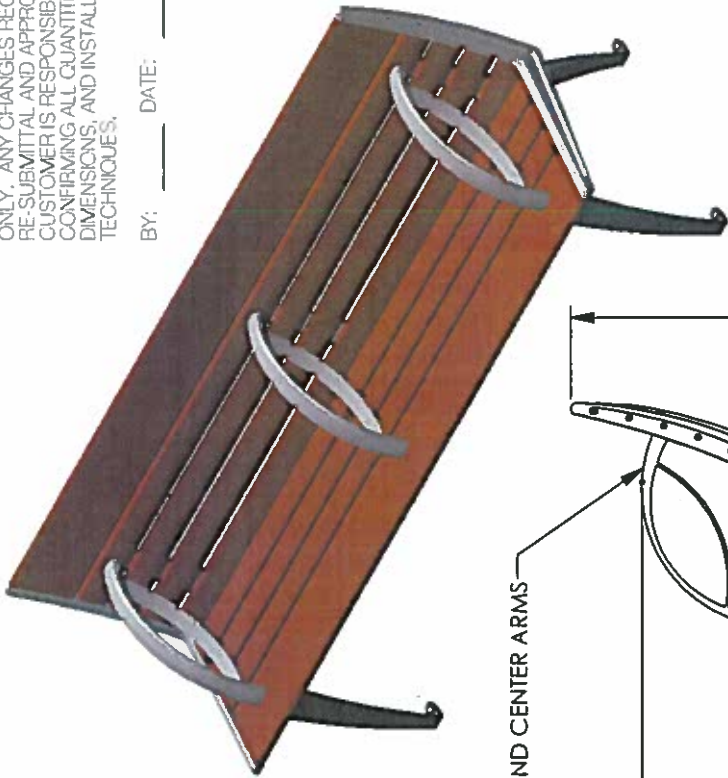

CUSTOM END AND CENTER ARMS

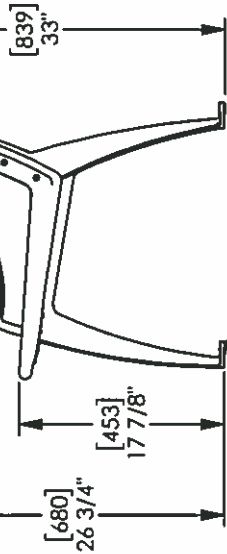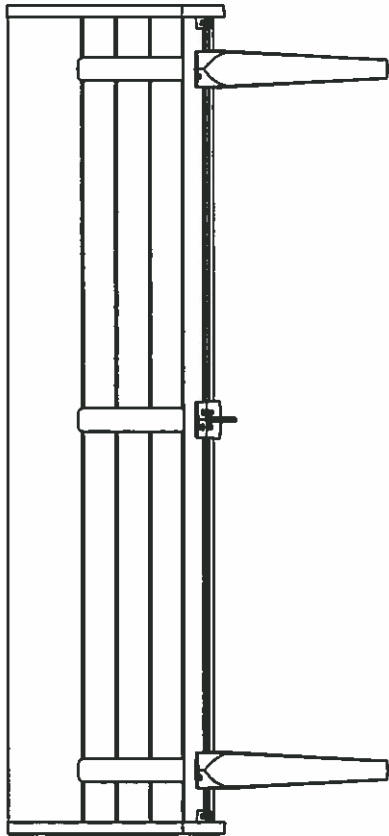

Proposed Artwork




Pompano
beach.
Florida's Warmest Welcome

Proposed Artwork



Pompano
beach
Florida's Warmest Welcome

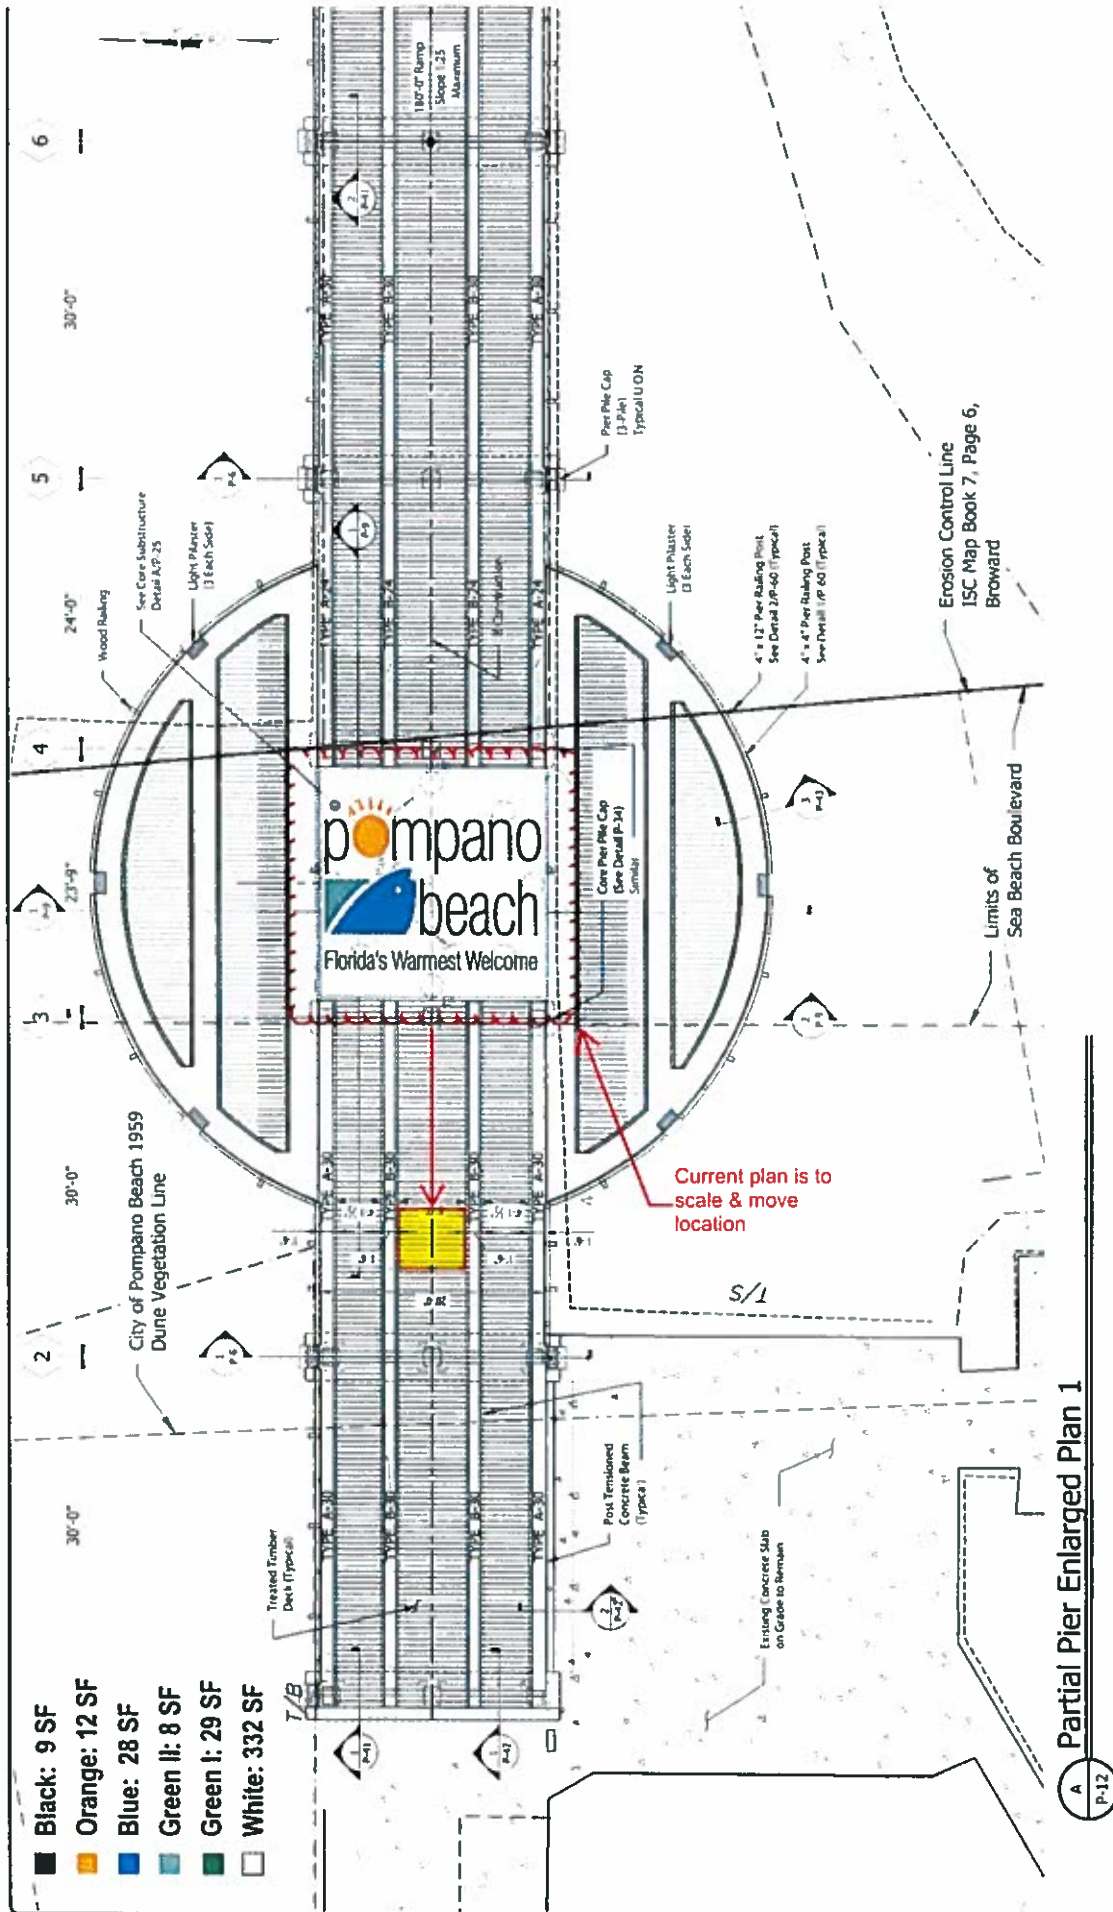

Partial Pier Enlarged Plan 1

LEGEND

- Black: 9 SF
- Orange: 12 SF
- Blue: 28 SF
- Green II: 8 SF
- Green I: 29 SF
- White: 332 SF

PROPOSED CONCRETE AND WOOD PIER FOR

Pompano Pier


Pompano Beach, Florida

BRIDGE DESIGN ASSOCIATES, INC.
 10000 W. 11th Avenue, Suite 100
 Fort Lauderdale, FL 33324
 Phone: 954.341.1111
 Fax: 954.341.1112
 Email: info@bda.com

DATE: 1/3/2017
BY: J. L. Smith
CHKD: J. L. Smith
APPD: J. L. Smith
SCALE: 1/8" = 1'-0"

PROJECT: Pompano New Pier: OST Projects
DATE: 1/3/2017
TIME: 02:11 PM

PROJECT NO.: 13-009
PROJECT NAME: Pompano New Pier: OST Projects
PROJECT LOCATION: Pompano Beach, Florida

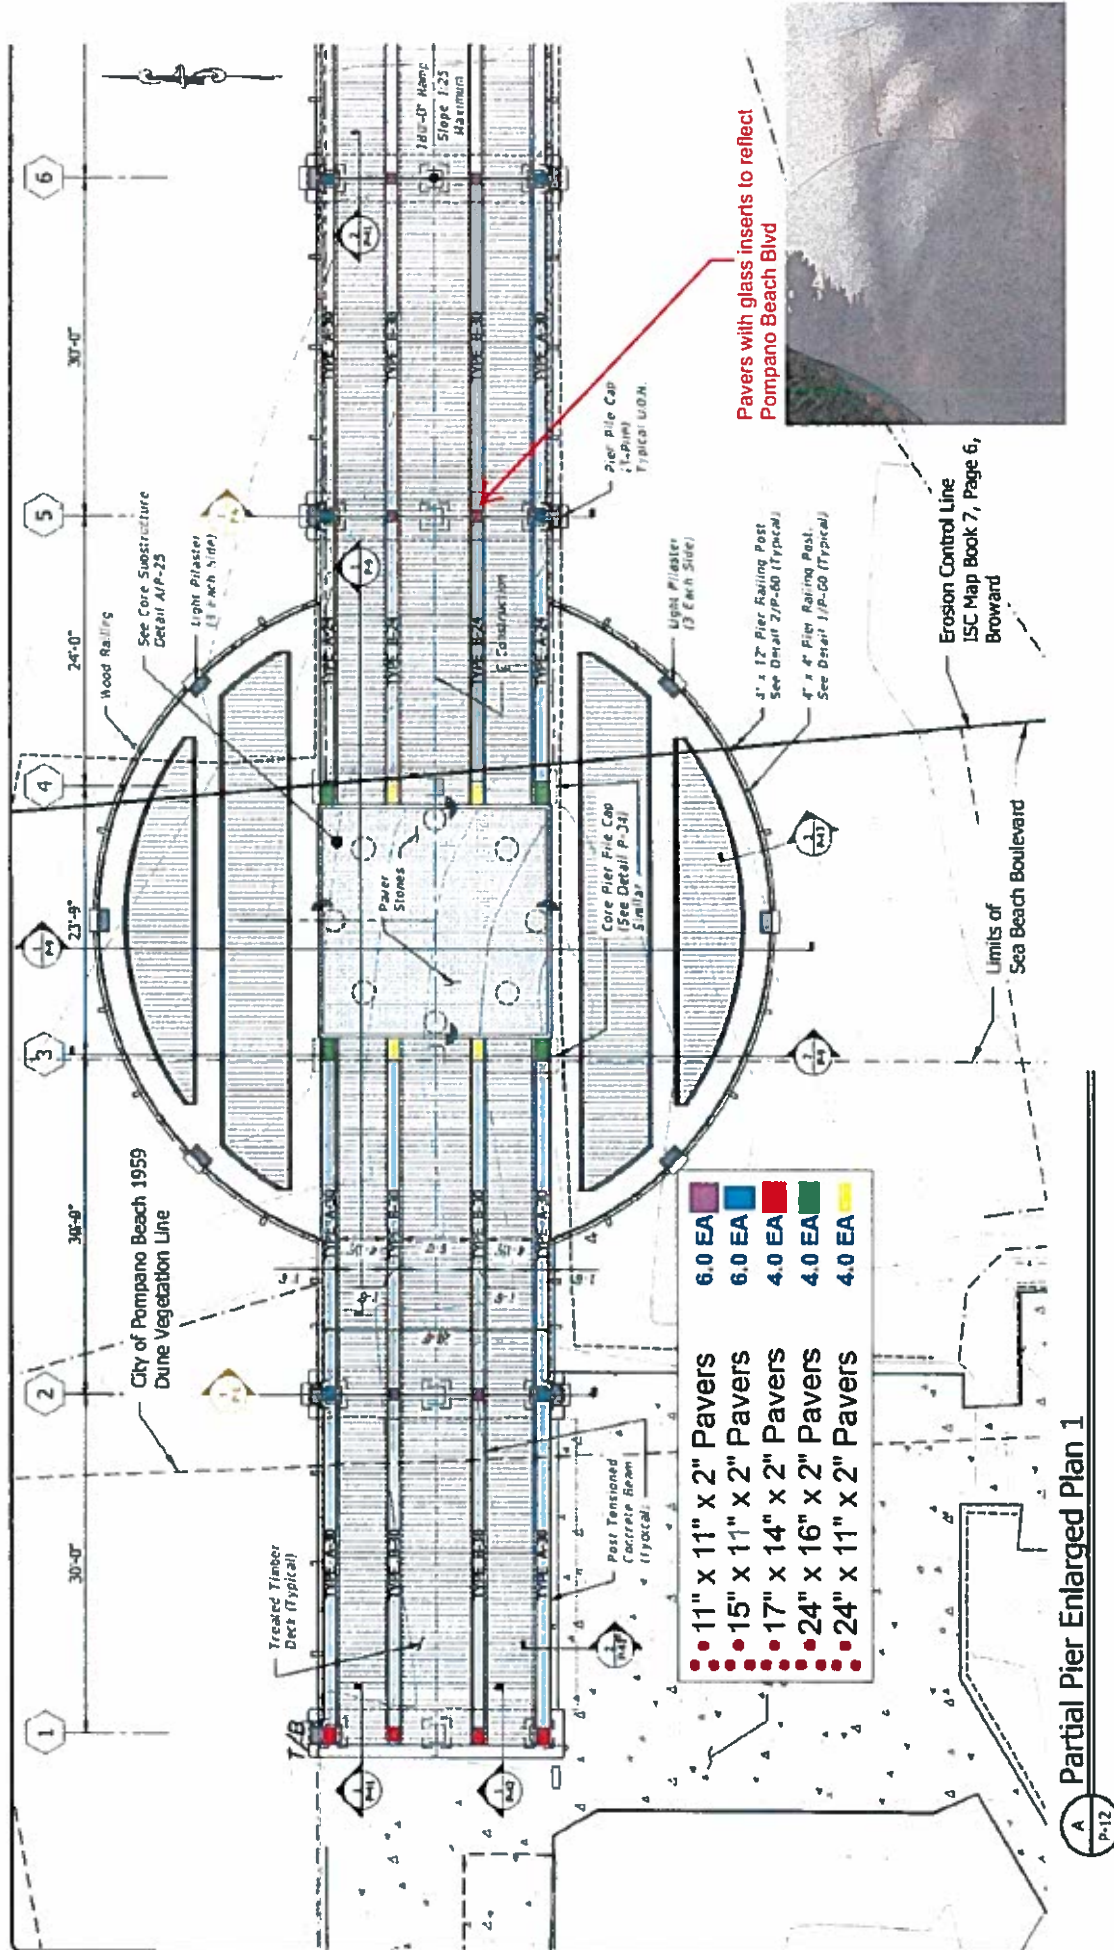

Pavers with glass inserts to reflect
Pompano Beach Blvd



Erosion Control Line
ISC Map Book 7, Page 6,
Broward

Limits of
Sea Beach Boulevard

- 11" x 11" x 2" Pavers
- 15" x 11" x 2" Pavers
- 17" x 14" x 2" Pavers
- 24" x 16" x 2" Pavers
- 24" x 11" x 2" Pavers

Partial Pier Enlarged Plan 1

PROPOSED CONCRETE AND WOOD PIER FOR
Pompano Pier
Pompano Beach, Florida

p-12

DATE: 05/18/2018
DRAWN BY: J. L. BROWN
CHECKED BY: J. L. BROWN
SCALE: AS SHOWN
PROJECT NO.: 13-040