



TYPICAL END UNIT TYPE - FLOOR PLAN LAYOUTS

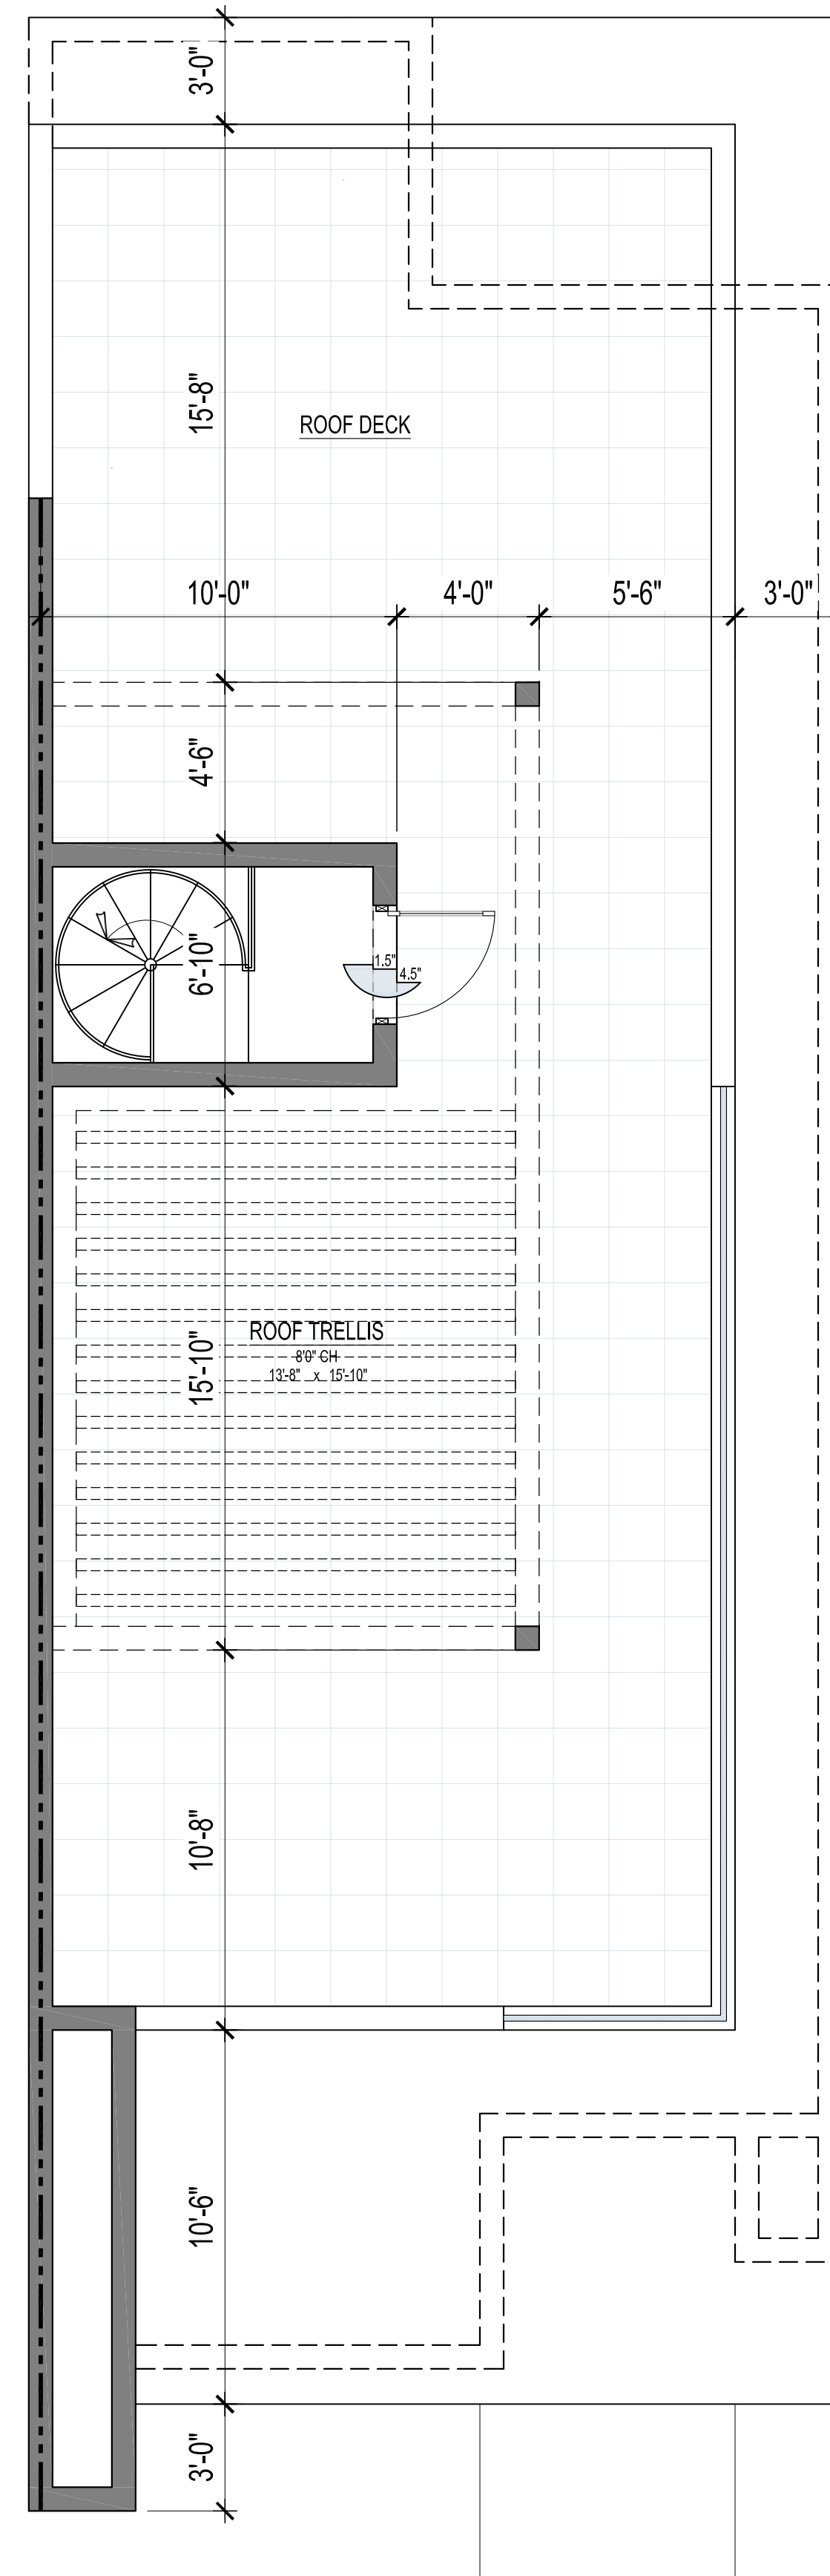


ROOF DECK PLAN

SCALE: 1/4" = 1'-0"

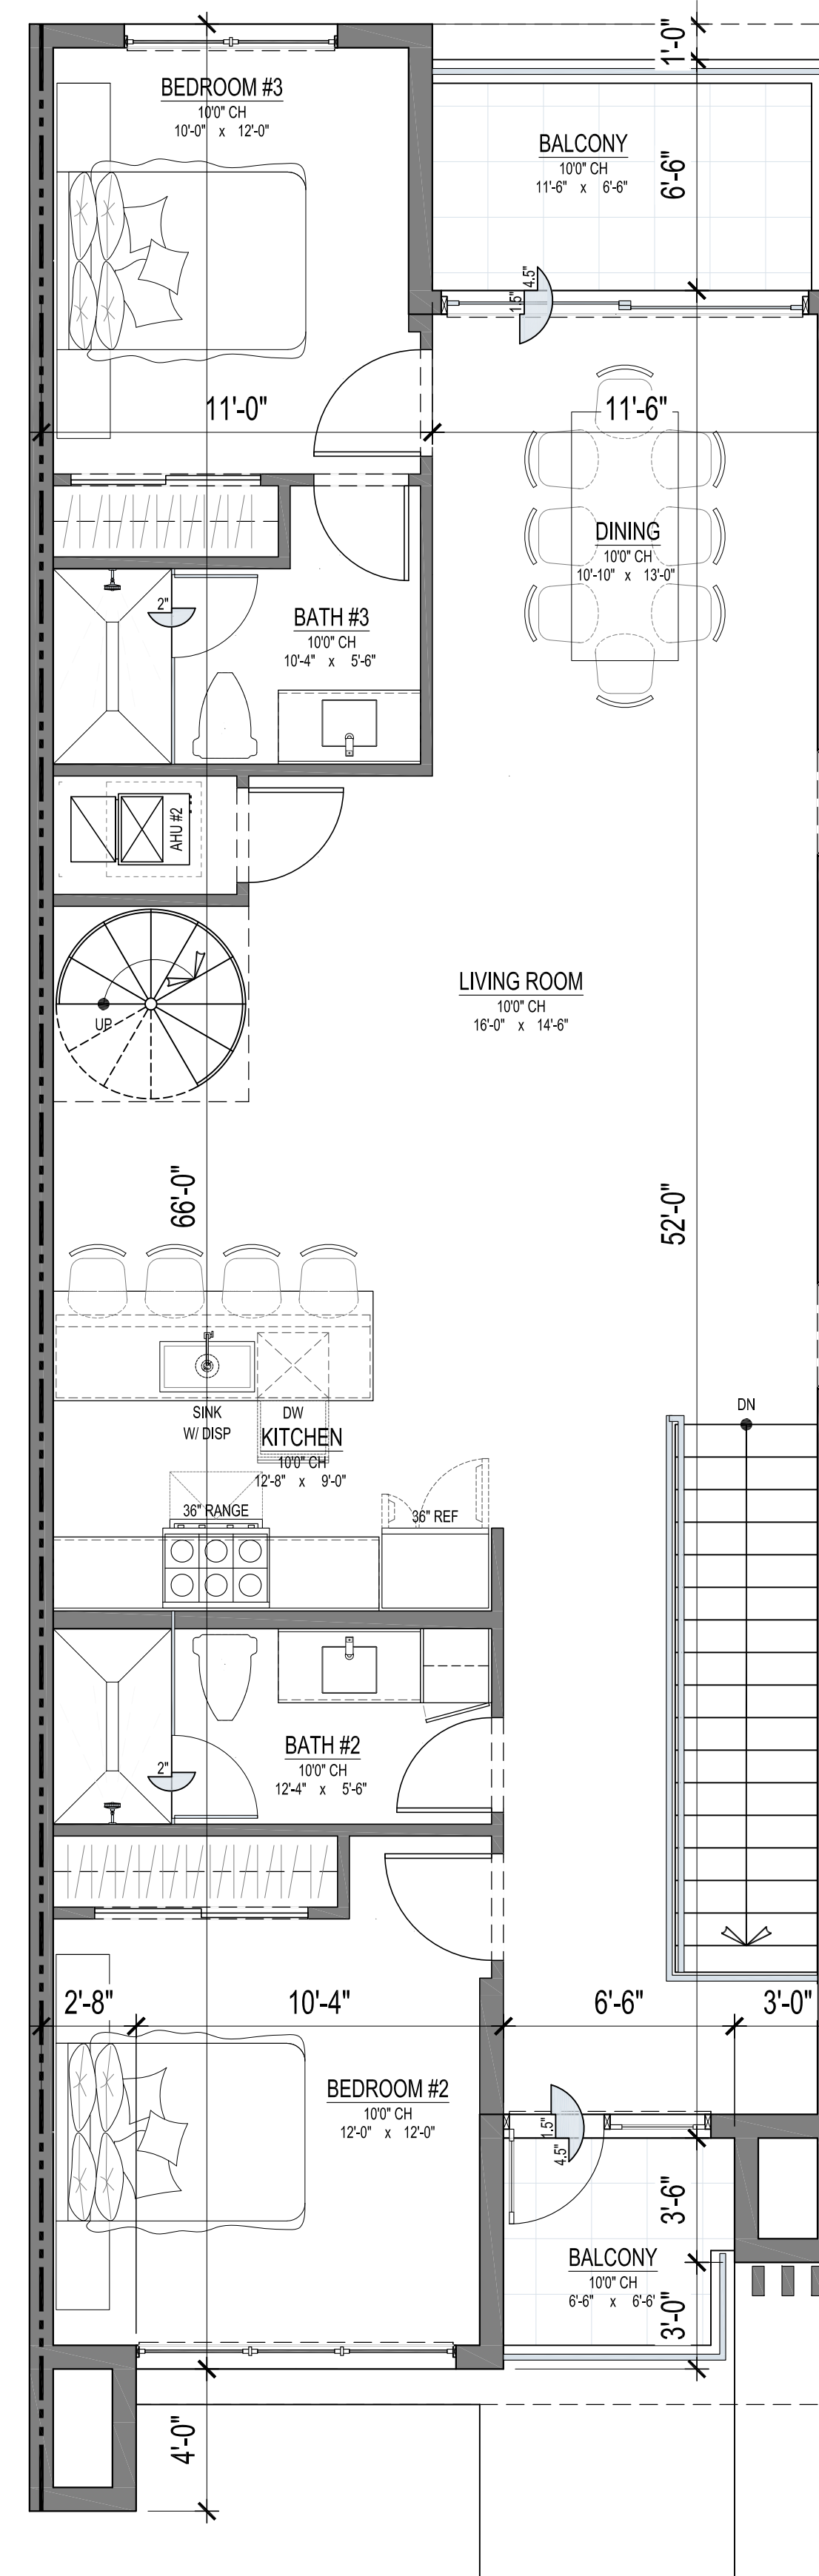

2ND FLOOR PLAN

SCALE: 1/4" = 1'-0"

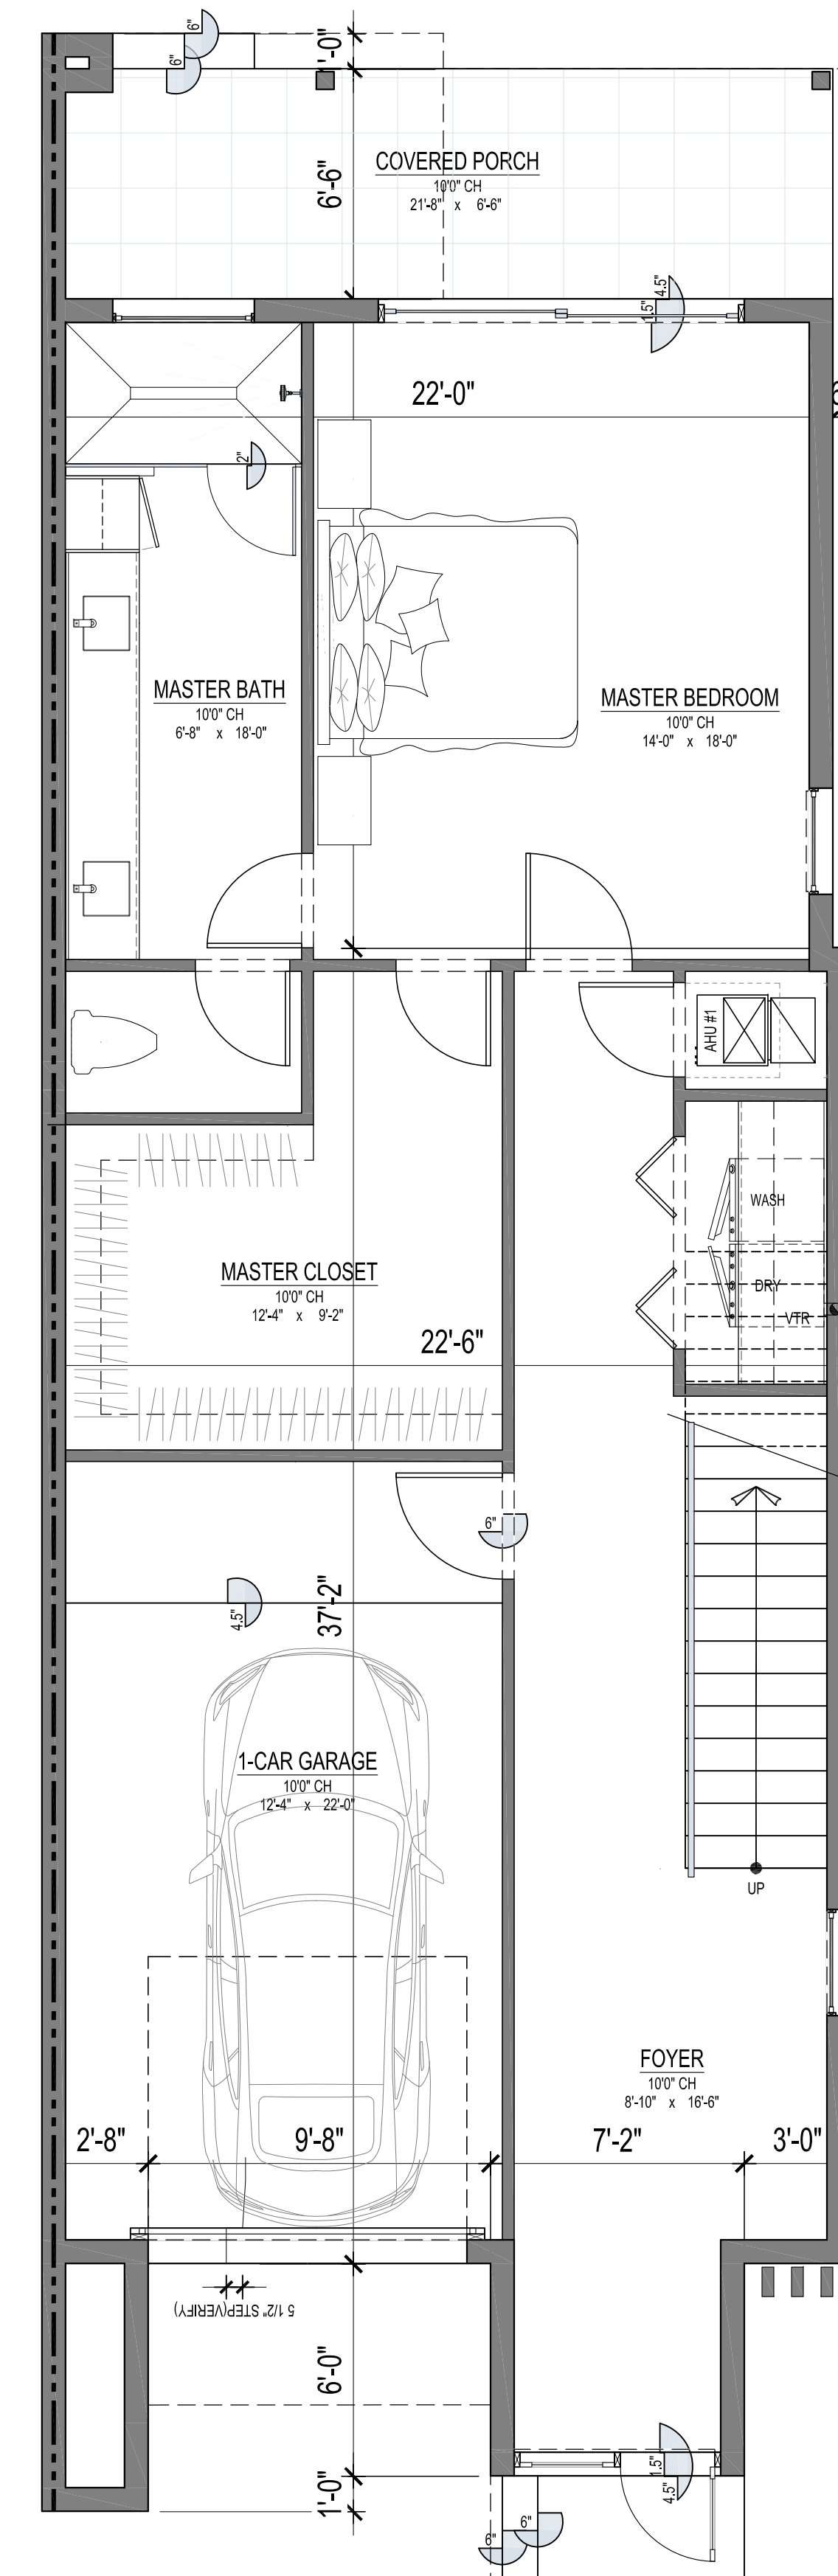

1ST FLOOR PLAN

SCALE: 1/4" = 1'-0"