


RIGHT ELEVATION

SCALE: 1/4" = 1'-0"

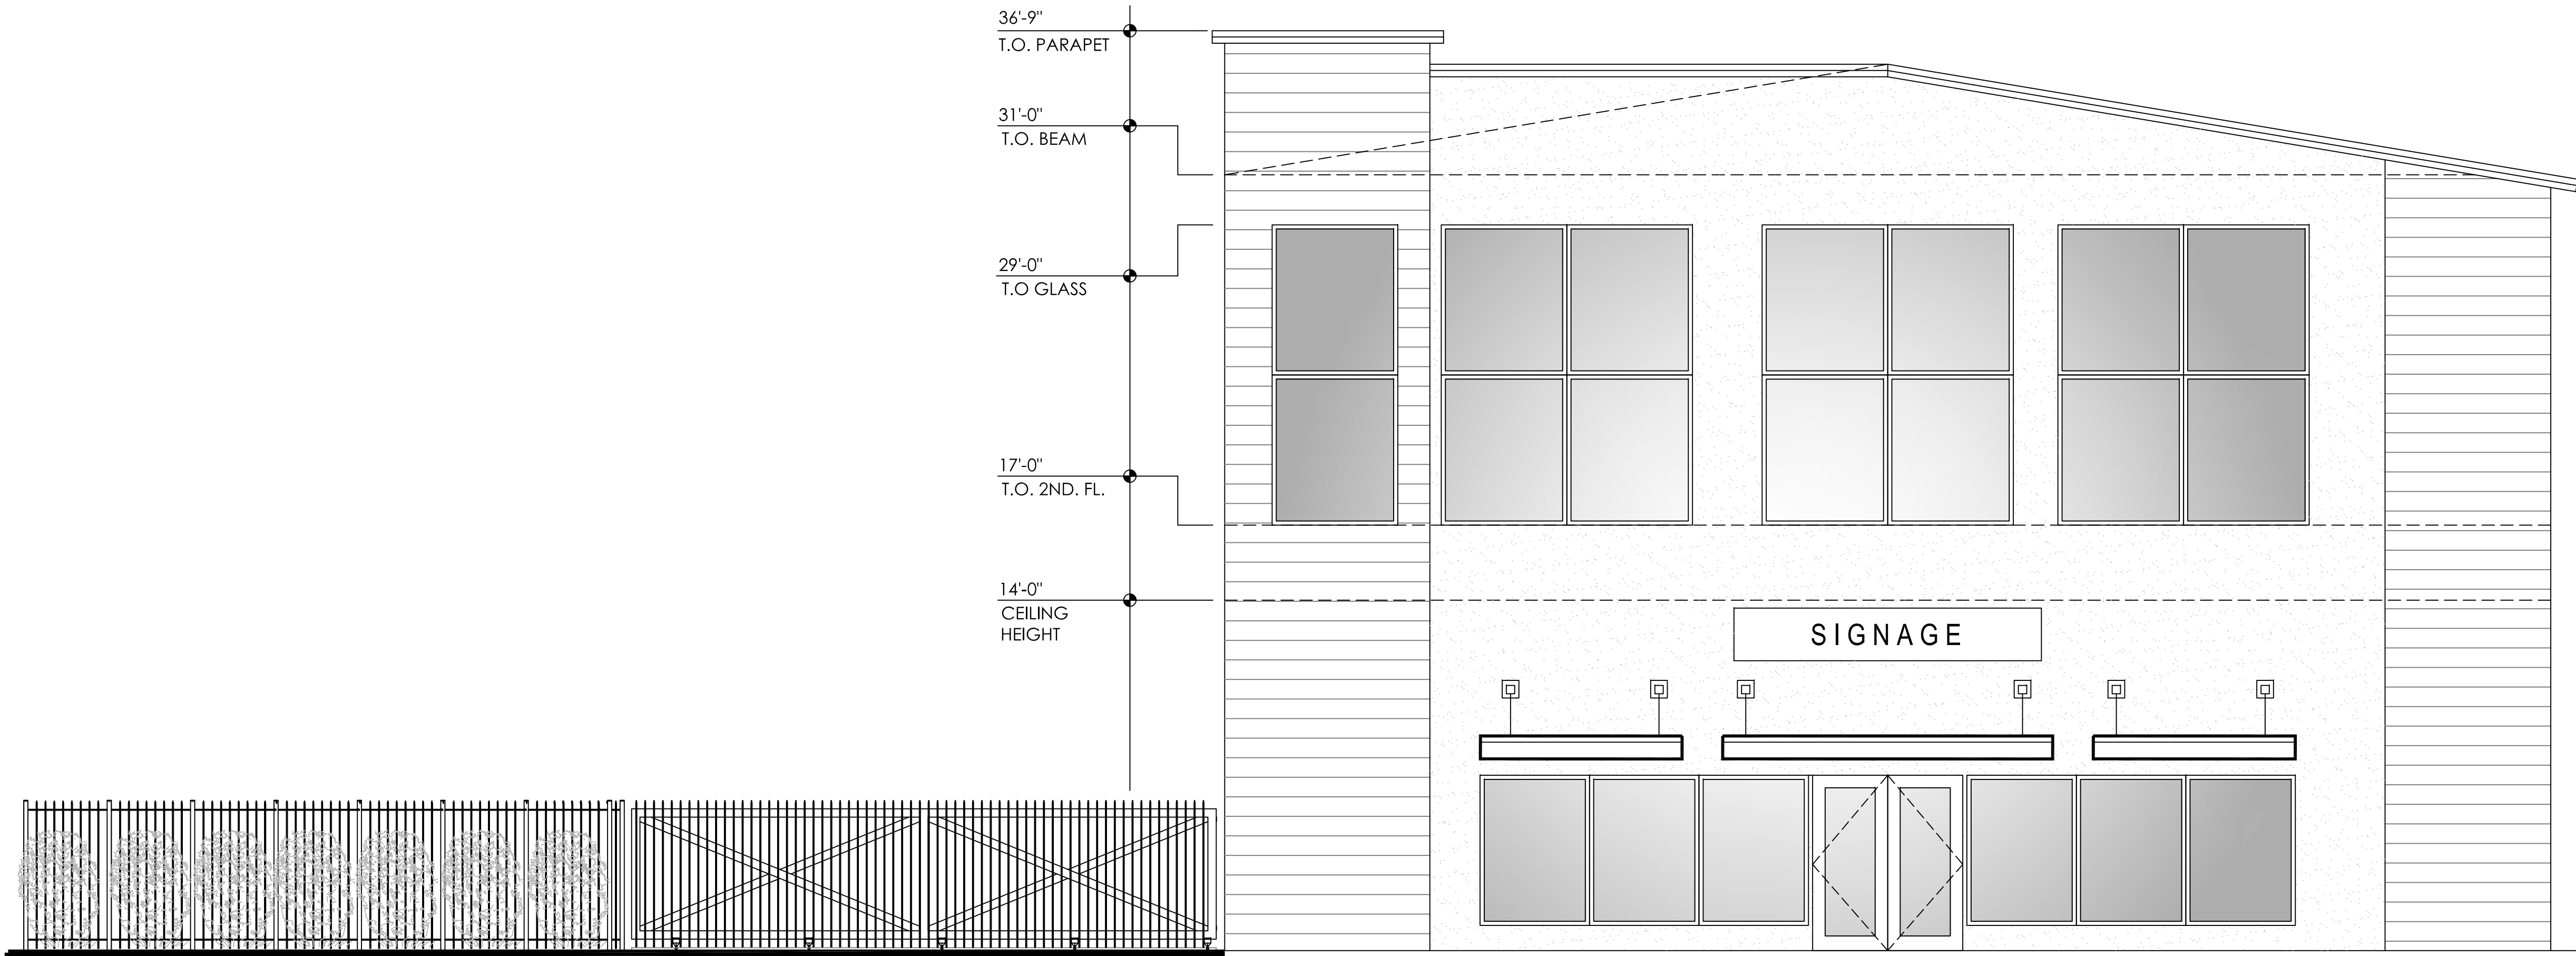

FRONT ELEVATION

SCALE: 1/4" = 1'-0"

DRC

PZ25-12000015
05/20/2026

ALL IDEAS, DESIGNS, ARRANGEMENTS, AND PLANS INDICATED OR REPRESENTED BY THIS DRAWING ARE OWNED BY, AND THE PROPERTY OF, RAMOS ARCHITECTS & ASSOC., AND WERE CREATED, DEVELOPED, AND EVOLVED FOR USE ON, AND IN CONNECTION WITH THE SPECIFIC PROJECT. NO PART OF SUCH IDEAS, DESIGNS, ARRANGEMENTS, OR PLANS SHALL BE USED BY OR DISCLOSED TO ANY PERSON, FIRM OR CORPORATION FOR ANY PURPOSE WHATSOEVER WITHOUT THE WRITTEN PERMISSION OF RAMOS ARCHITECTS & ASSOCIATES. WRITTEN DIMENSIONS OF THESE DRAWINGS SHALL HAVE PRECEDENCE OVER SCALED DIMENSIONS. CONTRACTORS SHALL VERIFY AND BE RESPONSIBLE FOR ALL DIMENSIONS AND CONDITIONS ON THE JOB AND THIS OFFICE MUST BE NOTIFIED OF ANY VARIATIONS FROM THE DIMENSIONS AND CONDITIONS SHOWN BY THESE DRAWINGS. SHOP DETAILS MUST BE SUBMITTED TO THIS OFFICE FOR APPROVAL BEFORE PROCEEDING WITH FABRICATION. ALL RIGHTS RESERVED © 2026.

R

PROPOSED NEW TWO-STORY BUILDING FOR:
50 S.W. 5TH STREET
50 S.W. 5TH STREET POMPANO BEACH, FL 33060
Ramos Architects & Associates
780 TAMiami CANAL ROAD MIAMI, FL 33144 (305) 506-7388

ARCHITECT OF RECORD
JOSE RAMOS | FLA. REG. AR11115 | AAC1595

DATE: 02/20/25

01/13/26

03/17/26

PROJECT NUMBER
24151

SHEET

A-2