

1D ELEVATION DETAIL
SCALE: 3/8" = 1'-0"


Sign Type	Description	Area	Qty.	Shown Sq. Ft.	Allowable Sq. Ft.	Illuminated
1C	CHANNEL LETTERS	4'-0" x 21'-0"	1x	84 SQ.FT.	137 SQ.FT.	YES



1D EAST EXTERIOR ELEVATION
SCALE: 1/8" = 1'-0"

AAC

PZ25-30000002

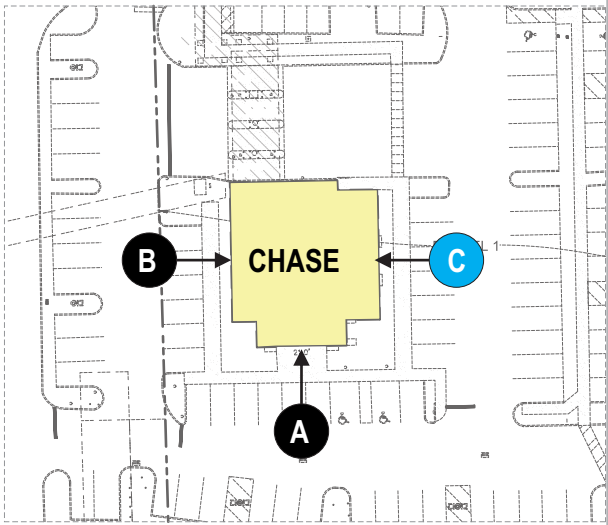

A VISUAL
SOLUTIONS
COMPANY.

7440 Fort Smallwood Road
Baltimore, Maryland 21226
800.854.0568

PROJECT TITLE: ECHO REALTY - POMPANO PLAZA		
ORDER TITLE: ECHO REALTY - POMPANO PLAZA		
CITY POMPANO	COUNTY	
STATE FL	CODE ZIP 33062	
DRAWING DATE 05/29/25	GABLE REP JEC	PROJECT MGR. KL



ENGINEER OF RECORD SIGNATURE/DATE:

REVISION HISTORY			
NO.	DATE	PREV DRWG	DESCRIPTION

All designs indicated in these drawings are the property of Gable.
All copyrights reserved. No copies, transmissions, reproductions or
electronic manipulation of any portion of these drawings in whole or in part
are to be made without the express written permission of Gable.

PRODUCT TYPE:
BUILDING #1 - ELEVATION C

DRAWING TYPE: COMPREHENSIVE SIGN PLAN		
PROJECT NO. 100966	TASK NO. 264425	QTY. 1x
DWG. NO. 14783SR		SHEET 14 OF 24