


DESIGNED	DRAWN	CHECKED
JY	JJ	JY

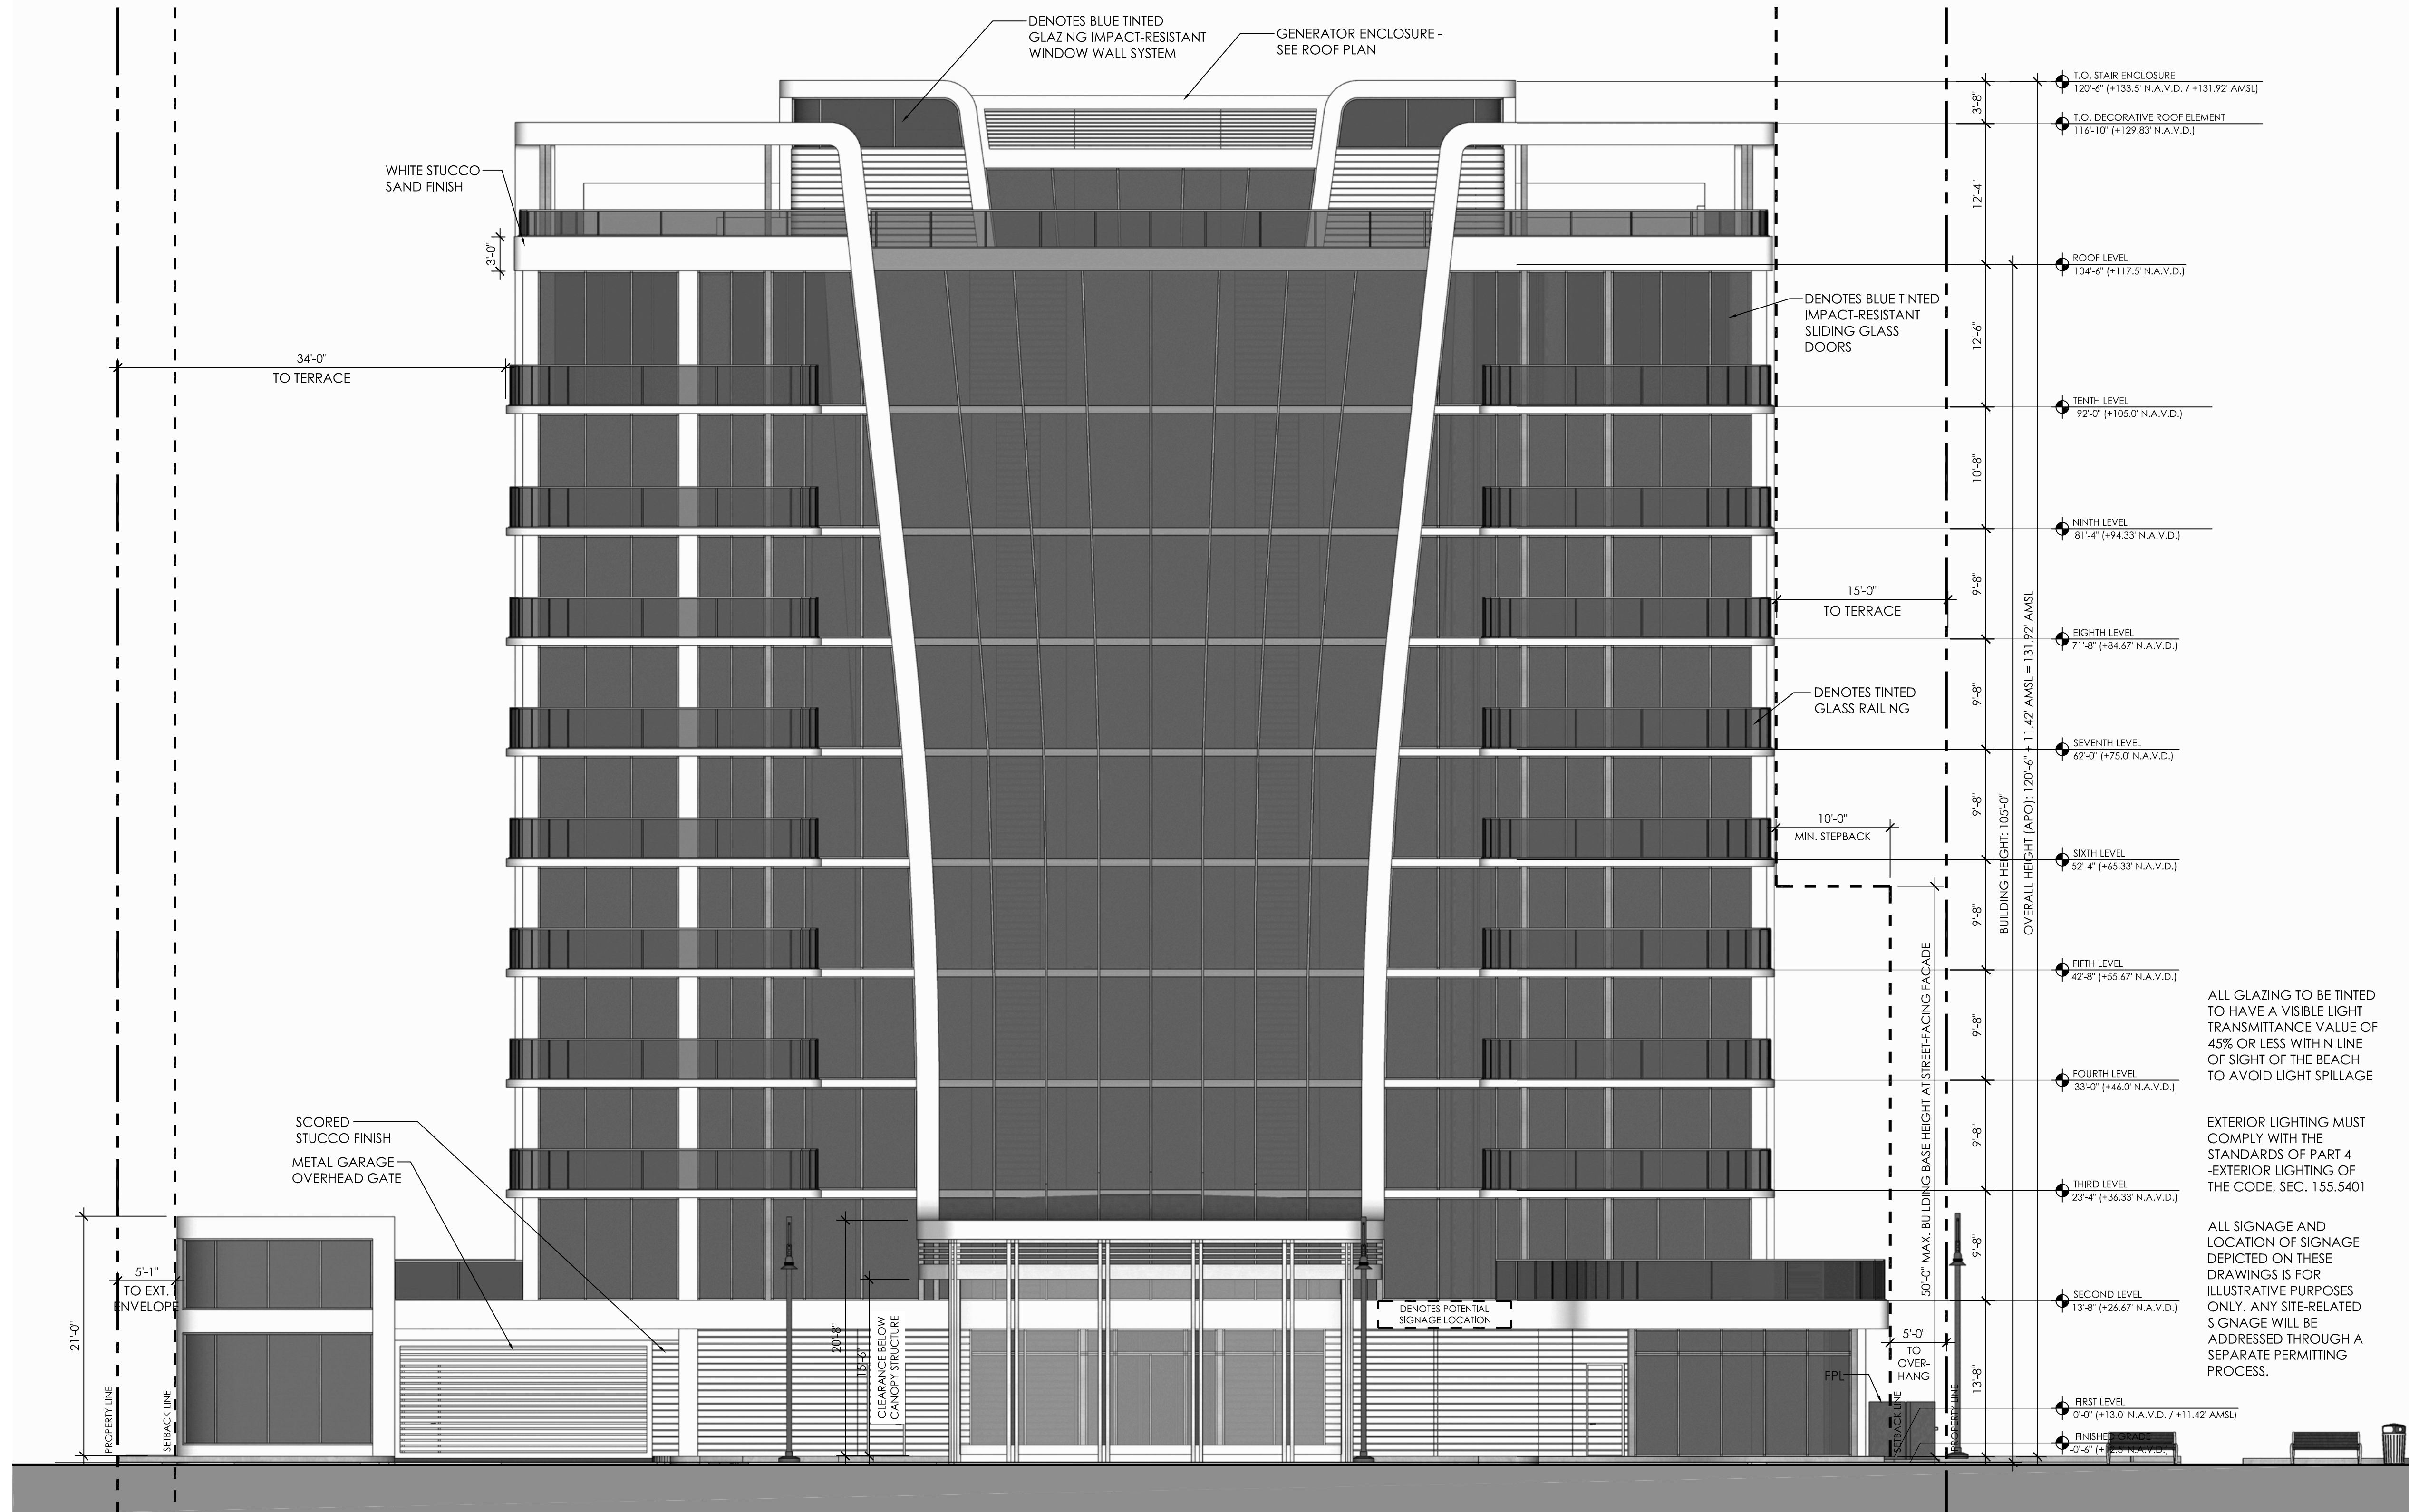

WEST ELEVATION


SCALE: 1/8" = 1'-0"

REVISIONS

DATE:	COMM:
01/12/24	22019

580 BRINY AVE.

580 BRINY AVE.  
POMPANO BEACH, FL

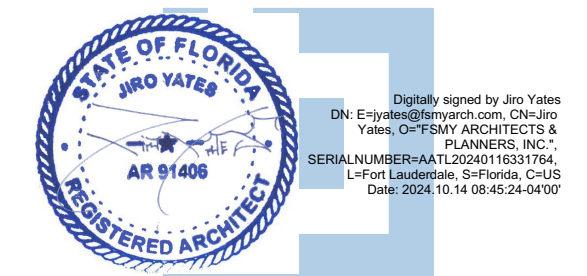

WEST ELEVATION

SITE PLAN APPROVAL

A-201

AAC

PZ24 12000003

11/05/2024

PRINTED ON: 10.10.24