


DESIGNED	DRAWN	CHECKED
JY	JJ	JY

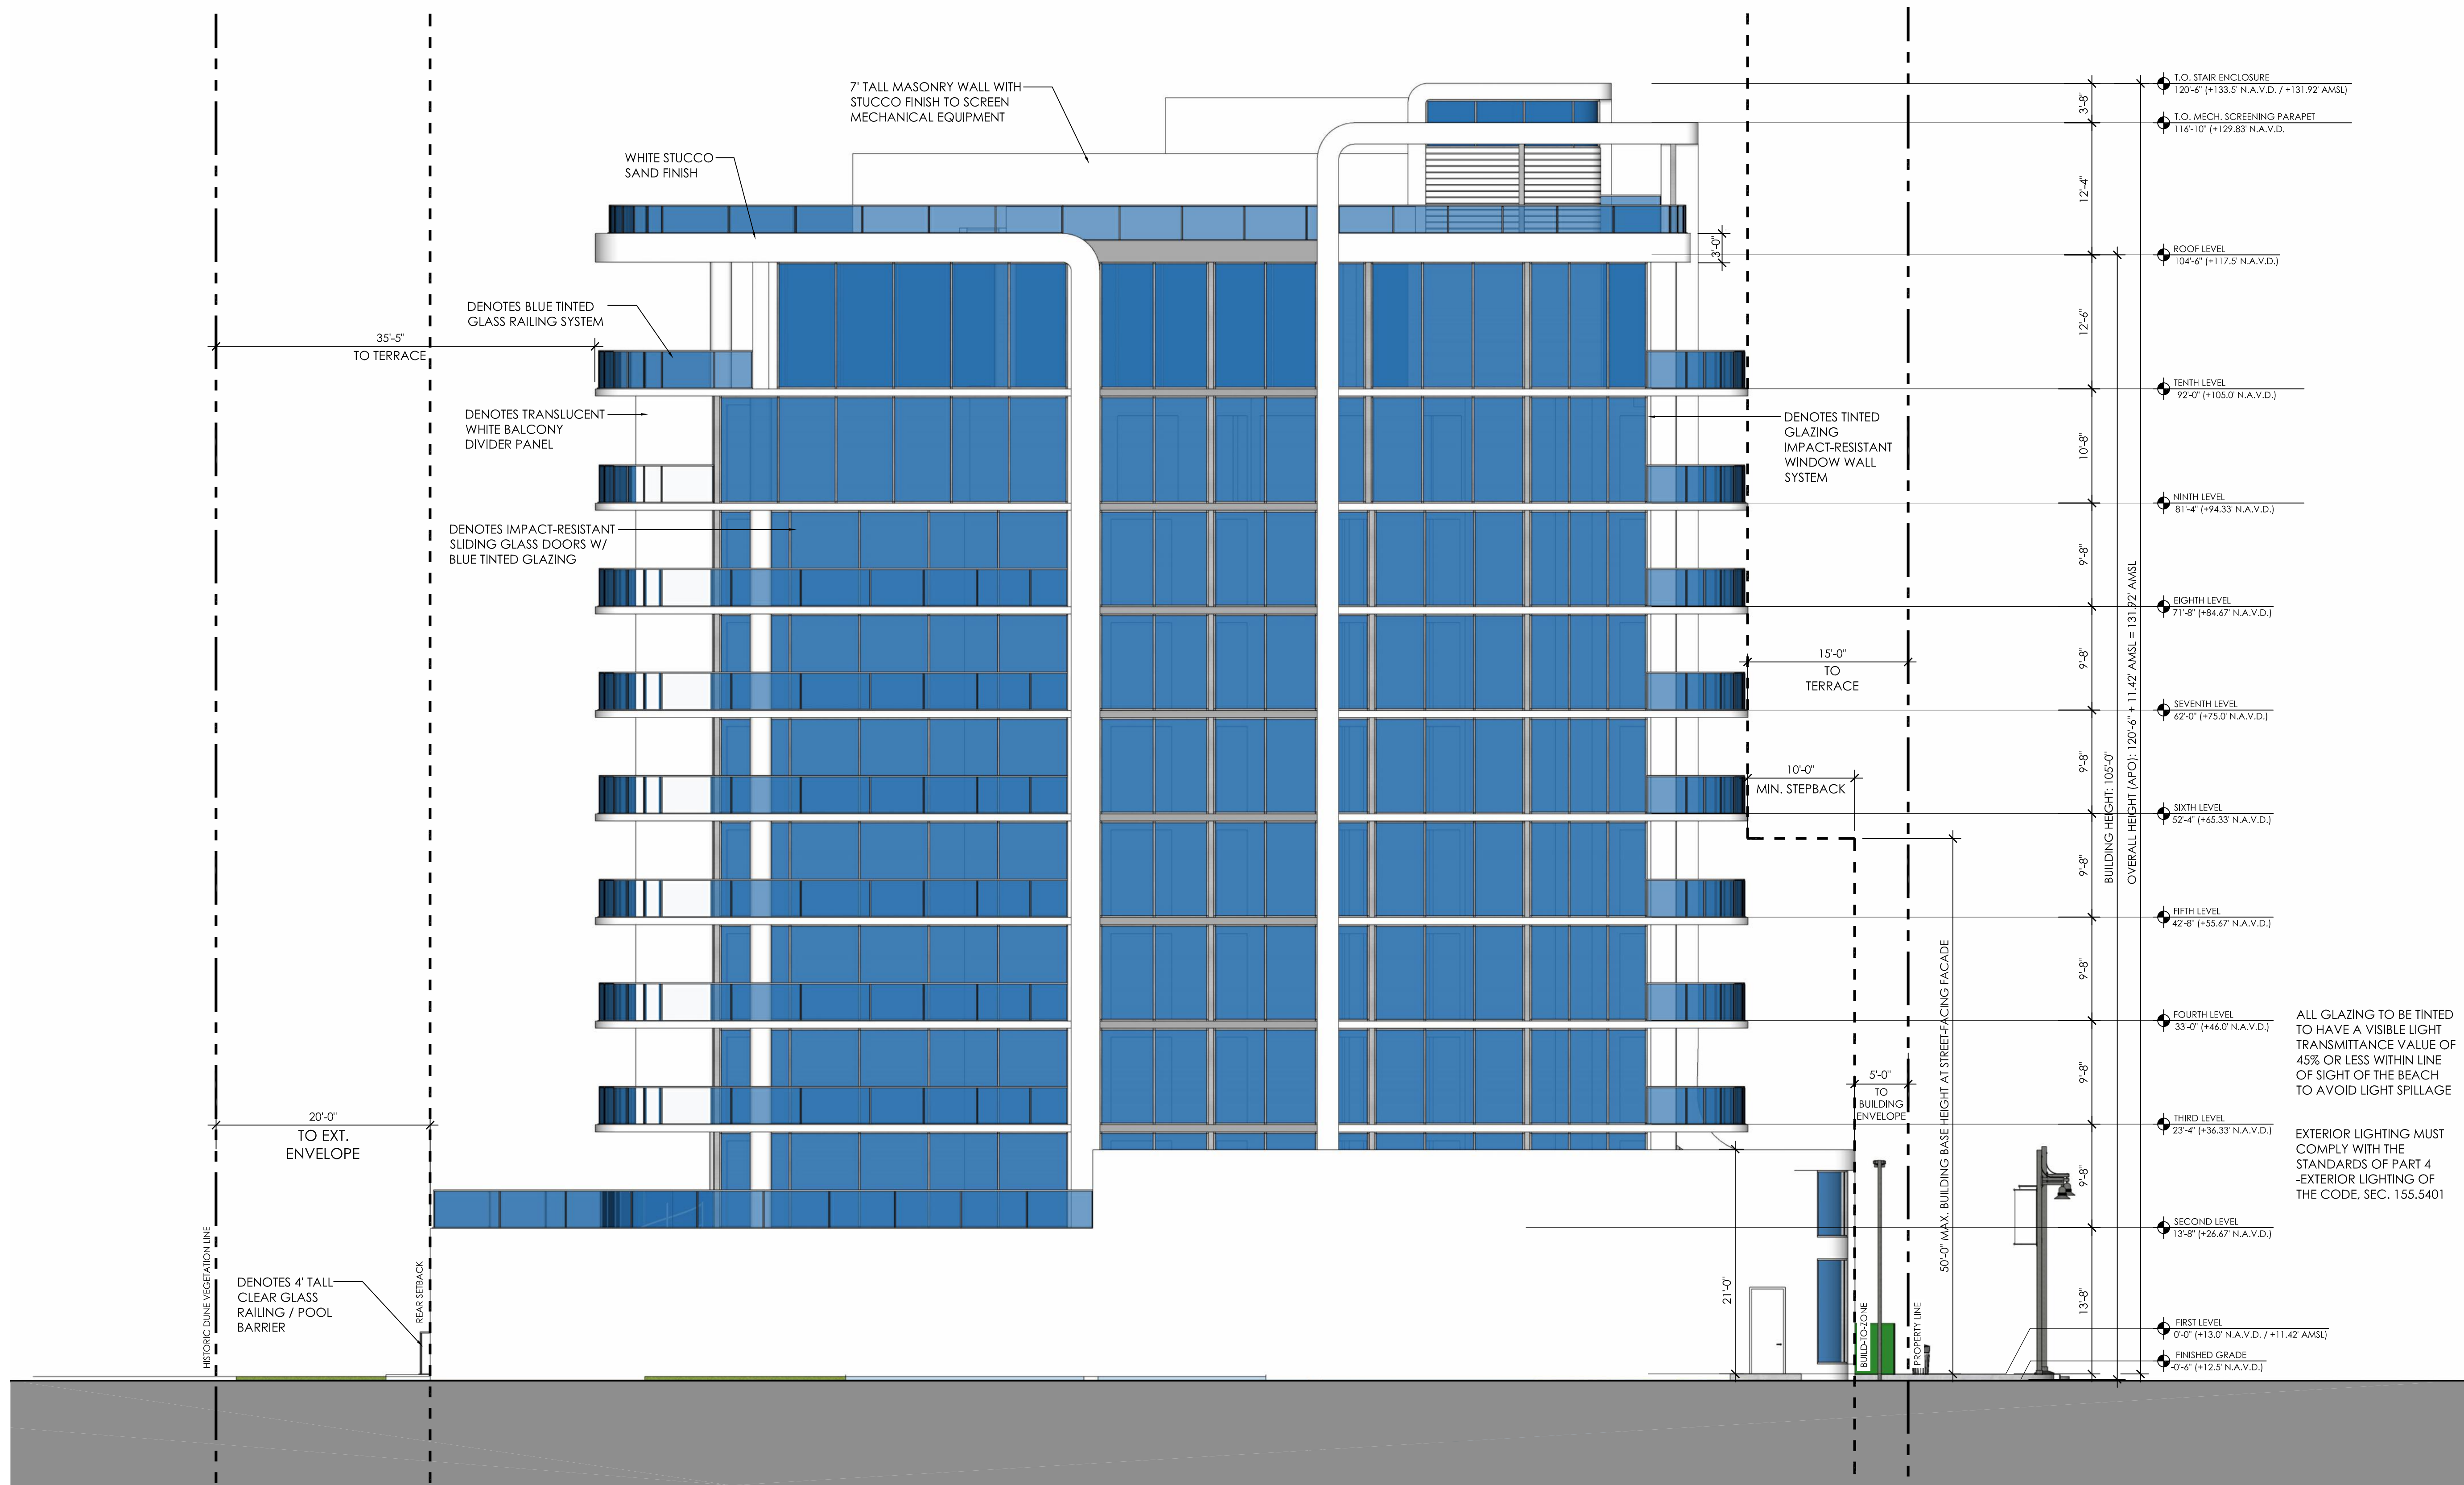

NORTH ELEVATION

SCALE: 1/8" = 1'-0"

AAC

PZ24-12000003


11/05/2024

REVISIONS

DATE:	COMM:
01/12/24	22019

580 BRINY AVE.

580 BRINY AVE.
POMPANO BEACH, FL

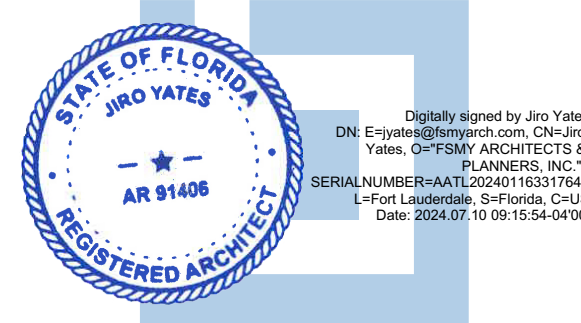

NORTH ELEVATION

SITE PLAN APPROVAL

A-202

PRINTED ON: 07.09.24