


DESIGNED	DRAWN	CHECKED
JY	JJ	JY

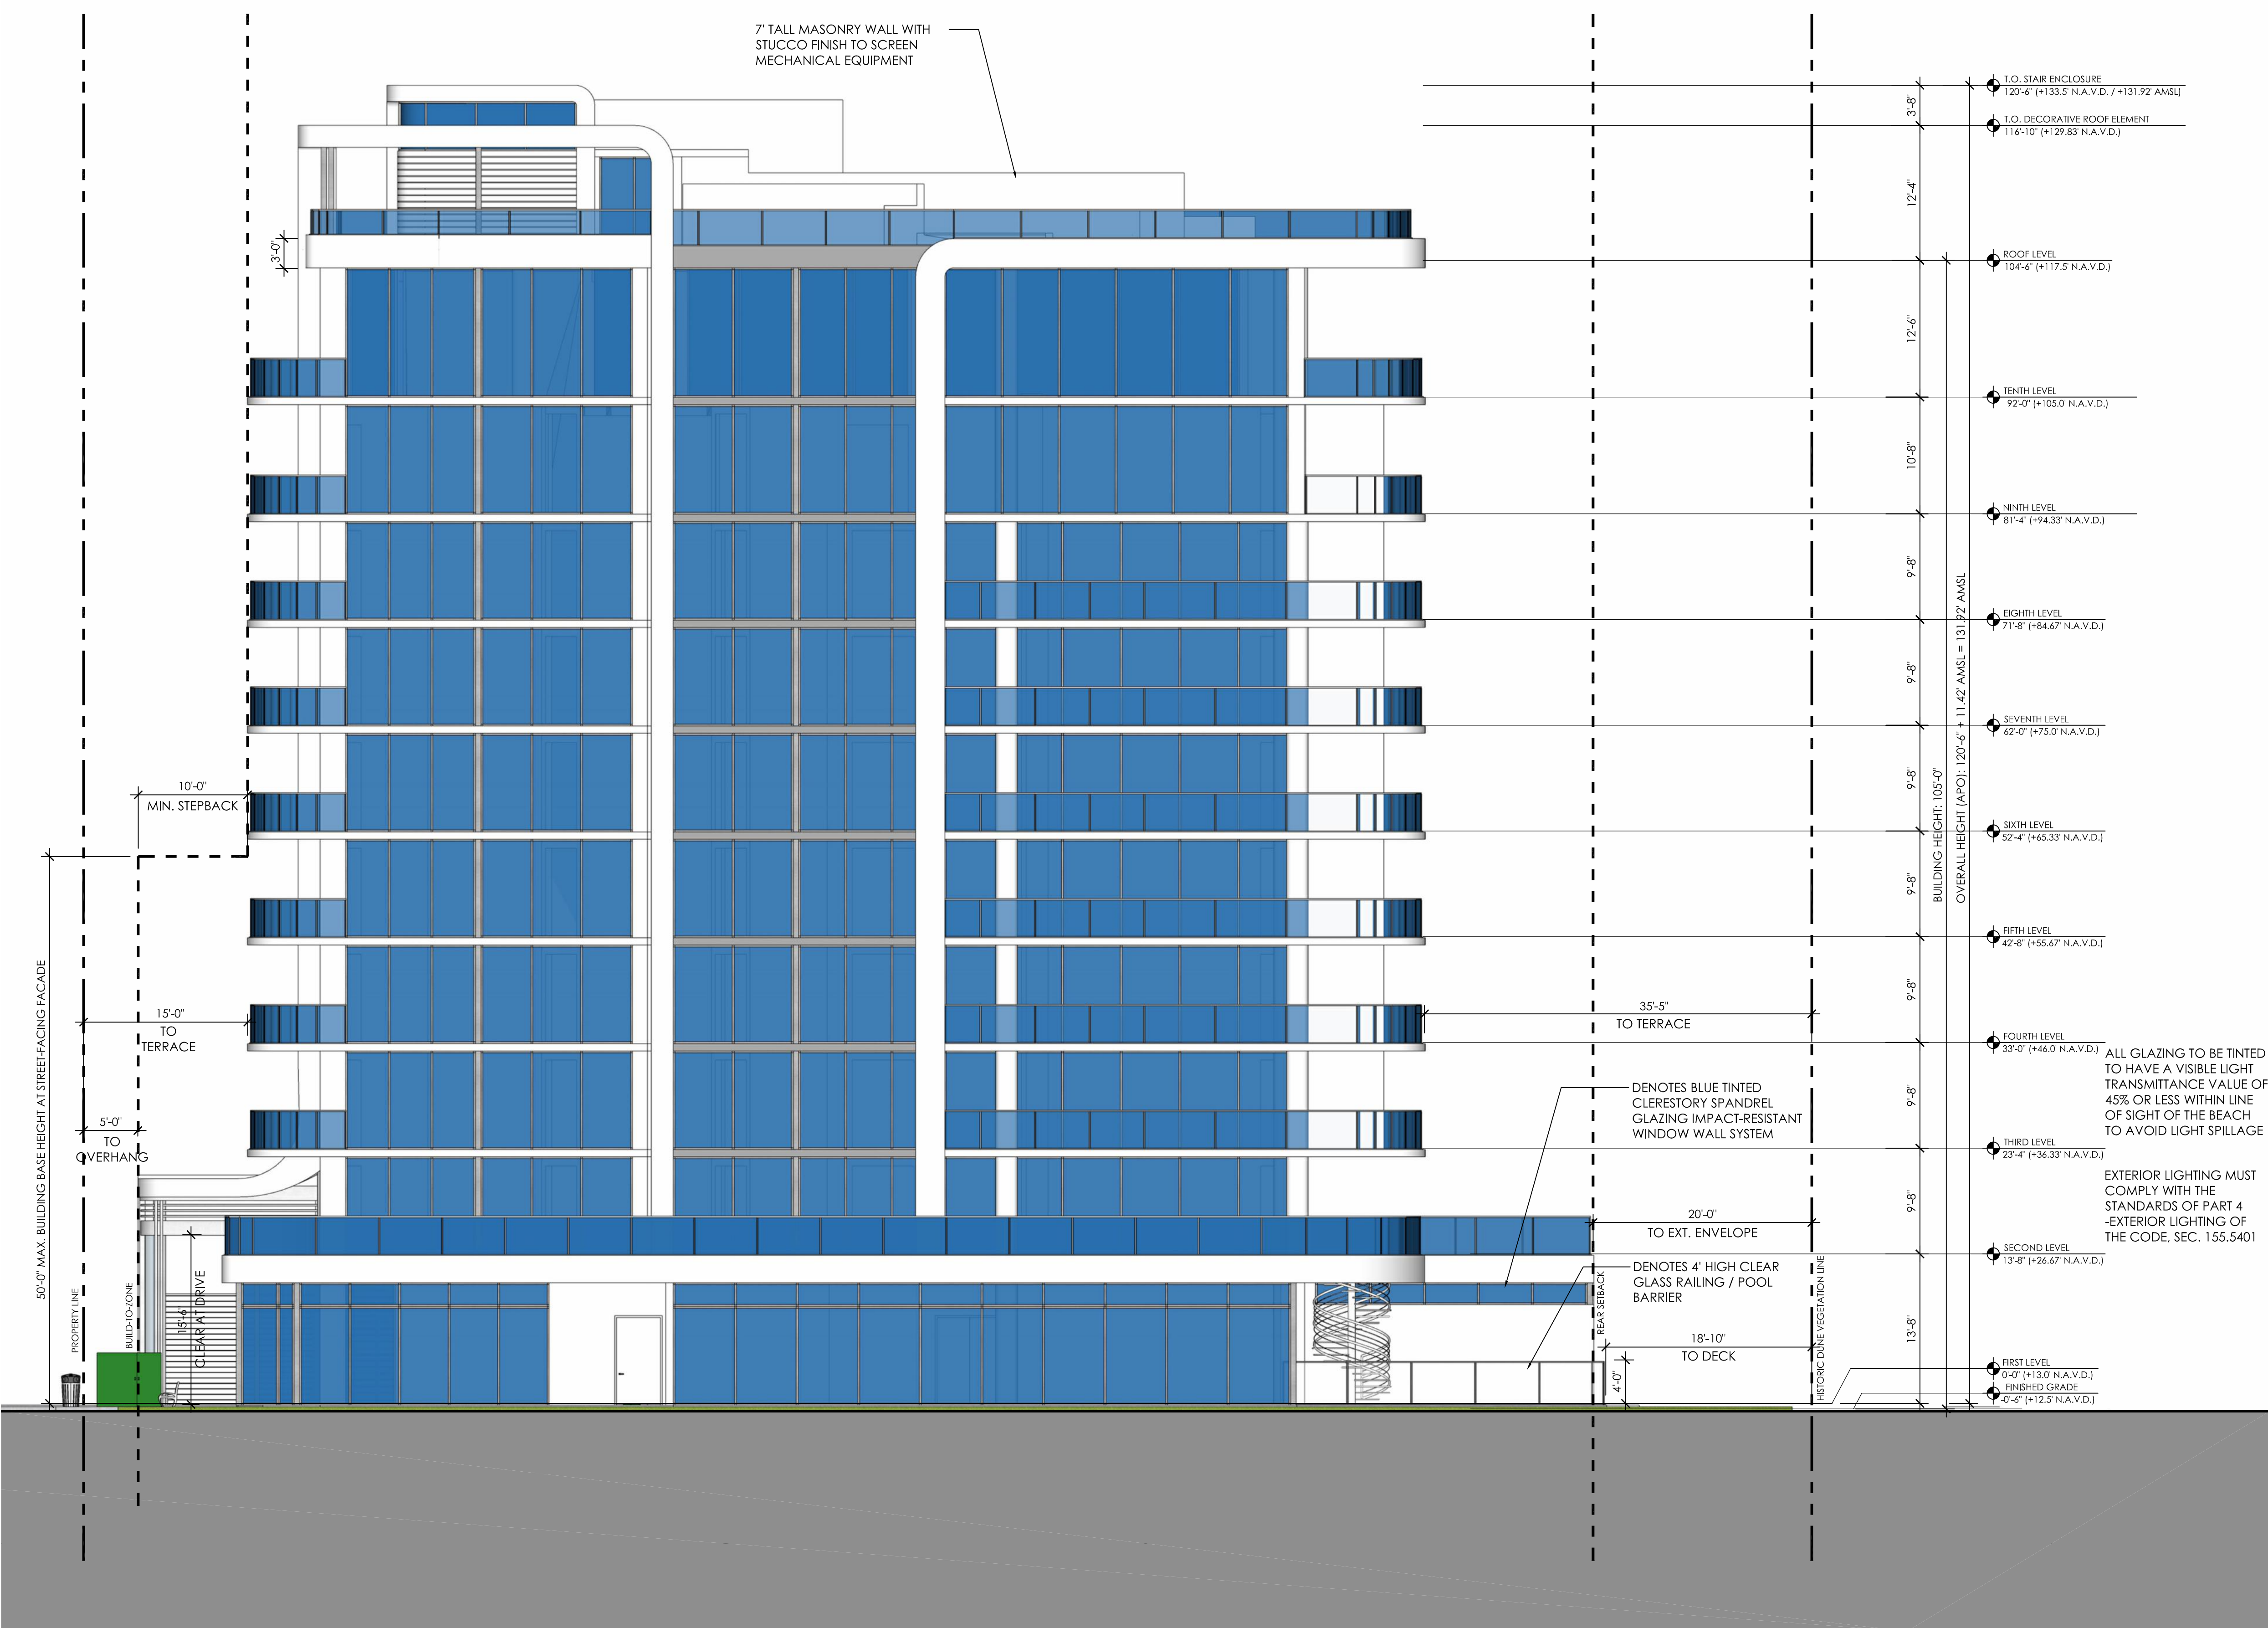


SOUTH ELEVATION
SCALE: 1/8" = 1'-0"

AAC
PZ24-12000003
11/05/2024

R E V I S I O N S	
DATE:	COMM:
01/12/24	22019

580 BRINY AVE.

580 BRINY AVE.
POMPANO BEACH, FL

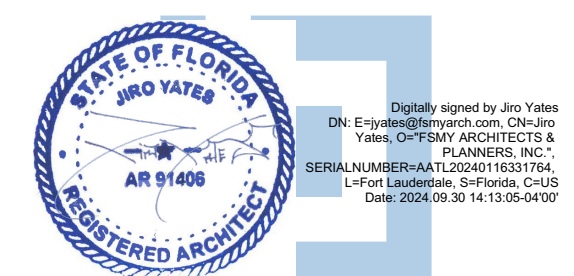

SOUTH ELEVATION
SITE PLAN APPROVAL

A-203

PRINTED ON: 09.27.24