


Revisions:

OWNER / DEVELOPER:
**RED LINK MANAGEMENT
CORP**
2750 NE 185TH ST. #304
AVENTURA, FLORIDA 33180


PROJECT:
**FOLIO 4942-03-27-0012
PROPOSED SHELL BLDG @
2100 WEST ATLANTIC BLDG**
2100 W ATLANTIC BLVD
POMPANO BEACH, FLORIDA 33069

Job Number:	24109.01
File name:	
Issued Date:	05-14-2025
Drawn by:	A.S
Checked by:	T.R.


SHEET NAME ELEVATIONS BUILDING 2
SHEET NUMBER A-2.0

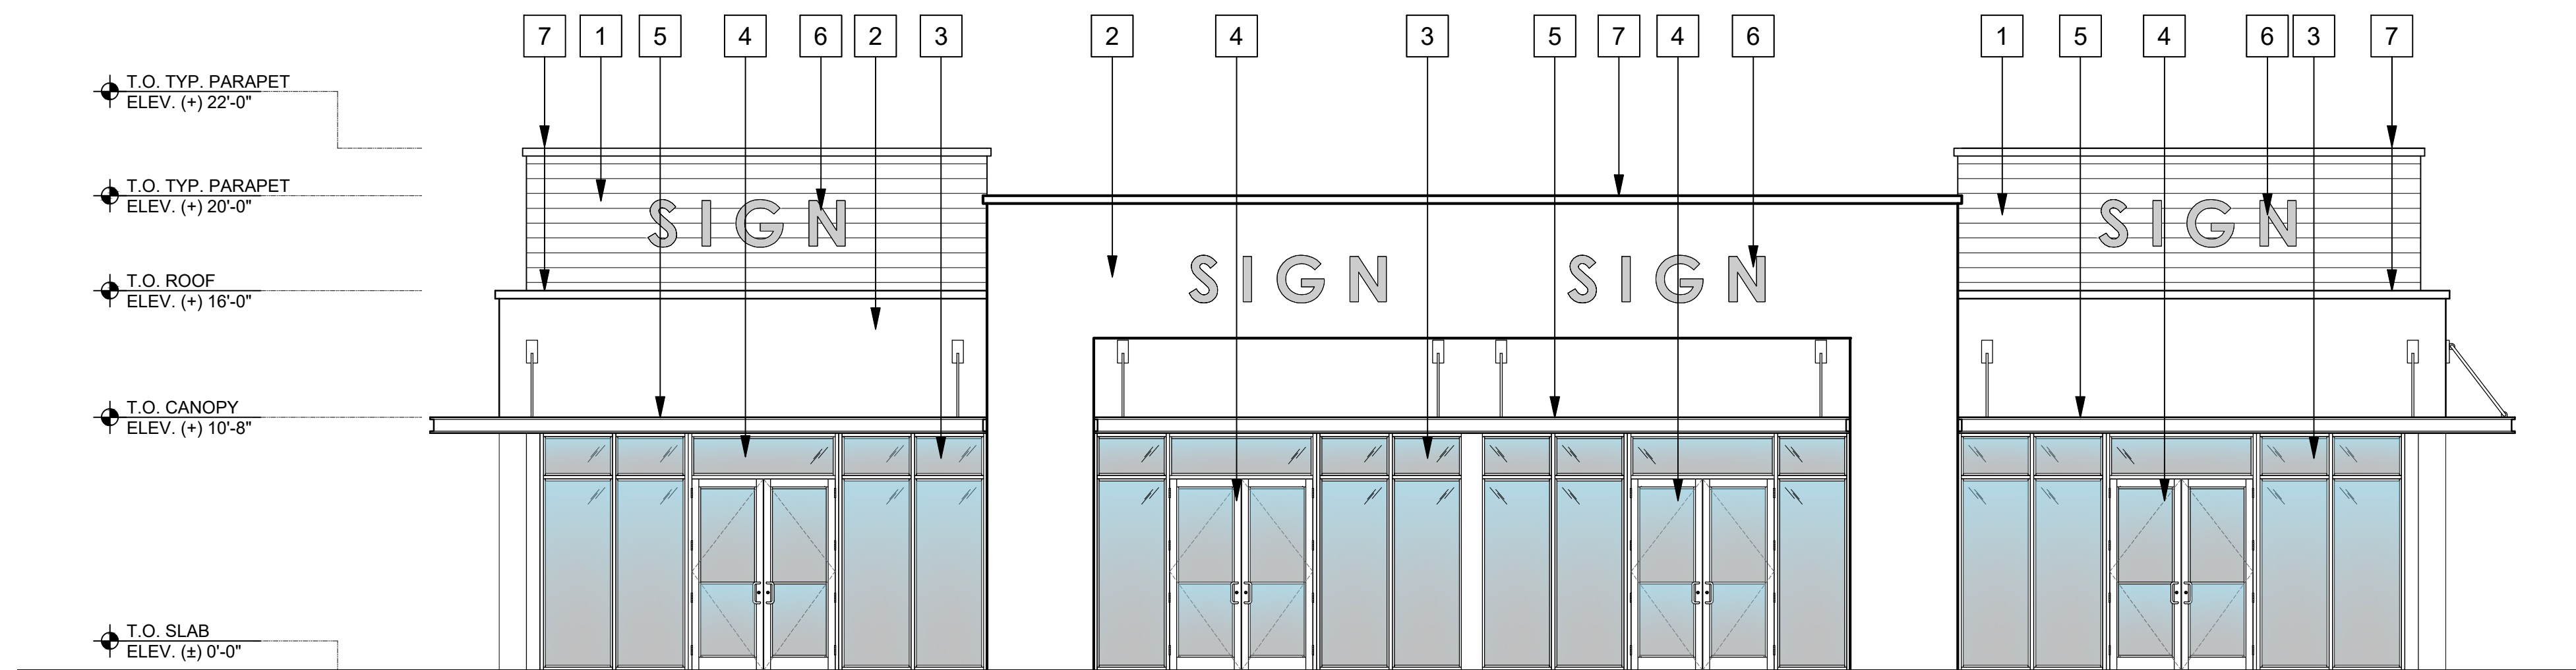


1 NORTH ELEVATION
SCALE: 3/16" = 1'-0"

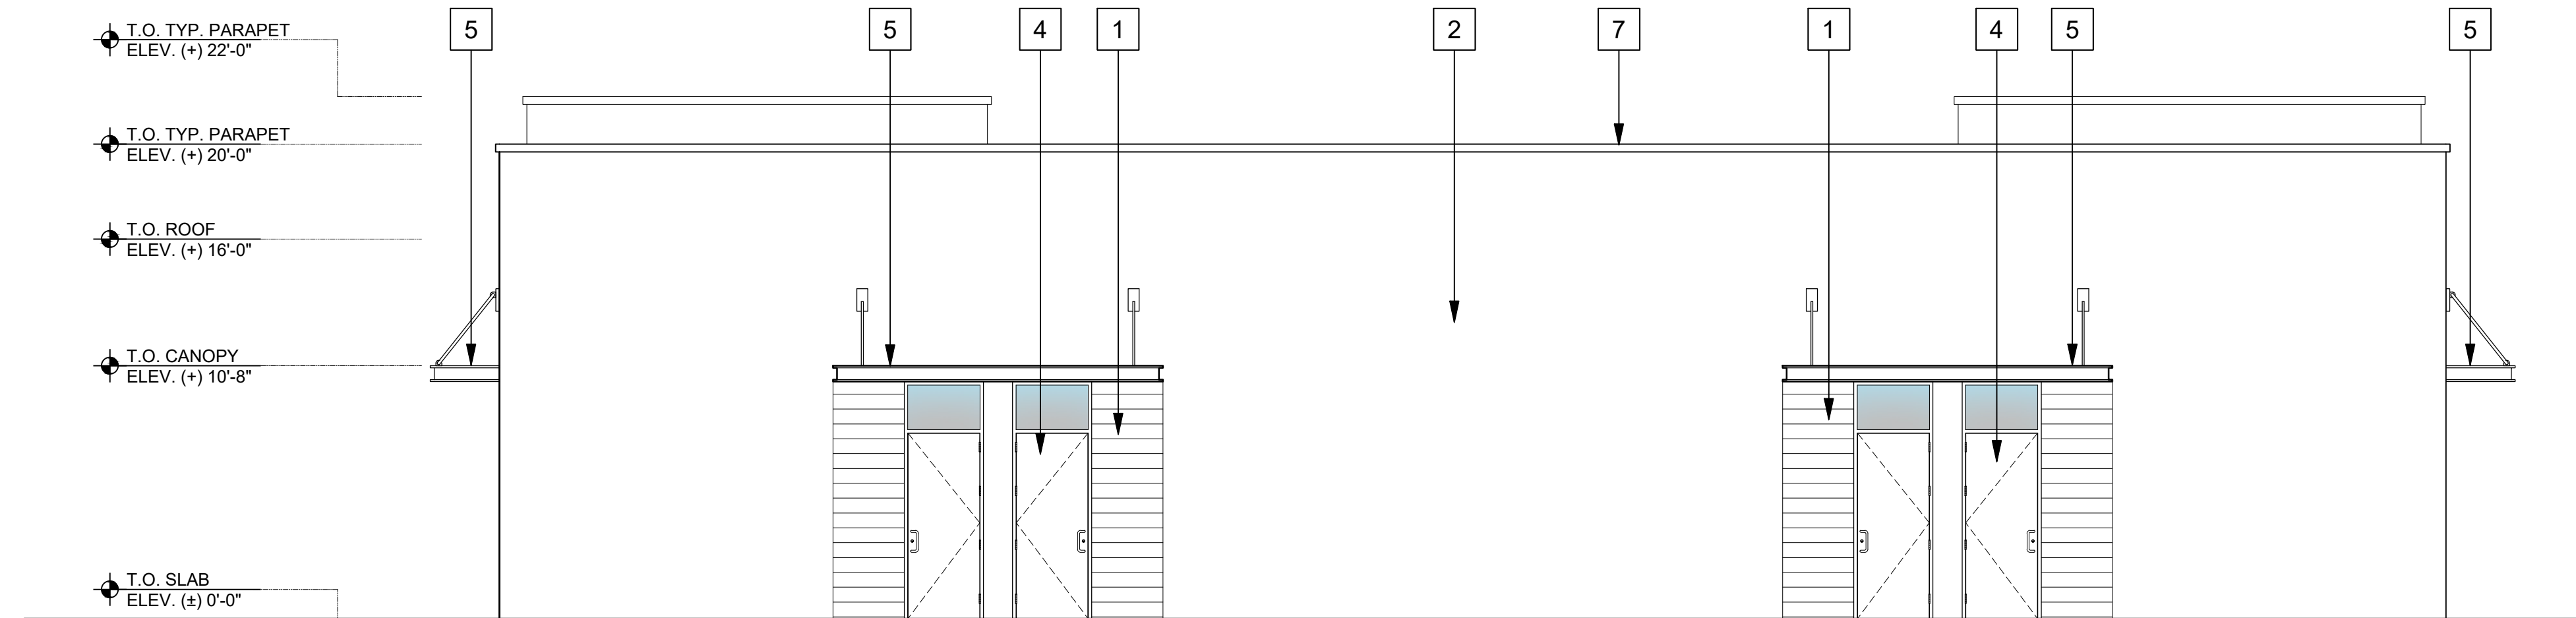

2 SOUTH ELEVATION
SCALE: 3/16" = 1'-0"

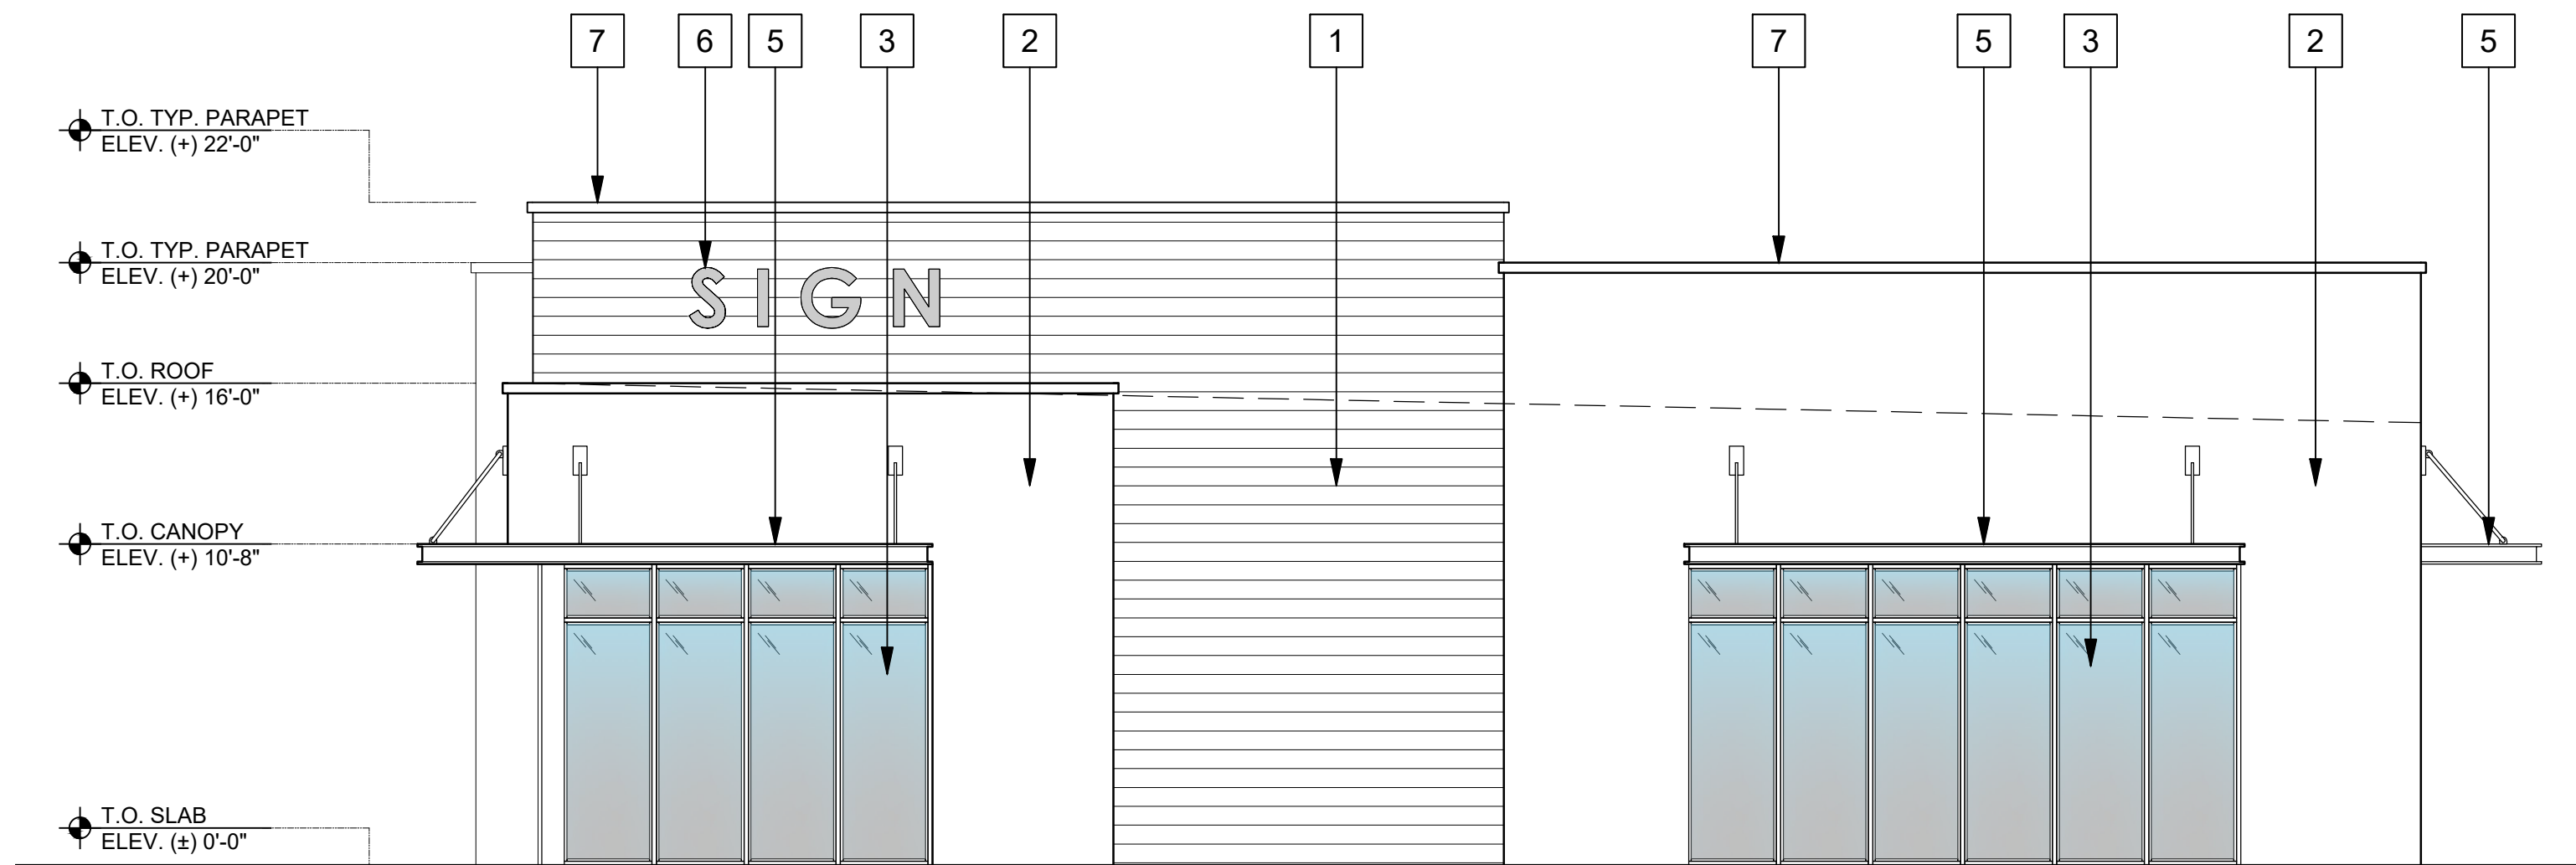

3 WEST ELEVATION
SCALE: 3/16" = 1'-0"

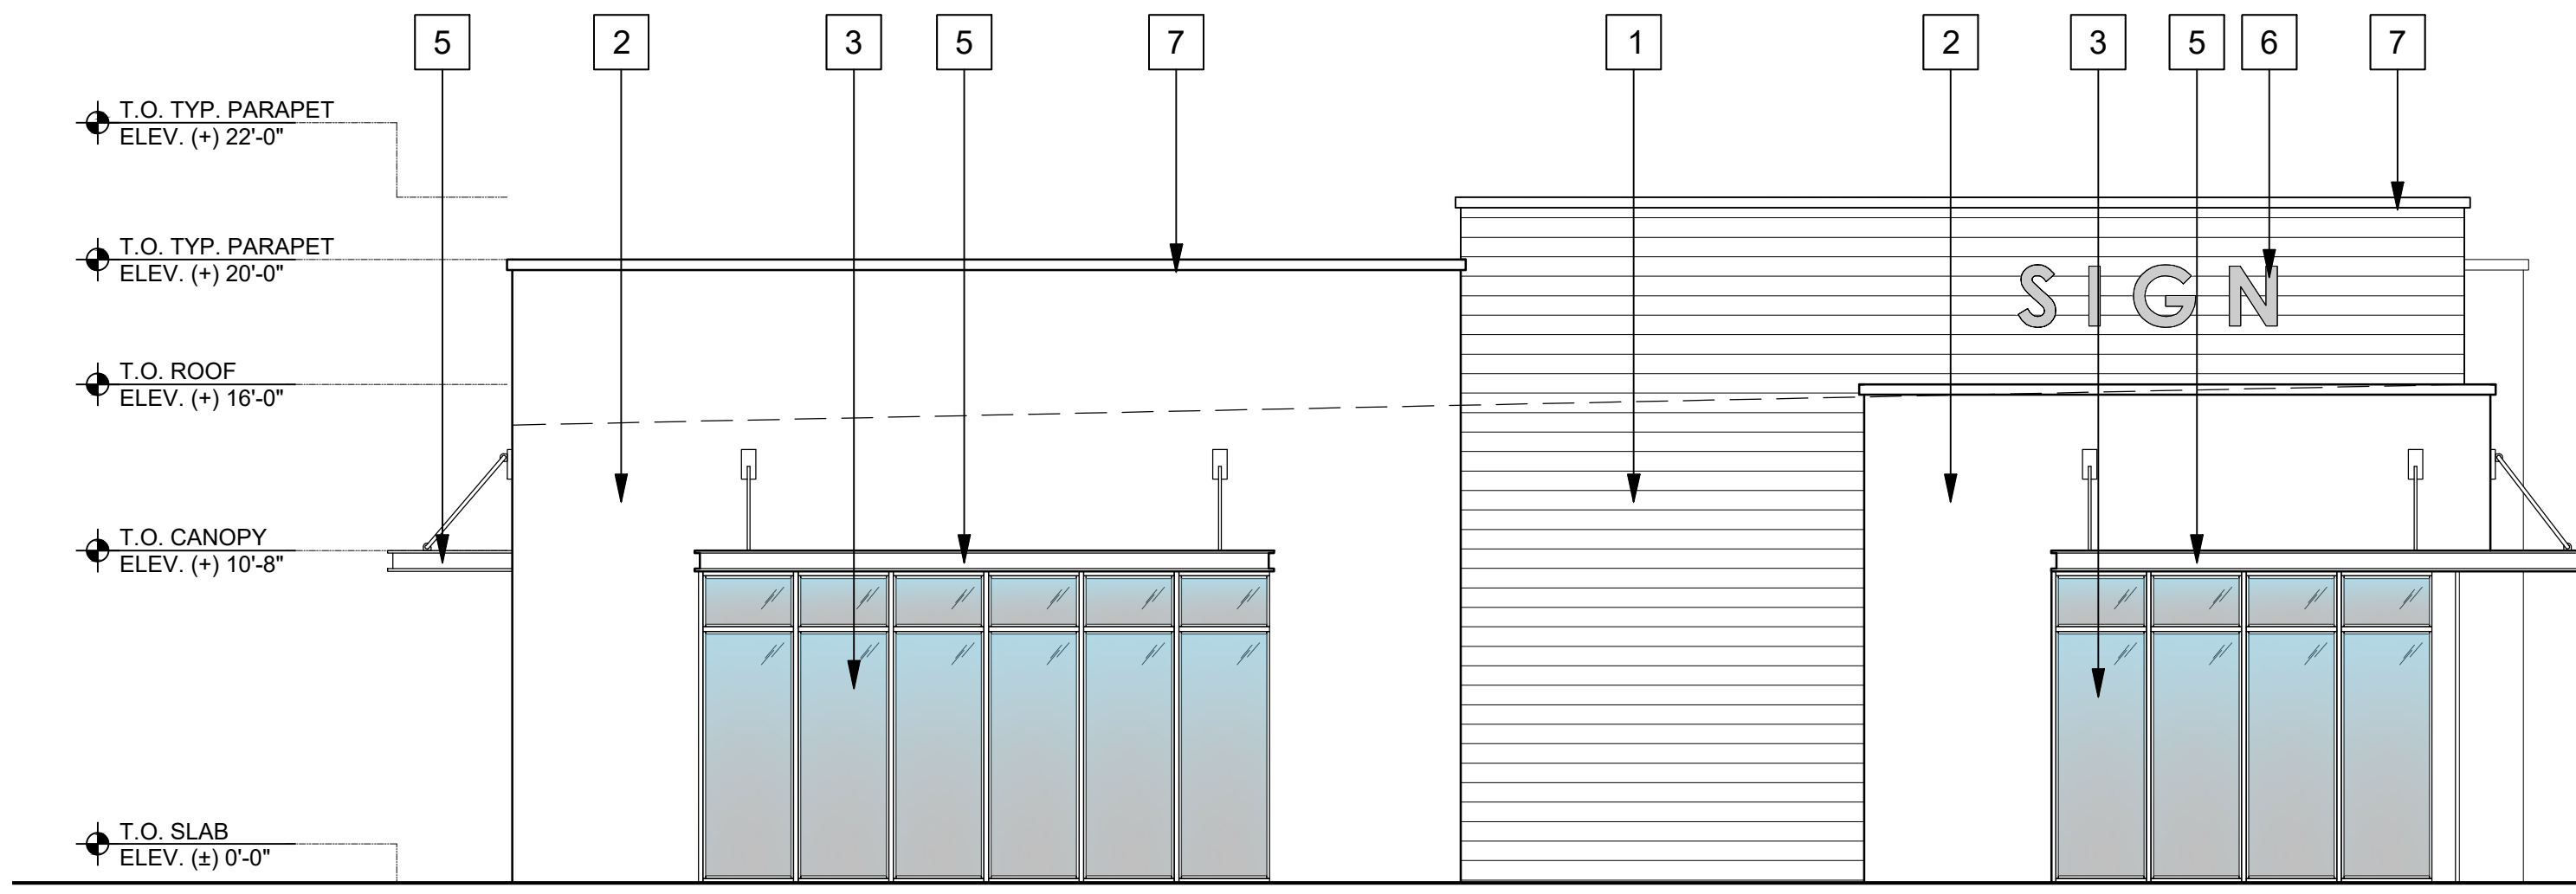

4 EAST ELEVATION
SCALE: 3/16" = 1'-0"

KEY LEGEND

- | | | |
|--|--------------------------|---------------------------------|
| 1 PAINTED STUCCO WITH SCORE LINES FINISH | 4 IMPACT RESISTANT DOOR. | 7 PARAPET METAL CAP / FLASHING. |
| 2 PAINTED SMOOTH STUCCO FINISH. | 5 CANOPY. | |
| 3 IMPACT RESISTANT WINDOW. | 6 PROPOSED SIGN AREA. | |

DRC

PZ25-12000021

07.16.2025