



1 ADJACENT BUILDING NORTH ELEVATION - REFERENCE ONLY
SCALE: 1/8" = 1'-0"

ADJACENT BUILDING IS TO RECEIVE
A FACADE RENOVATION
ELEVATIONS ARE FOR REFERENCE
ONLY (UNDER SEPARATE PERMIT)

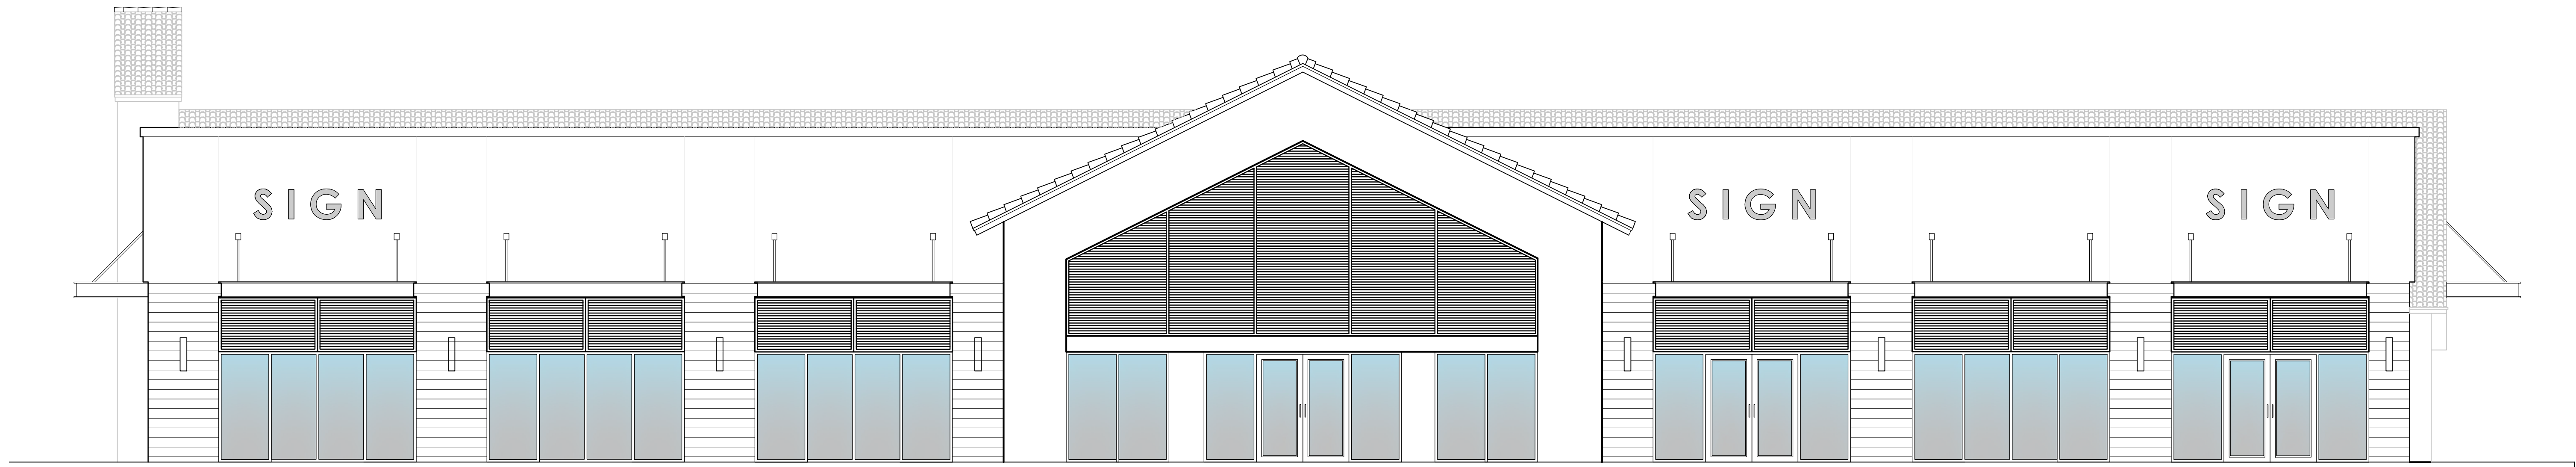

2 ADJACENT BUILDING WEST ELEVATION - REFERENCE ONLY
SCALE: 1/8" = 1'-0"

 

Revisions:

OWNER / DEVELOPER:
**RED LINK MANAGEMENT
CORP**
2750 NE 185TH ST. #304
AVENTURA, FLORIDA 33180

PROJECT:
**FOLIO 4942-03-27-0012
PROPOSED SHELL BLDG @
2100 WEST ATLANTIC BLDG**
2100 W ATLANTIC BLVD
POMPANO BEACH, FLORIDA 33069

Job Number: 24109.01
File name:
Issued Date: 05-14-2025
Drawn by: A.S
Checked by: T.R.

SHEET NAME
**PROPOSED
REF. ELEV.
OF
ADJACENT
BUILDING 1**

SHEET NUMBER
A-2.2

NOTE:
UNDER SEPARATE PERMIT NOT PART OF THIS
APPROVAL REFERENCE ONLY

DRC

PZ25-12000021

07.16.2025