


DESIGNED	DRAWN	CHECKED
NH	NH	JY

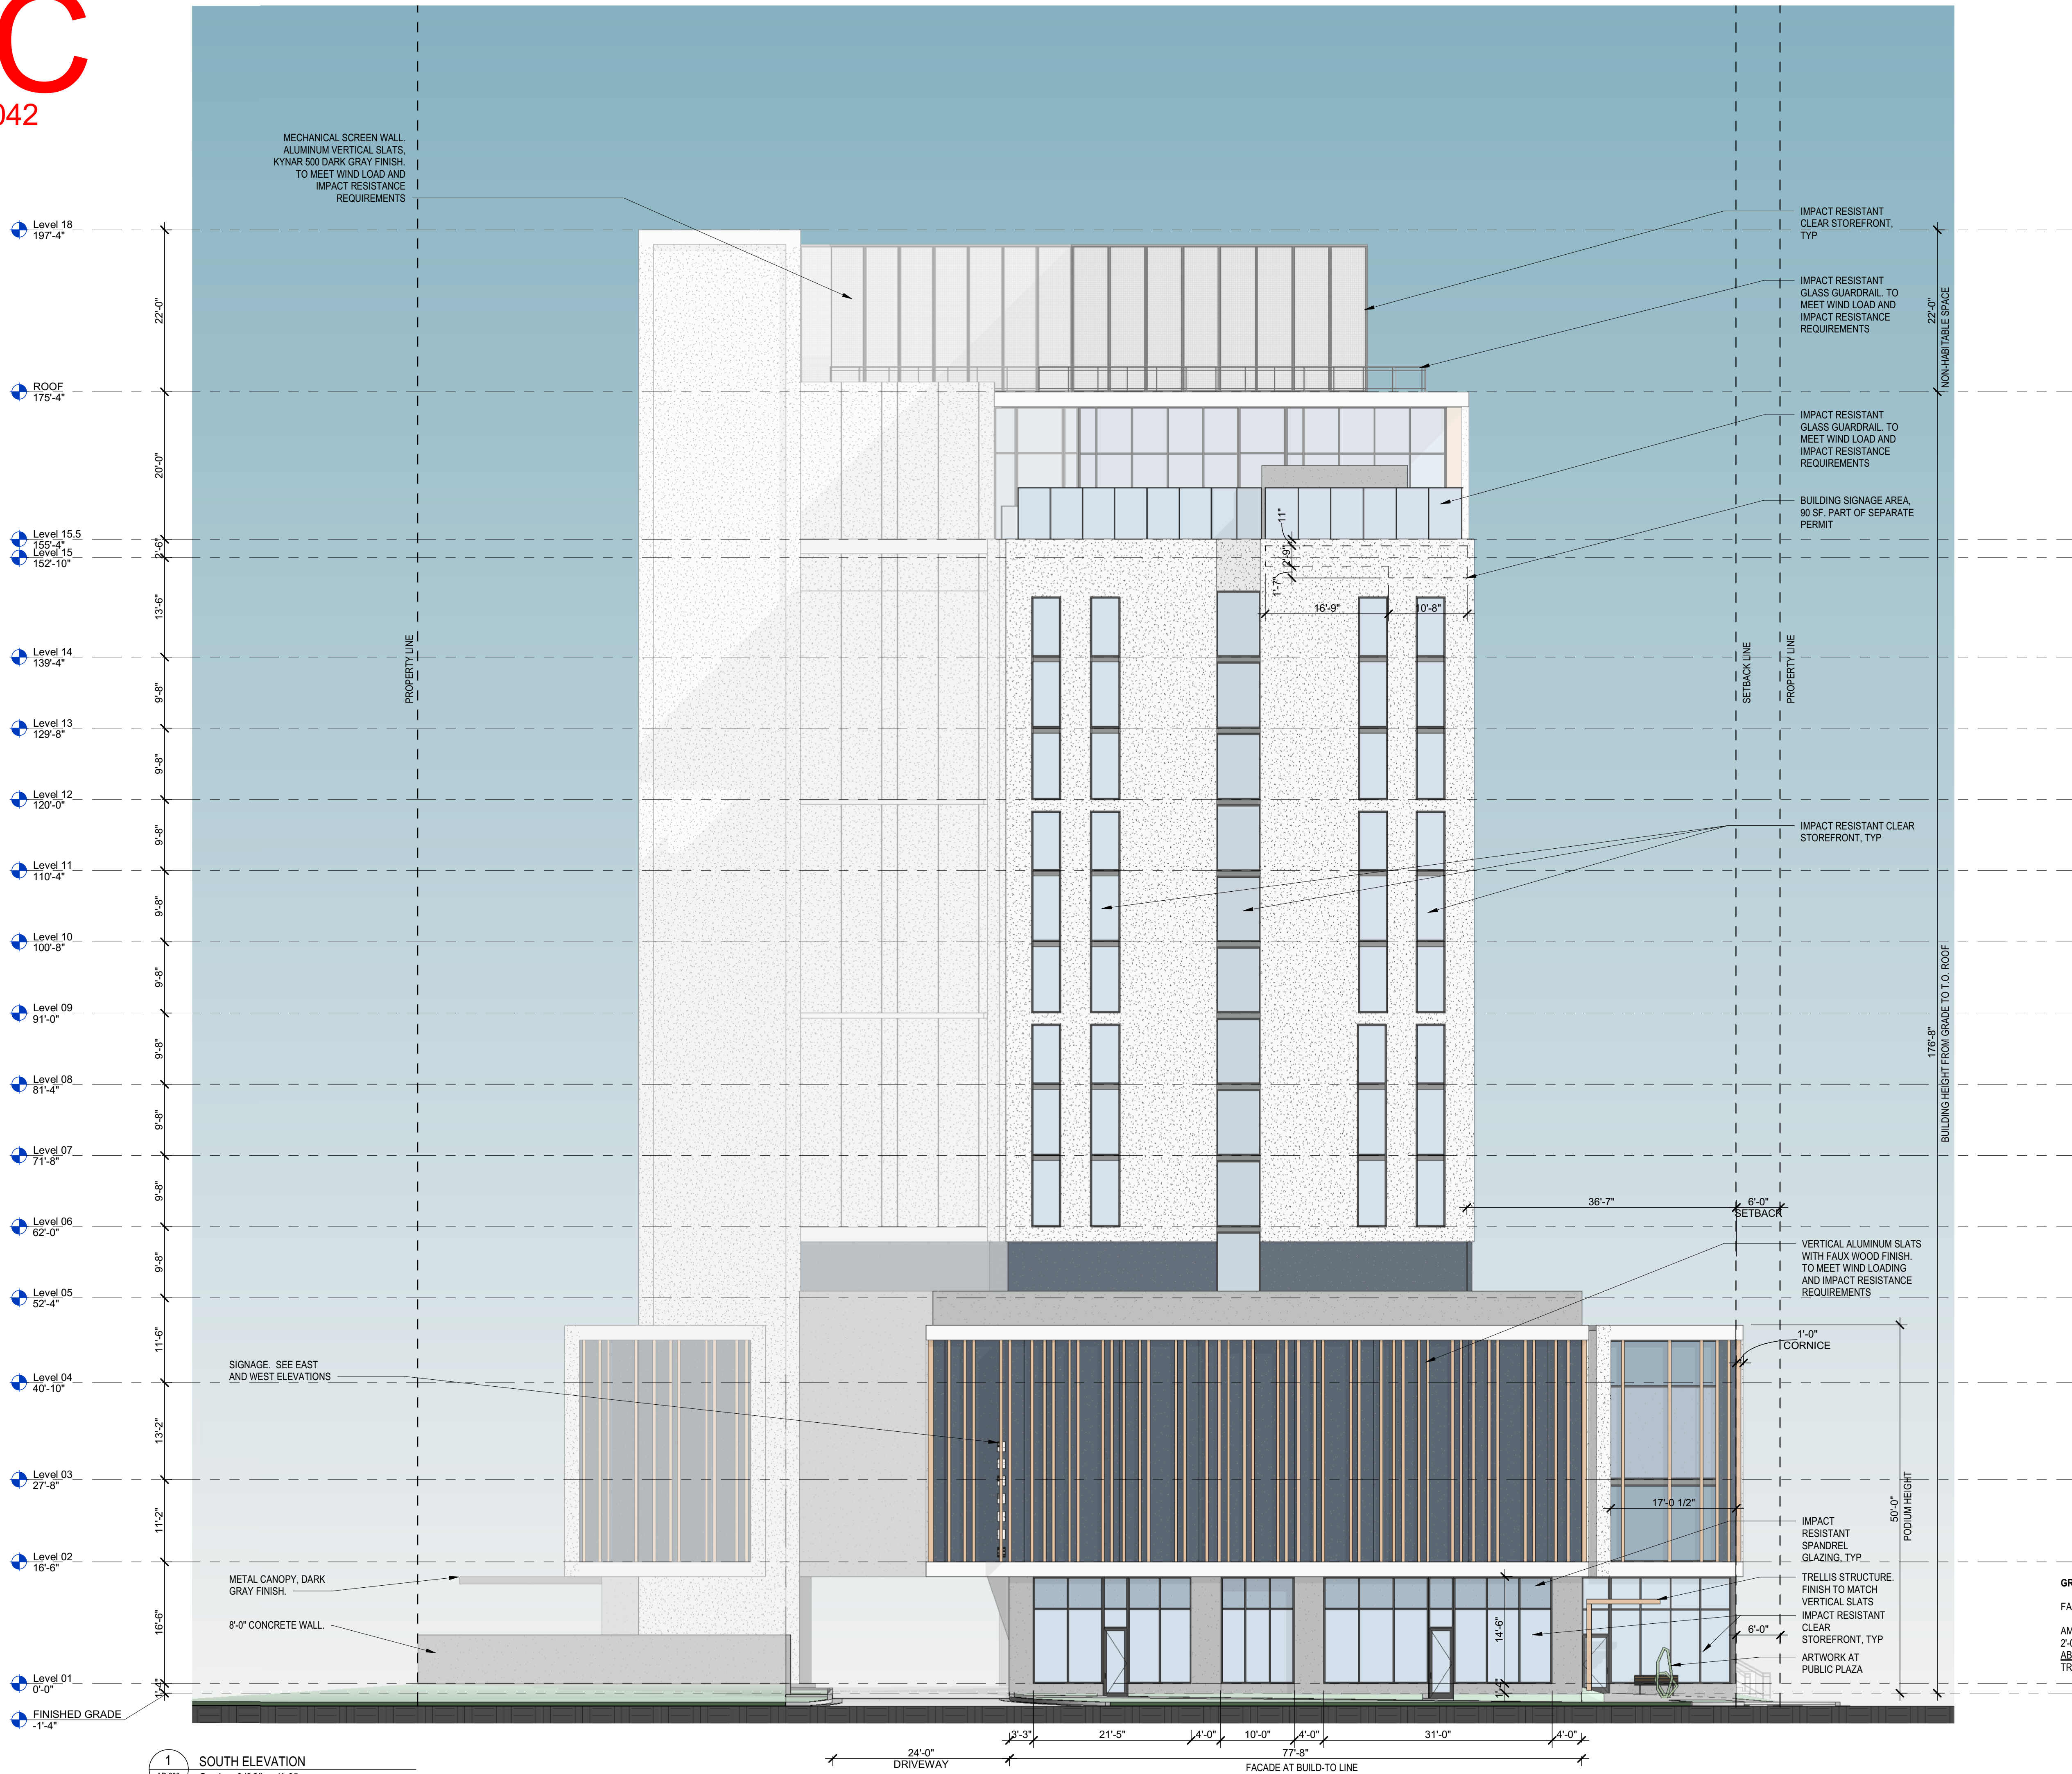

REVISIONS

DATE:	COMM:
02.28.2024	23008

POMpano HOTEL

101 S. OCEAN BLVD
POMpano BEACH, FL 33062

Digitally signed
by Jiro Yates
Date:
2024.02.28
10:47:59-05'00'

EXTERIOR ELEVATION

DRC SET

AR-203

GROUND FLOOR TRANSPARENCY CALCULATION

FACADE AT BUILD-TO LINE:	77'-8"
AMOUNT OF GLAZING BETWEEN 2'-0" ABOVE GRADE AND 6'-8" ABOVE GRADE: 21'-5" x 10'-0" x 31'-0" =	62'-5"
TRANSPARENCY PROVIDED	79.7%