


THE SATORI  
AT LIGHTHOUSE POINT  
4211 N FEDERAL HWY  
POMPANO BEACH, FL 33064

SUBMITTALS:

THIRD LEVEL  
FLOOR PLAN  
A1.3

PROJECT NUMBER: 25-008

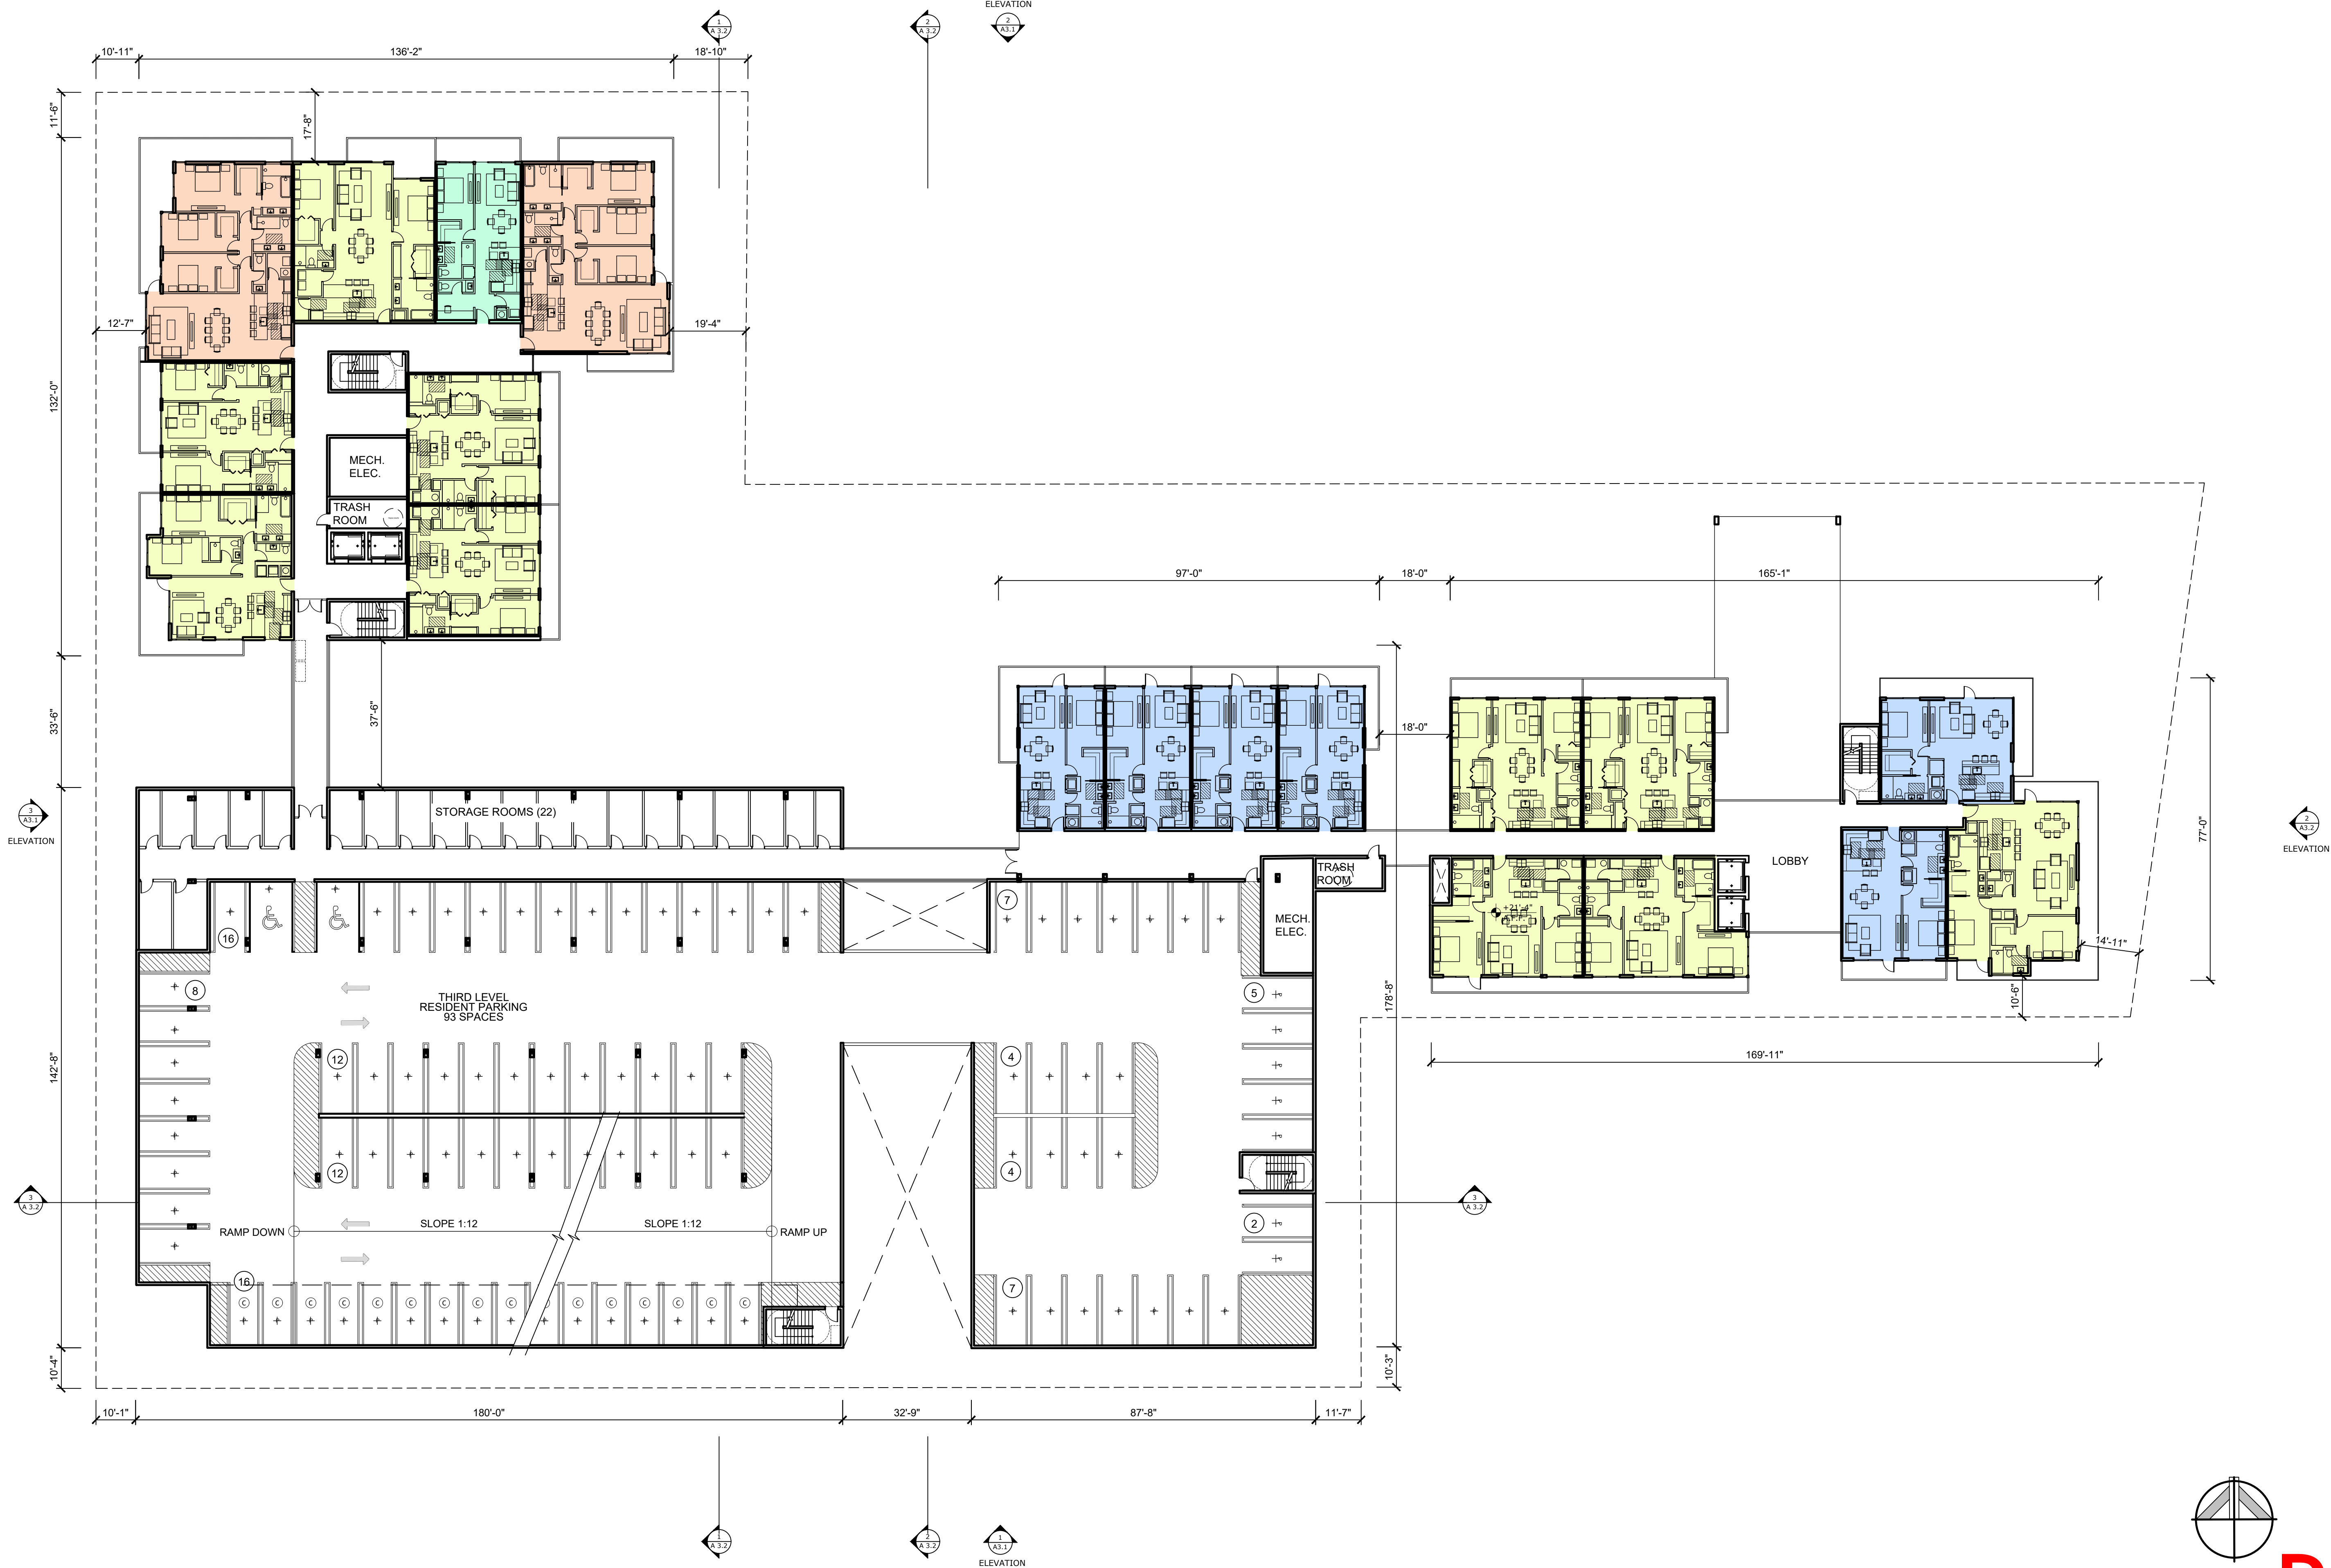

THIRD LEVEL FLOOR PLAN  
SCALE: 1" = 20'-0"

1

COPYRIGHT 2025 MADSEN DESIGN. ALL RIGHTS RESERVED. PZ25-12000016

10/01/2025