


FOUNDATION PLAN
SCALE 1/8" = 1'-0"

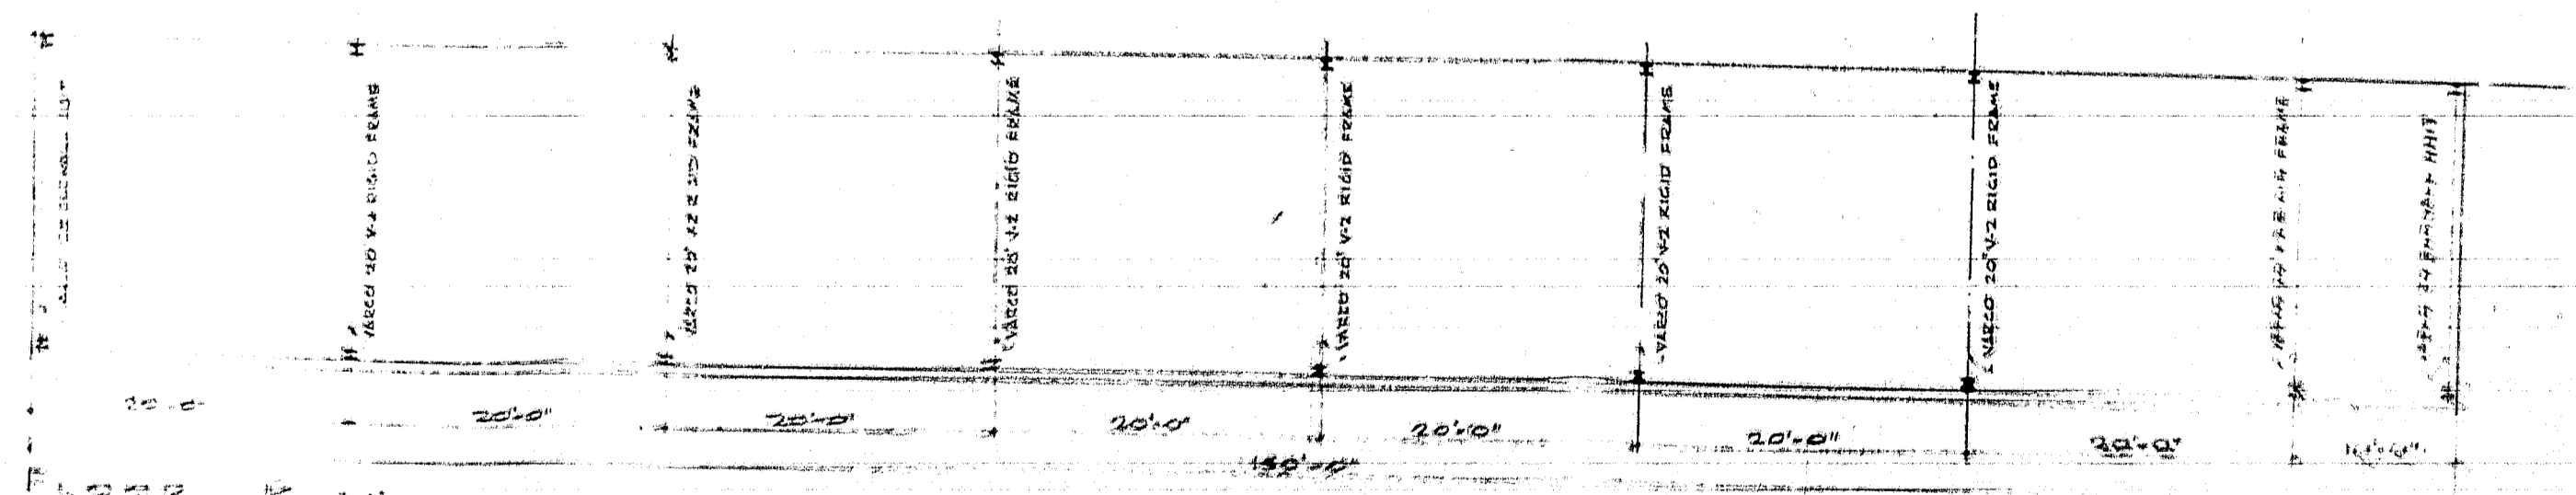

FLOOR PLAN
SCALE 1/8" = 1'-0"

MANUFACTURING PLANT FOR PLASTEX COMPANY

RICHARD W. DODGE
J. WHITE
GENERAL ENGINEER

FLOOR PLAN, FOUNDATION PLAN & ELEVATIONS OF TRUCKS SHED	SHEET NO.
3	3
DATE: 11/19/2025	BY: J. WHITE
CHECKED: J. WHITE	APPROVED: J. WHITE