



1 NORTH ELEVATION

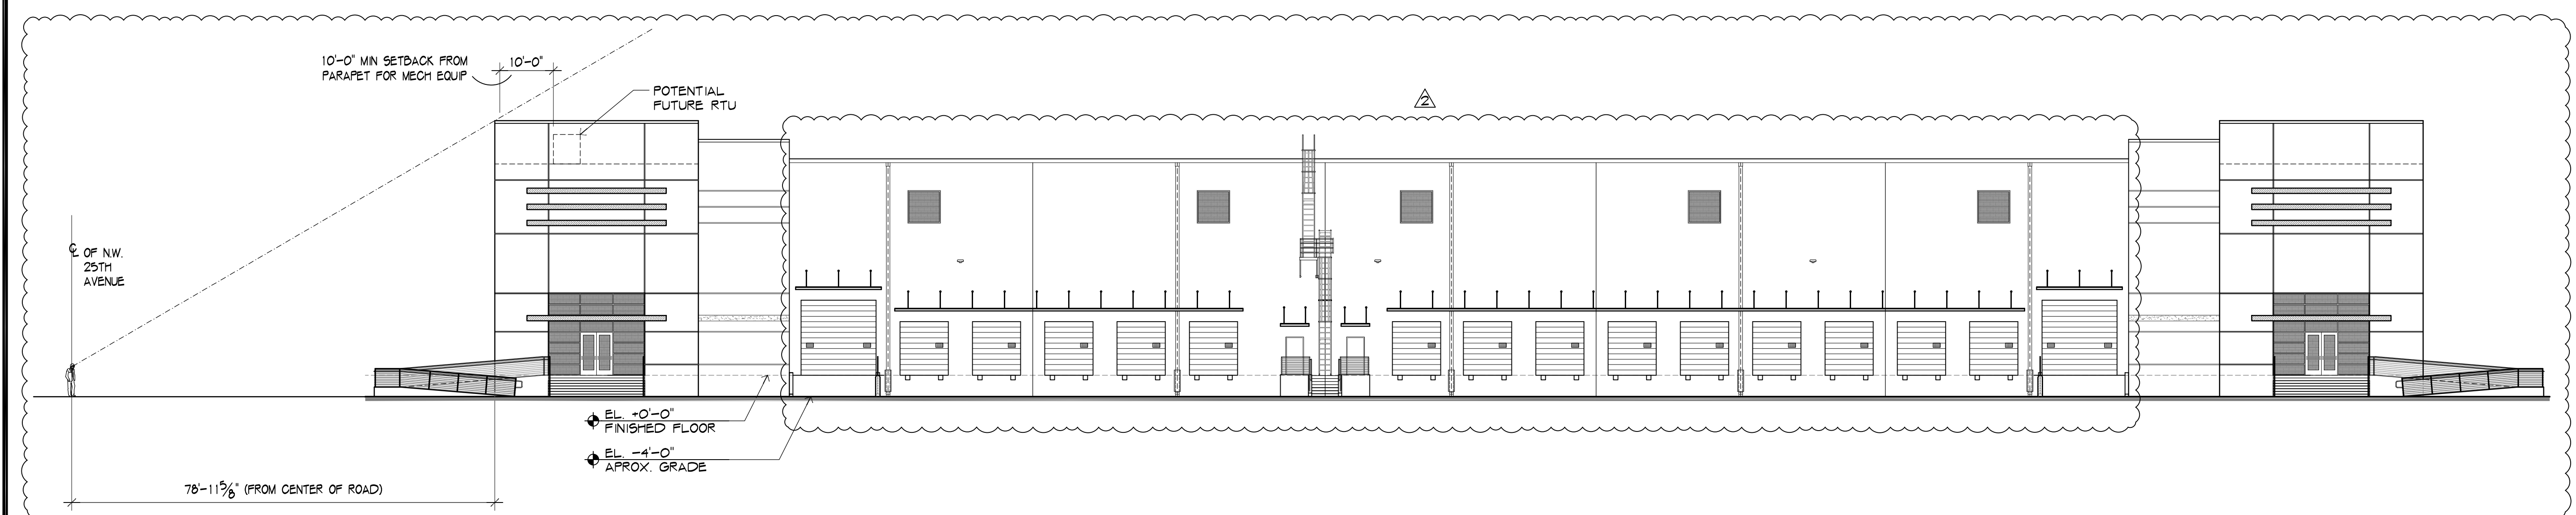

2 NORTH ELEVATION/ ROOFTOP SCREENING DIAGRAM AT NW 25TH AVENUE

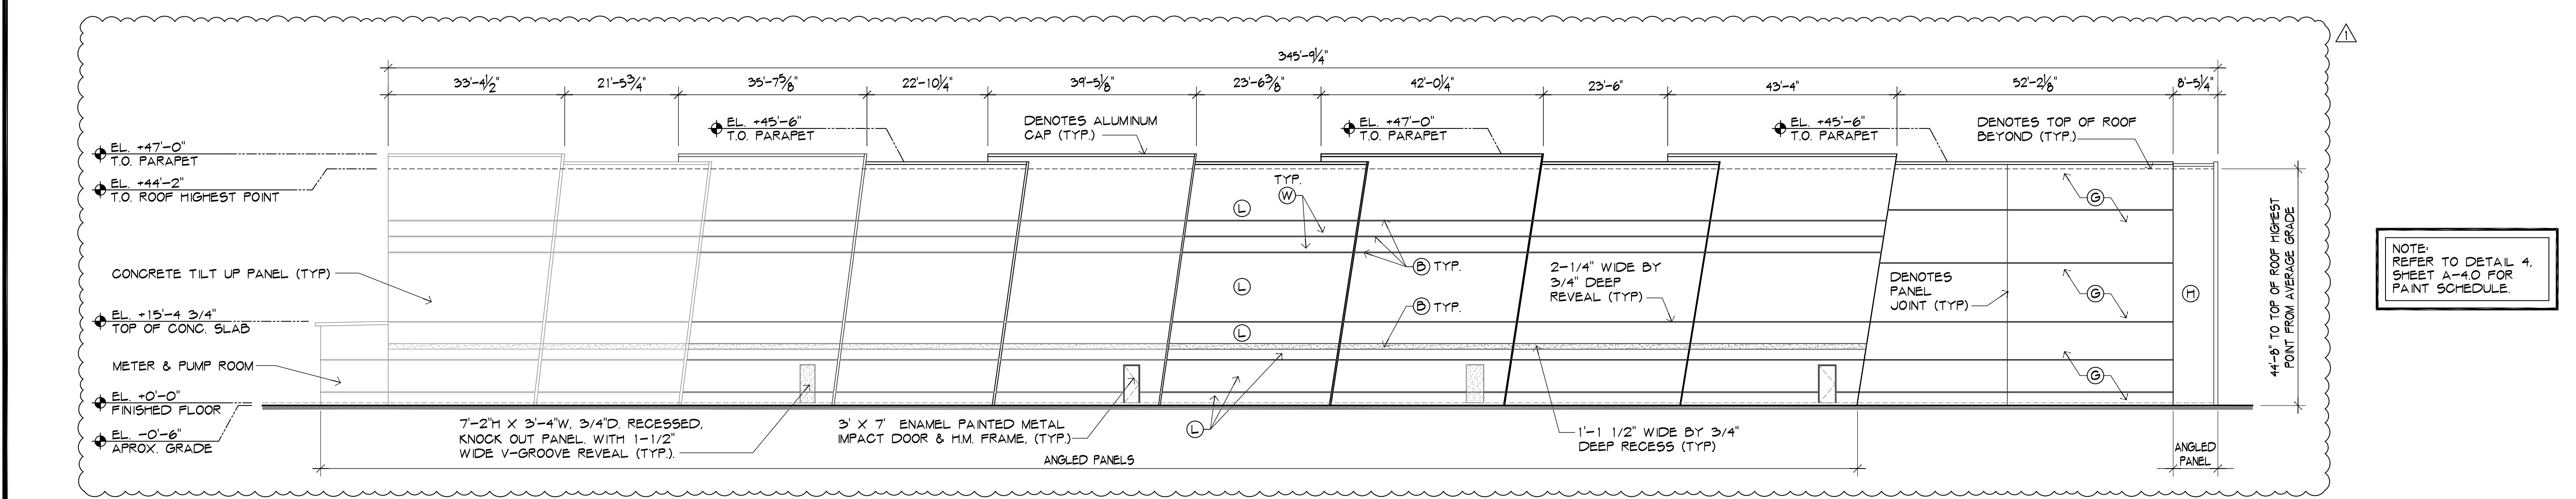

3 SOUTH ELEVATION

FIRST POMPANO LOGISTICS CENTER I

2551 NW 19th Street
Pompano Beach, FL 33069

2023-02-01
DRC COMMENTS

2022-12-26
DRC COMMENTS

NO
DATE
REVISION

ALL DRAWINGS, SPECIFICATIONS AND RELATED DOCUMENTS ARE THE COPYRIGHT PROPERTY OF THE ARCHITECT AND MUST BE RETURNED UPON REQUEST. REPRODUCTION OF DRAWINGS, SPECIFICATIONS AND RELATED DOCUMENTS IN PART OR WHOLE IS FORBIDDEN WITHOUT THE ARCHITECT'S WRITTEN PERMISSION.

CONTRACTOR MUST CHECK AND VERIFY ALL DIMENSIONS AND FIELD CONDITIONS AND NOTIFY ARCHITECT/ENGINEER IMMEDIATELY OF ANY DISCREPANCIES.



Digitally signed by Michael Hanlon
Date: 2023.02.01 16:30:59-05'00'

MICHAEL W. HANLON
FLORIDA REGISTERED ARCHITECT - REG. NUMBER: AR001270
ELECTRONIC SIGNATURE SERIAL NUMBER:

HNM PROJECT NUMBER: 20-043.1
ISSUED DATE: 2022-11-08
SCALE: AS NOTED

TITLE: NORTH & SOUTH ELEVATIONS

DRAWING NUMBER:

A-4.1

AAC

PZ22-12000042
03/07/2023