

THE SATORI

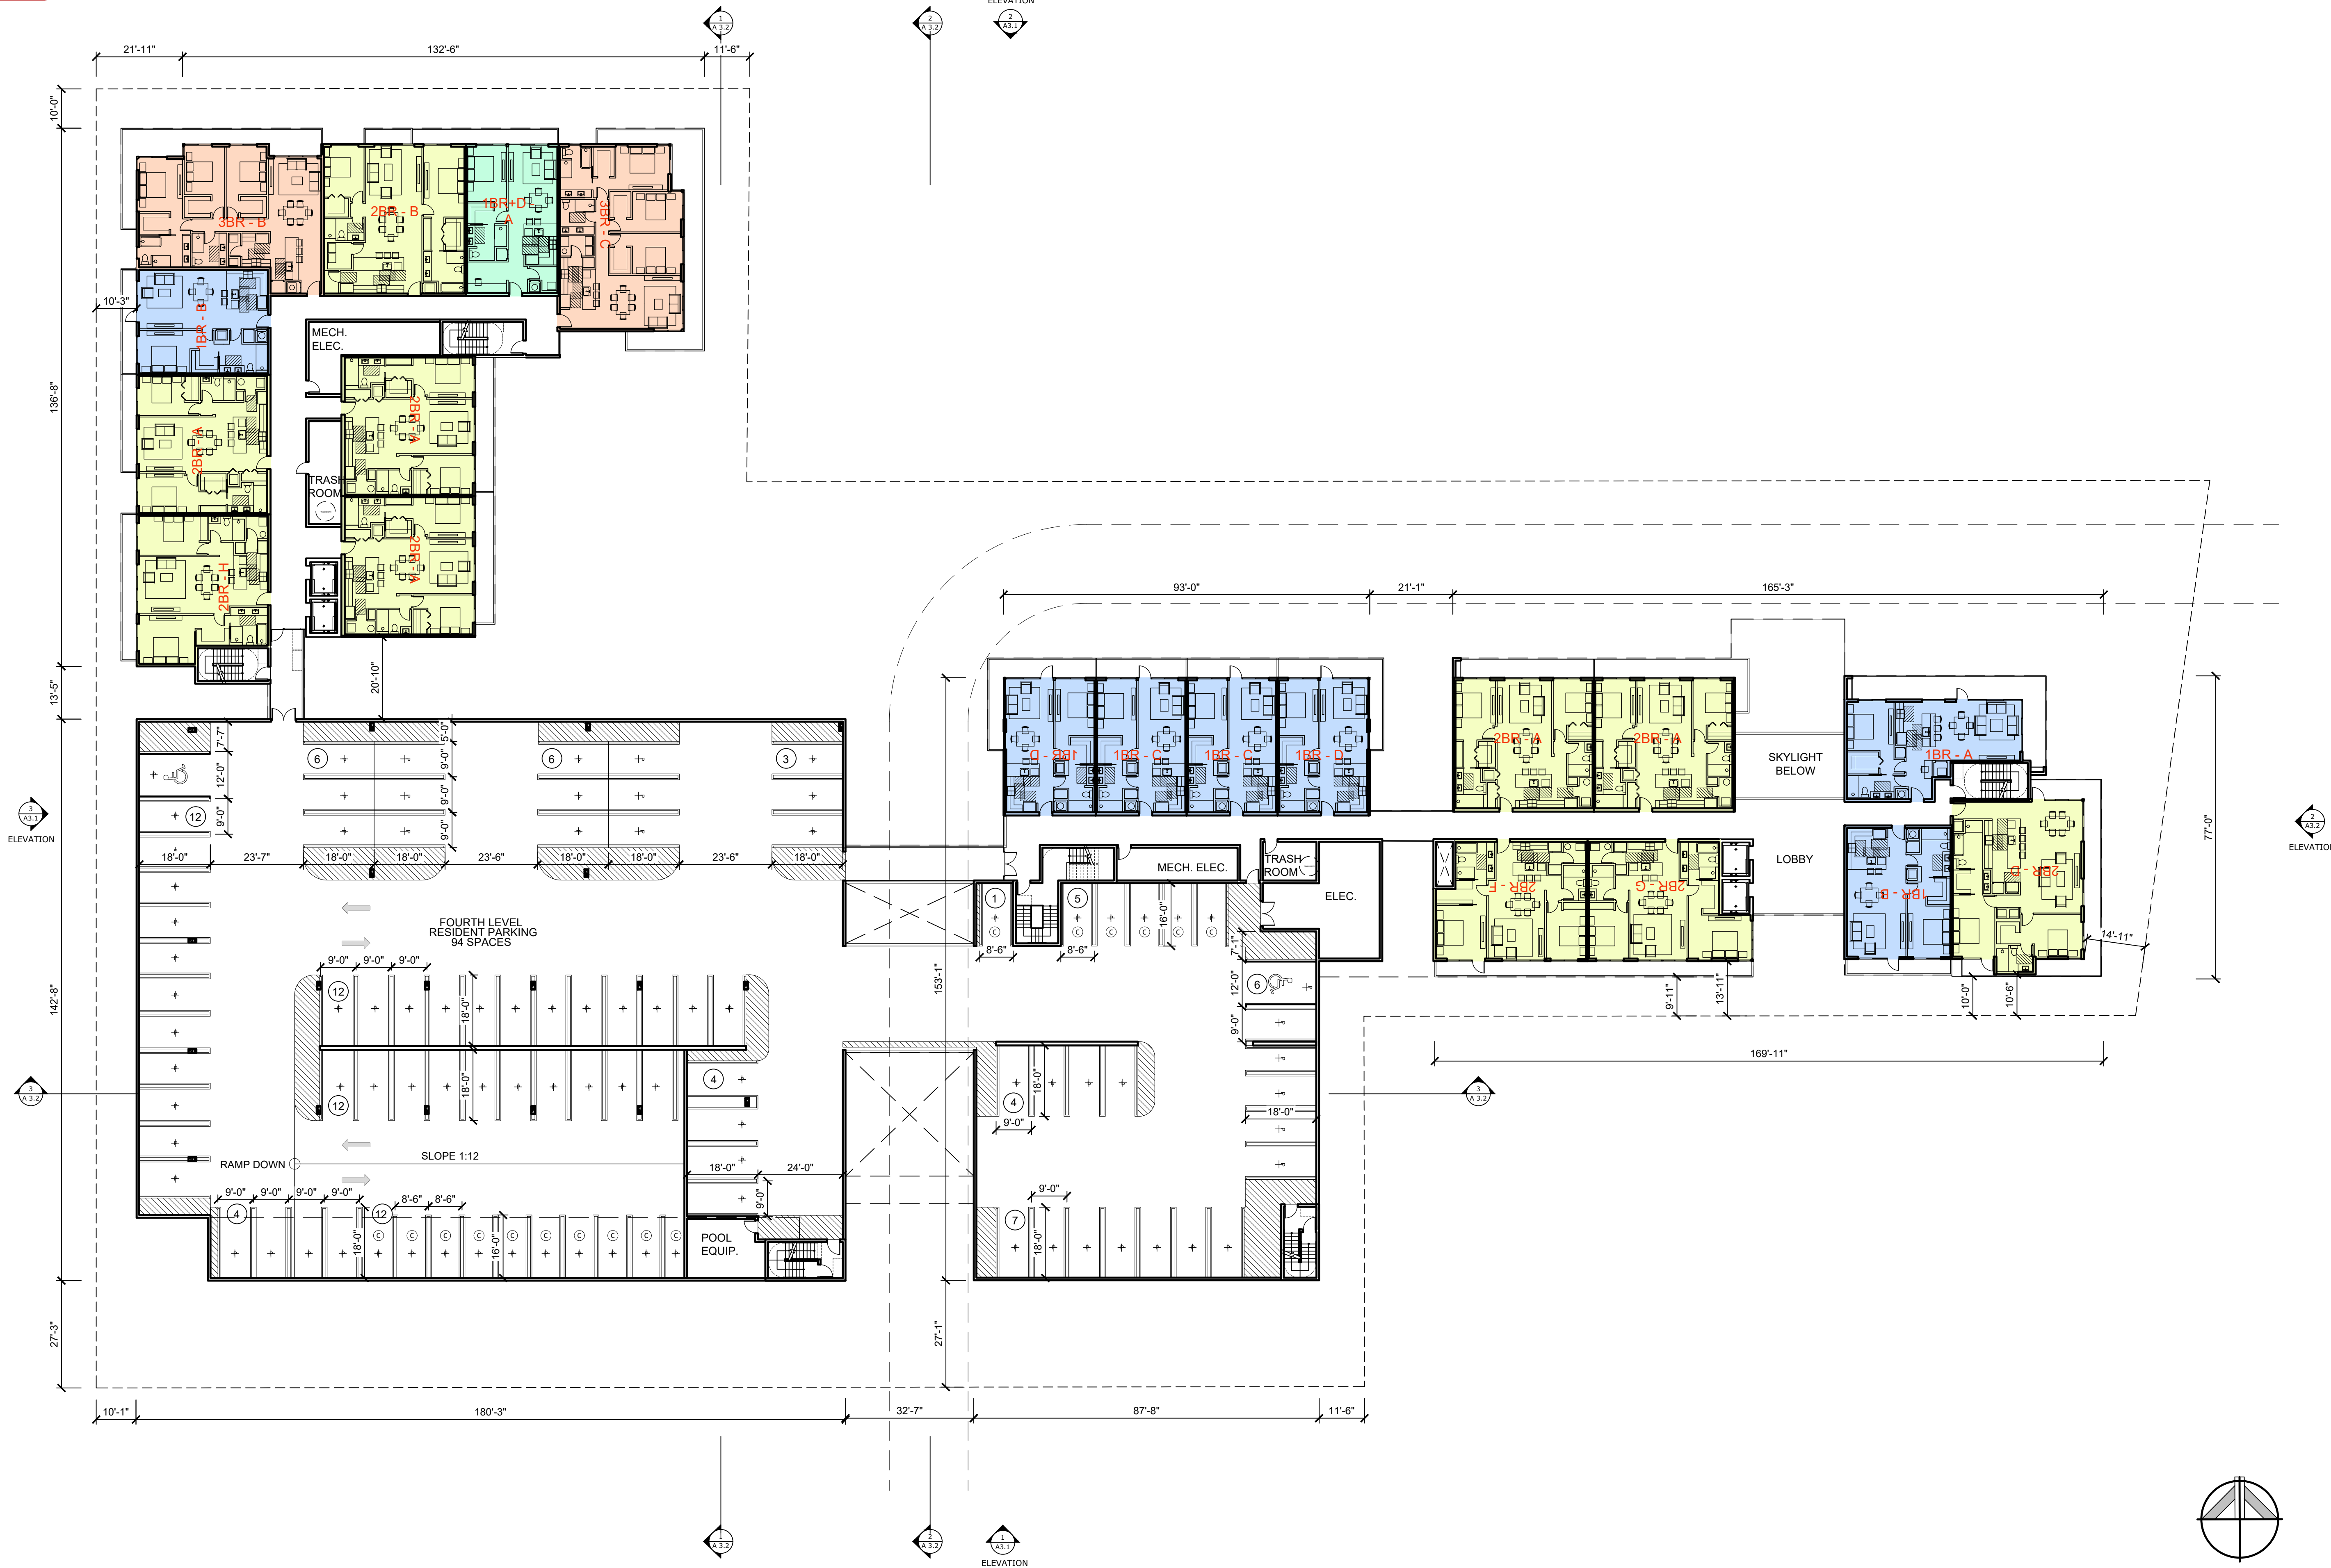
4211 N FEDERAL HWY
POMPANO BEACH, FL 33064

SUBMITTALS:

FOURTH LEVEL
FLOOR PLAN

A1.4

PROJECT NUMBER: 25-008

FOURTH LEVEL FLOOR PLAN
SCALE: 1"=20'-0"

1

COPYRIGHT 2025 MADSEN DESIGN. ALL RIGHTS RESERVED