



IDEALC MASTER SIGN PROGRAM

EXISTING FRONT ELEVATION SIGNAGE

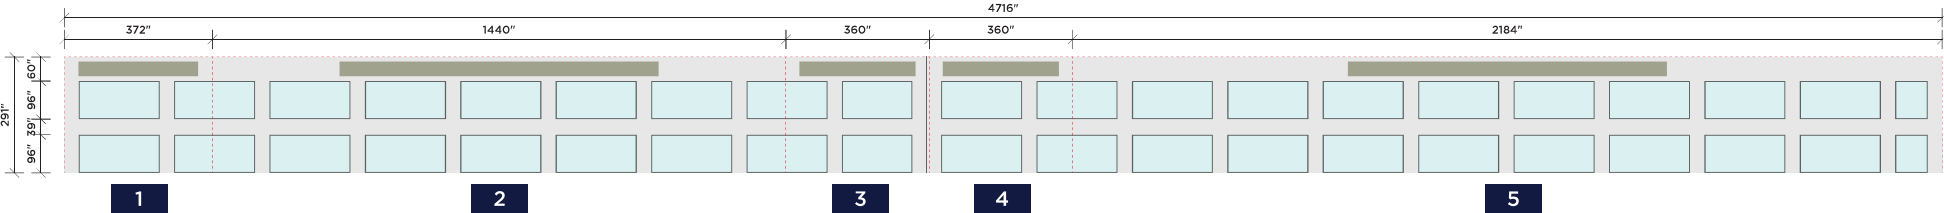


DETAIL

NUMBER	AREA SIZE	CURRENT	CURRENT SIGN SIZE	MAXIMUM SIGN AREA
1	751.75 SQ FT	HOUSE OF WRAPZ	13.33 SQ FT	75.175 SQ FT
2	2910 SQ FT	SPECIALTY FLOORING	-	200 SQ FT
3	727.5 SQ FT	BROOKE RACE EXHAUSTS	-	72.75 SQ FT
4	727.5 SQ FT	NKR DIESEL	-	72.75 SQ FT
5	4413.5 SQ FT	DECLARATION OF DEFENSE	197.25 SQ FT	200 SQ FT

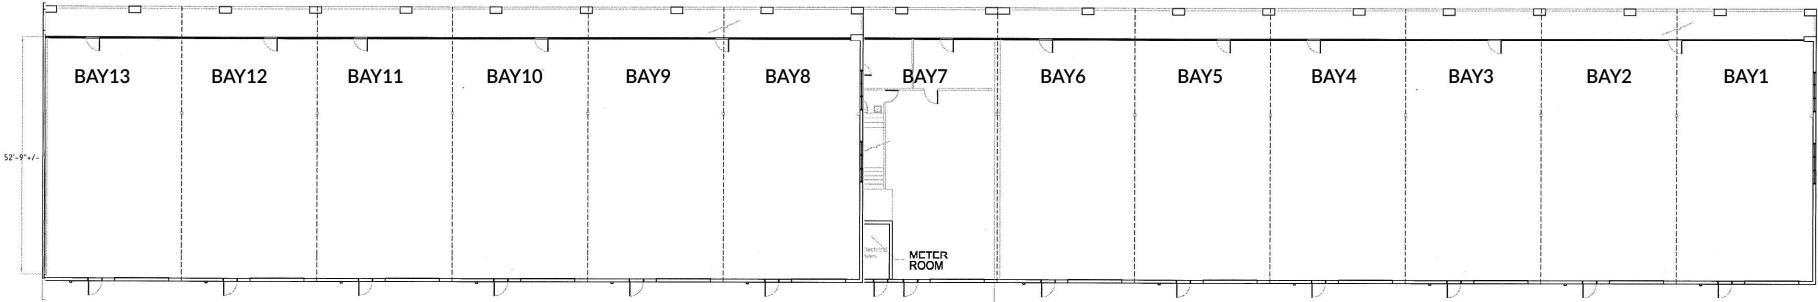

EXISTING OVERALL BUILDING PLAN
SCALE: 1/16"=1'-0"

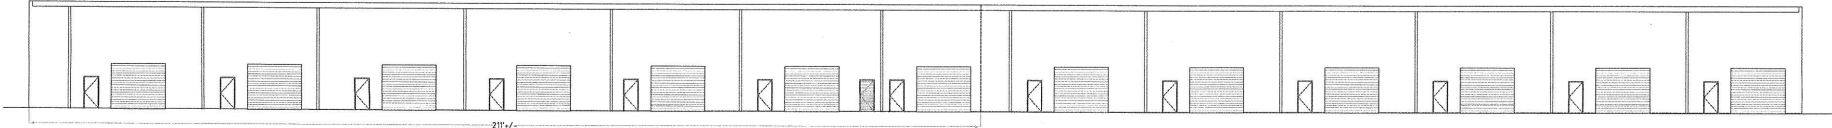

BUILDING IS DESIGNED FOR 13 BAYS OR LESS. EACH BAY HAS A 2ND FLOOR MEZZANINE.

EXISTING REAR ELEVATION
SCALE: 1/16"=1'-0"