



IDEALC MASTER SIGN PROGRAM



FRONT ELEVATION

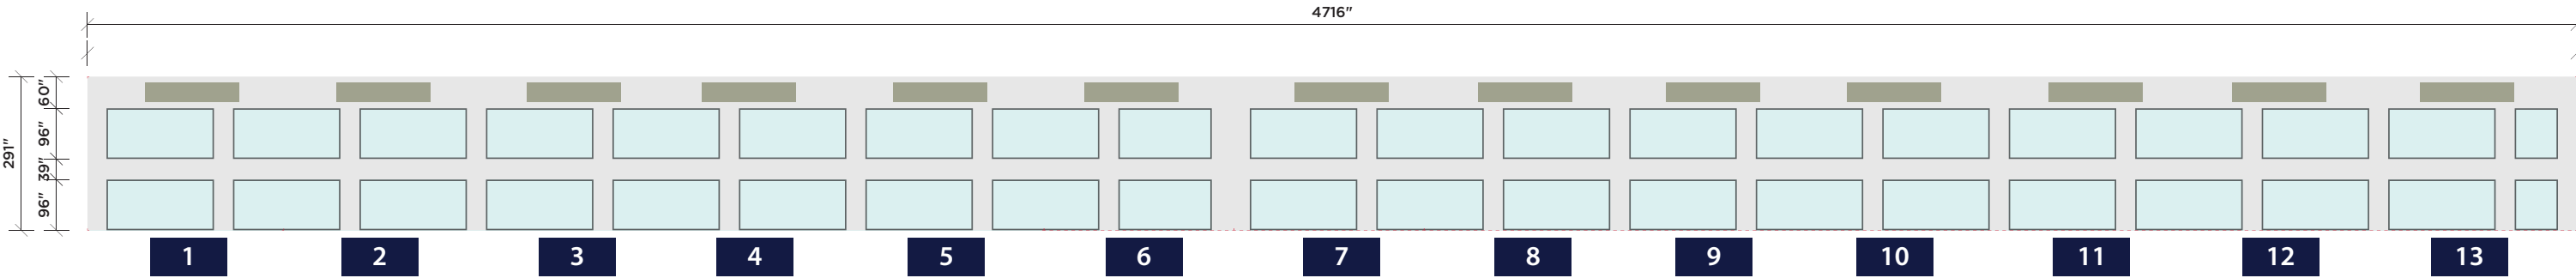

EAST ELEVATION

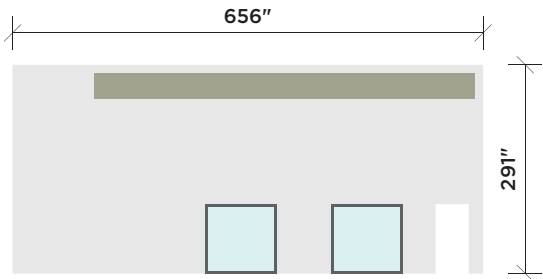


WEST ELEVATION

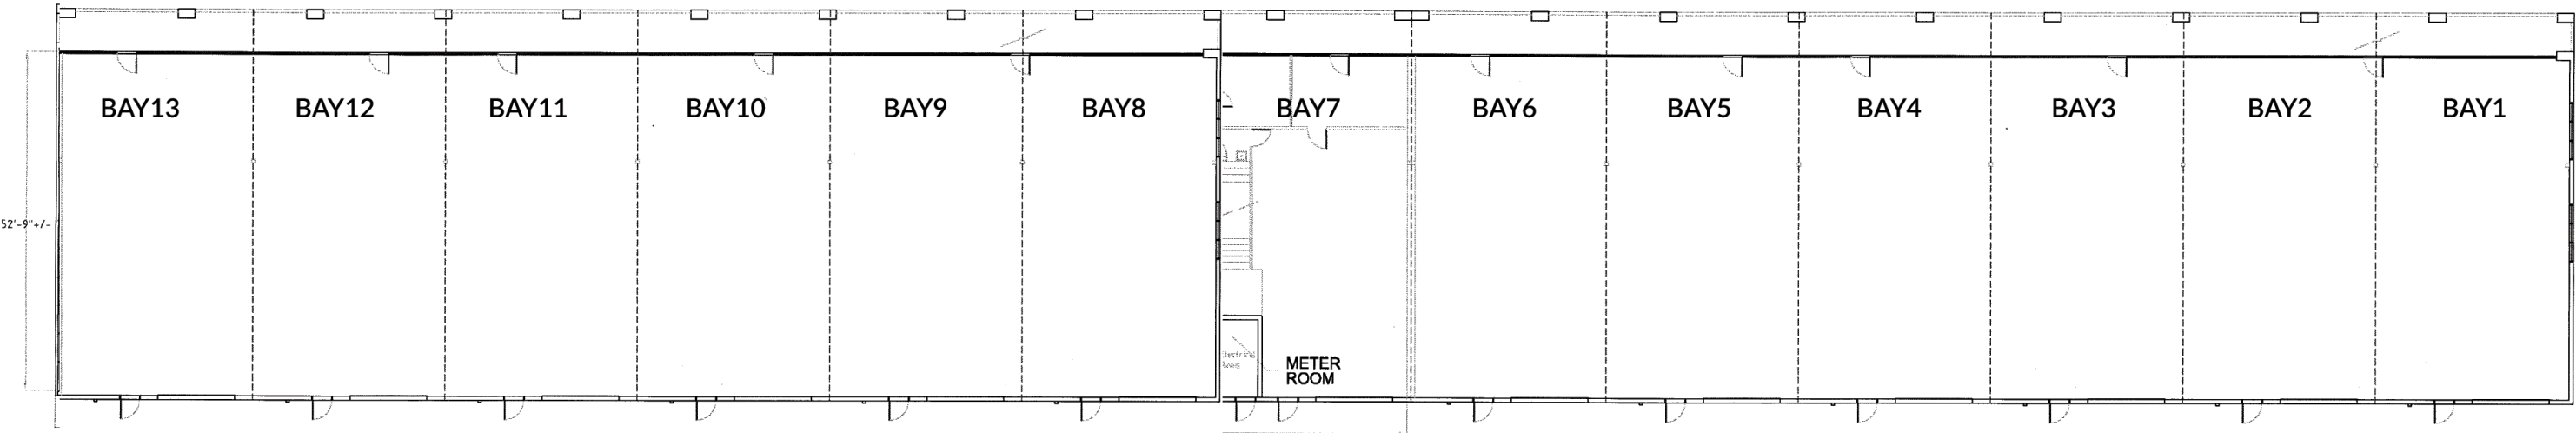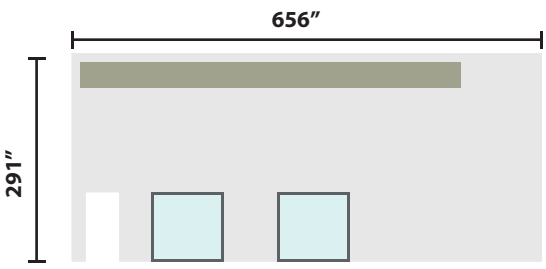

EXISTING OVERALL BUILDING PLAN

SCALE: 1/16"=1'-0"

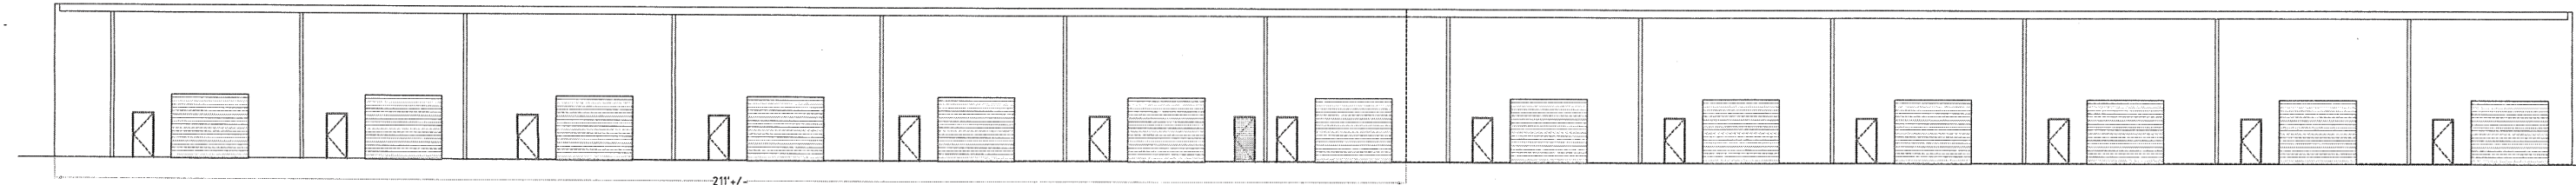

EXISTING REAR ELEVATION

SCALE: 1/16"=1'-0"