

DRC

PZ25 12000044
12/17/2025

PROJECT NAME:

GRIGGS EXPRESS
CAR WASH

BUILDING NAME & ADDRESS
1401 SOUTHWEST 26TH AVENUE
POMPANO BEACH, FLORIDA 33069

ARCHITECT:




DANIEL LAMONTAGNE ARCHITECT, LLC

FACTORY SQUARE
168 CENTER STREET, SUITE 113
SOUTHINGTON, CT 06489
V: 860-621-9348
F: 860-276-9962

CONSULTANTS:

STAMP AREA:

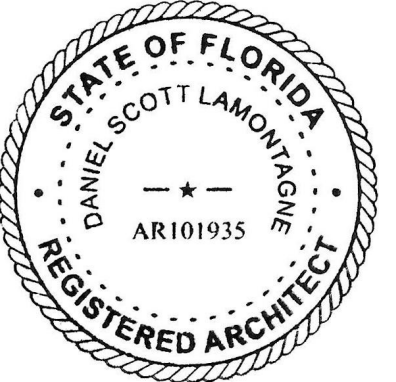

DIGITAL SIGNATURE:

ISSUE:

SITE PLAN SUBMISSION
11/12/2025

ARCHITECT PROJECT #:
25021


REVISIONS:



DRAWING TITLE
FLOOR PLAN

SCALE As indicated	DRAWN BY MG
CAD FILENAME 25021-ARCH-V2.RVT	DATE 11/12/2025
DRAWING NUMBER	

A1.0

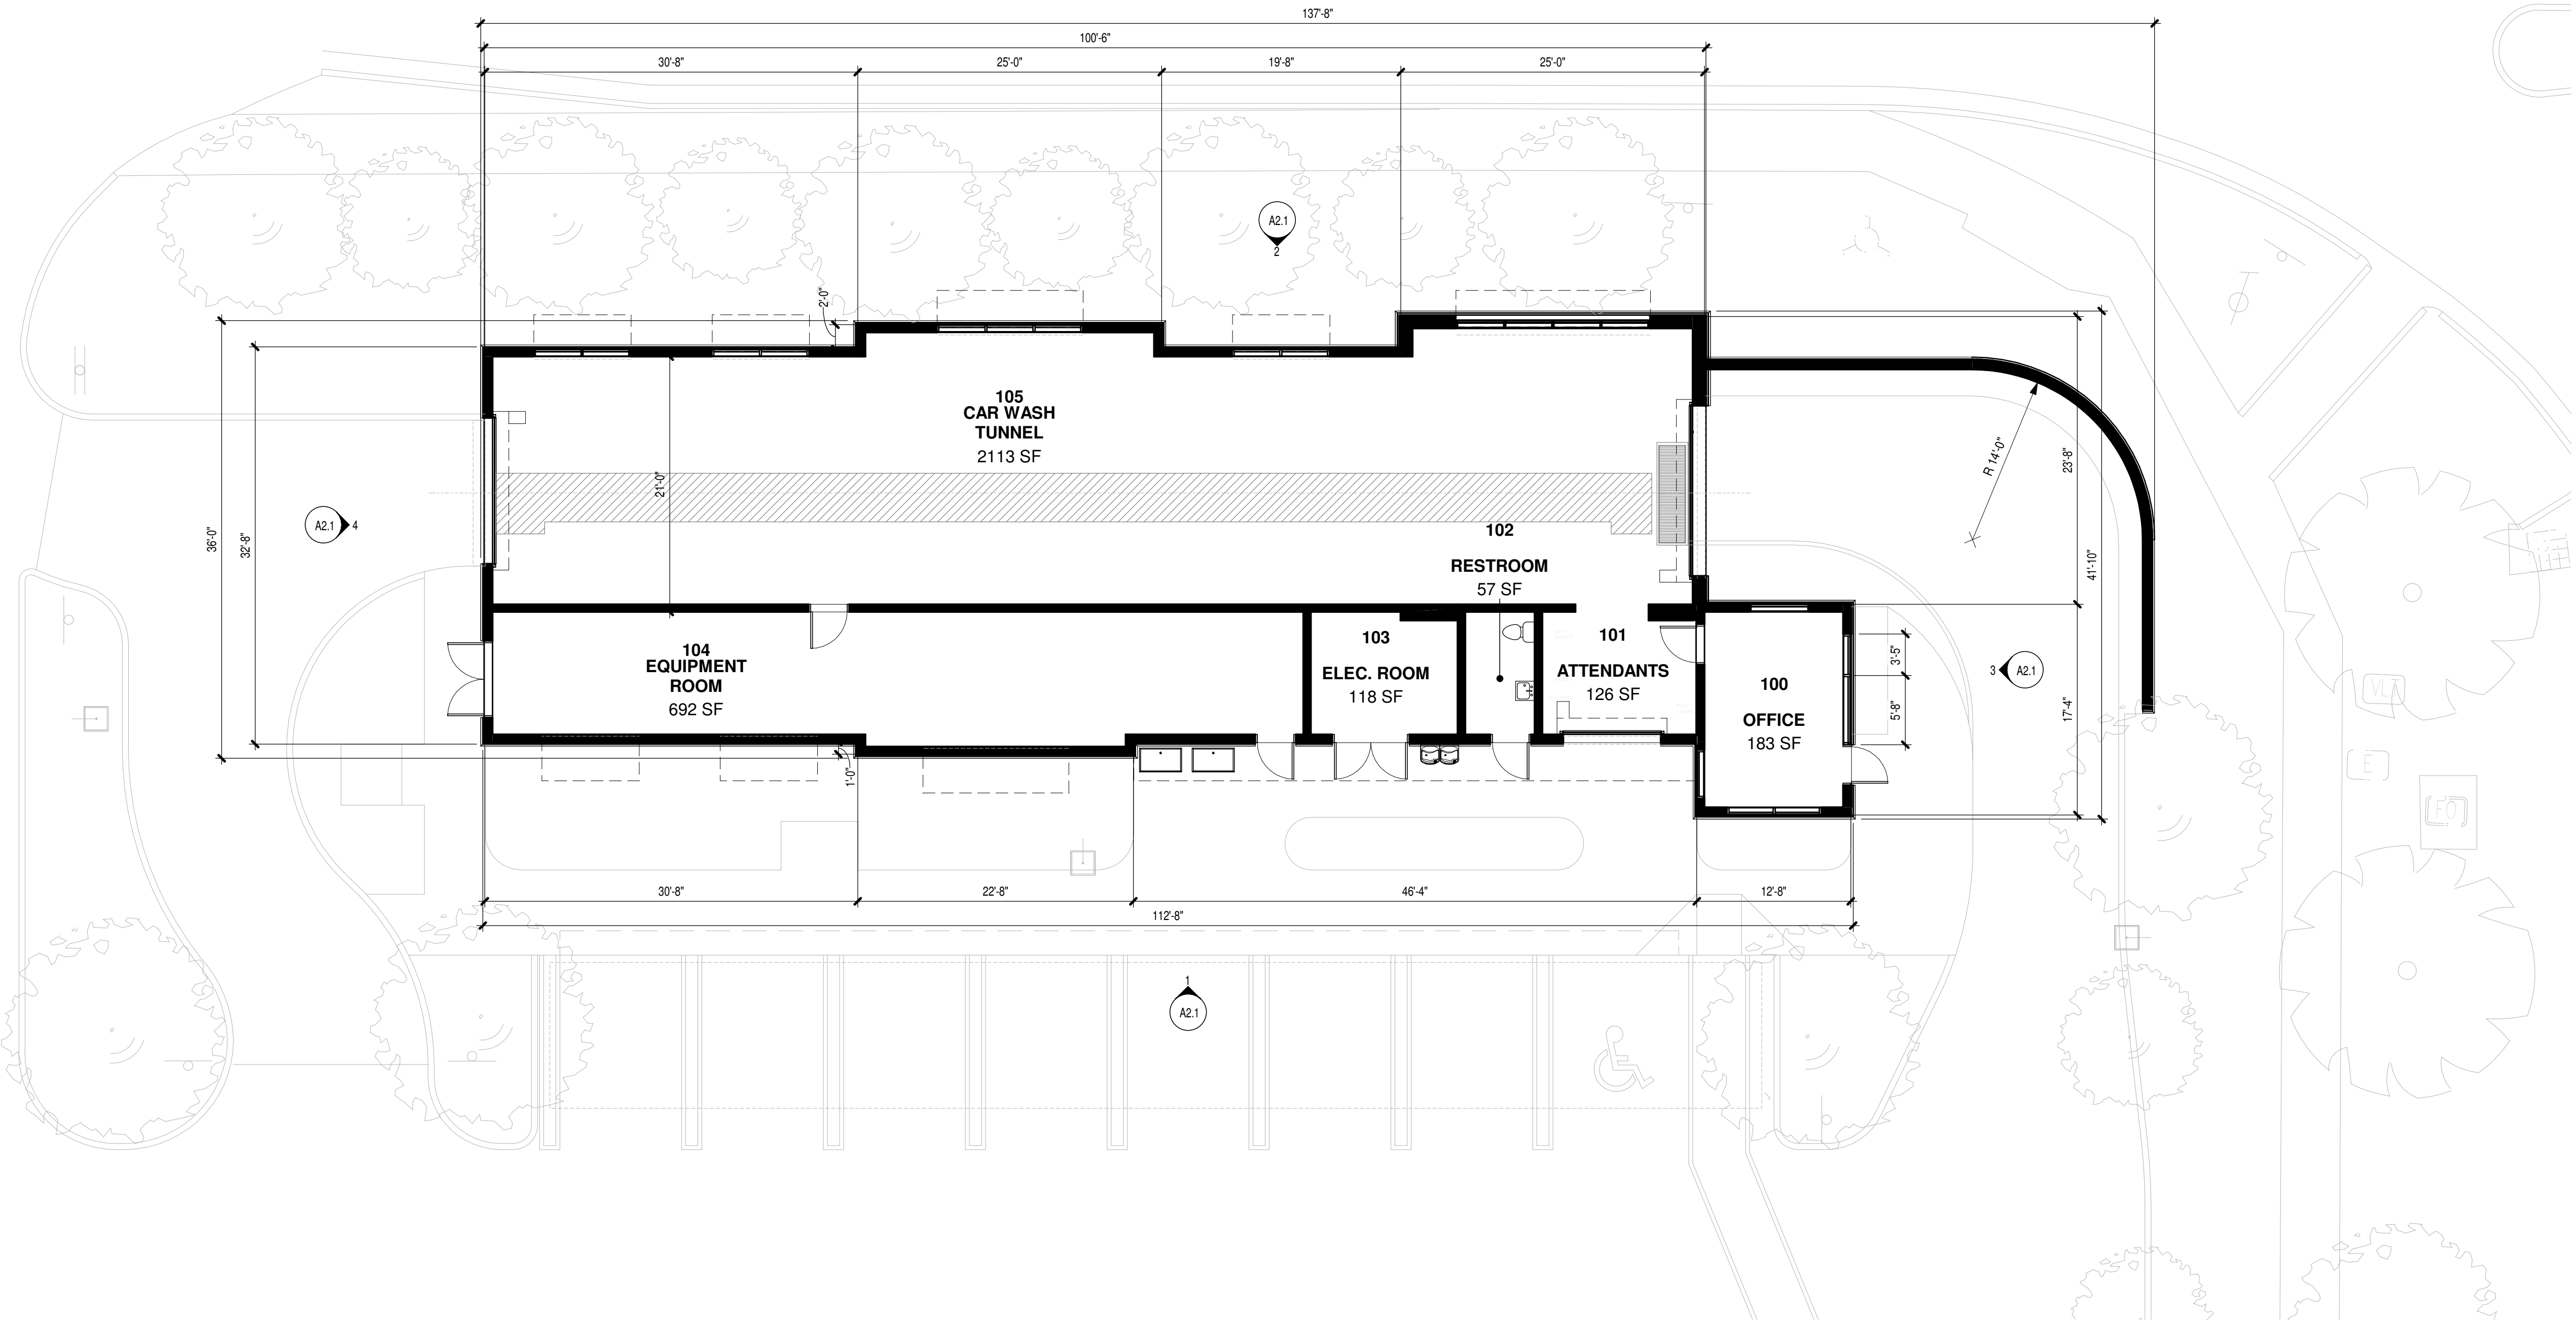

1 FLOOR PLAN
A1.0 SCALE: 1/8" = 1'-0"

