


CONTRACTOR(S) SHALL VERIFY EXISTING CONDITIONS AND CORRELATE DIMENSIONS PRIOR TO PROVIDING THE WORK DETAILED IN THESE DRAWINGS, AND SHALL PROMPTLY NOTIFY THE DESIGNER OF ANY DISCREPANCIES. IT IS A VIOLATION OF THE LAW FOR ANY PERSON, UNLESS ACTING UNDER THE DIRECTION OF A LICENSED ARCHITECT TO ALTER THESE PLANS AND SPECIFICATIONS. THIS DOCUMENT CONTAINS PROPERTY INFORMATION AND SHALL NOT BE USED OR REPRODUCED OR ITS CONTENTS DISCLOSED, IN WHOLE OR IN PART, WITHOUT THE PRIOR WRITTEN CONSENT OF BRIAN HERBERT

COPYRIGHT 2024 GHA ARCHITECTS

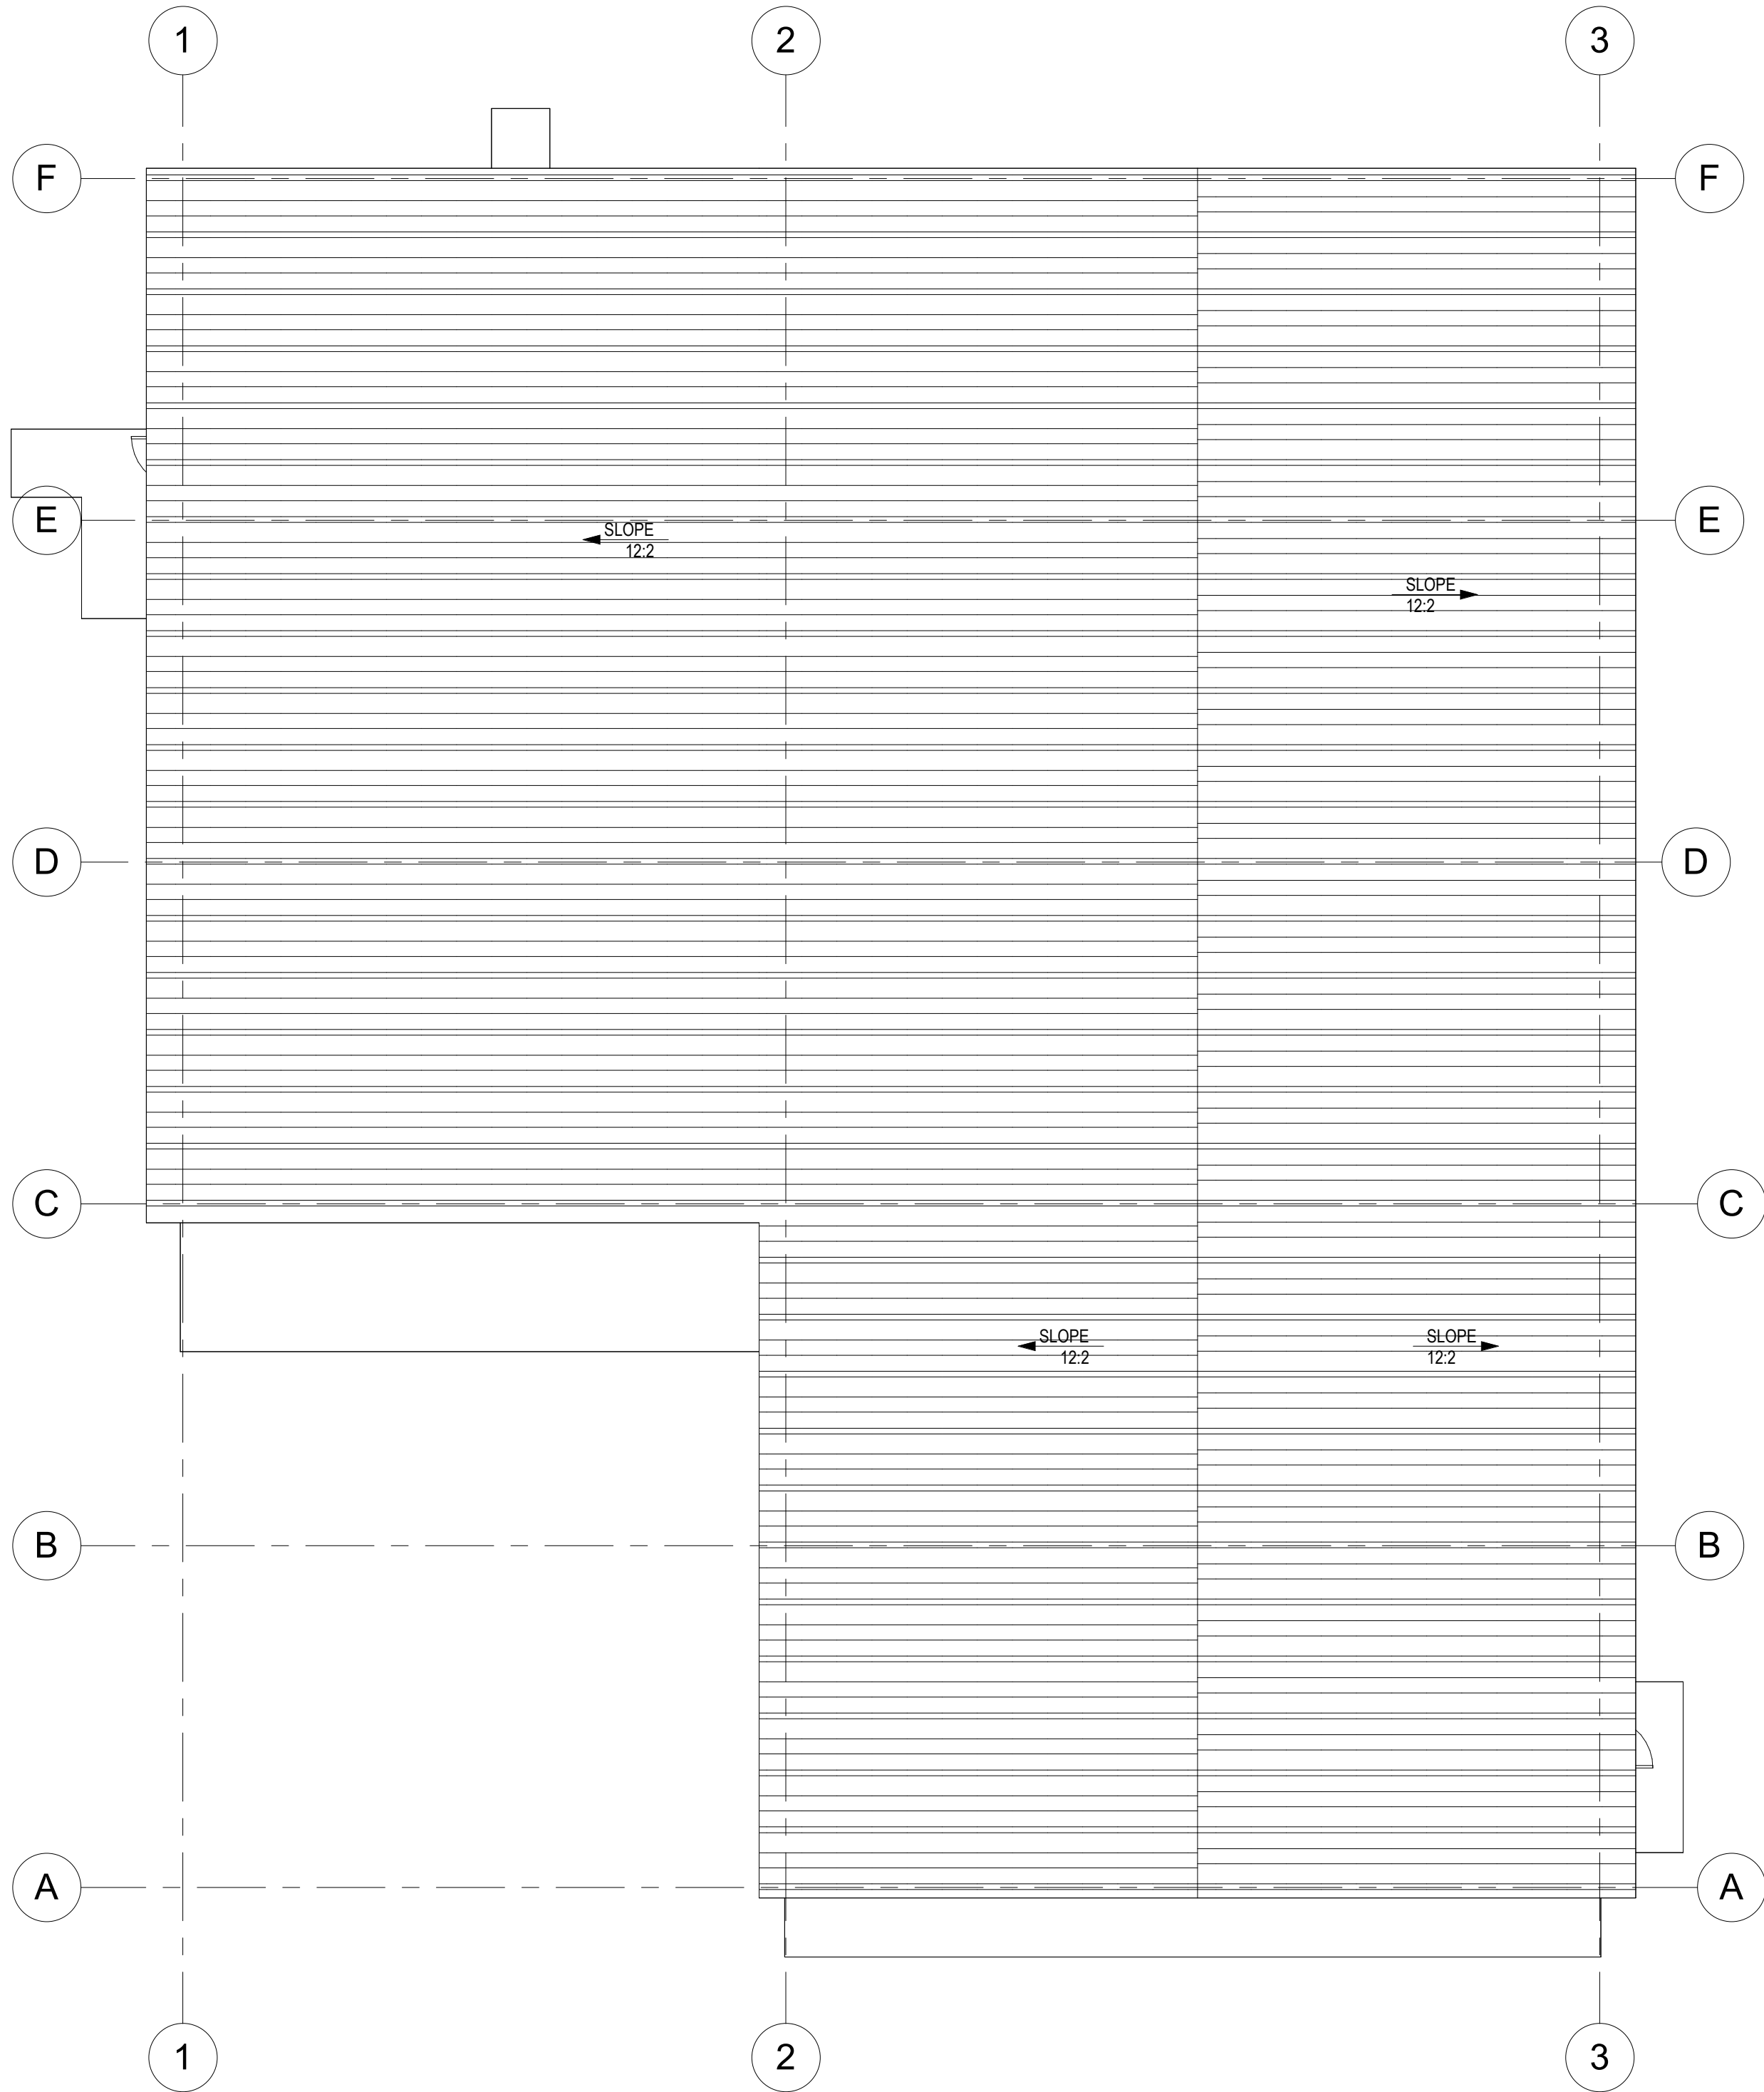

1 ROOF PLAN
1/8" = 1'-0"

AAC

PZ24-12000026

08.20.2025



BRIAN P. HERBERT FL AR0015474

ATLANTIC FLEET WASH

James Argyropoulos

1501 West Atlantic Blvd., Pompano Beach 33069



No.	Description	Date

PROJECT STATUS:

DRC SUBMITTAL

DATE:

7.8.2025

PROJECT NUMBER:

7124

DRAWN BY: M.A. AS NOTED
CHECK BY: B.H.

DRAWING TITLE
ROOF PLAN

DRAWING NUMBER

A-102.

9/9/2025 12:01:02 PM