


PARKING COUNT PER LEVEL		
LEVEL	COUNT	
RESIDENTIAL BUILDING LEVEL 4	22 PS (22 REGULAR PARKING)	
RESIDENTIAL BUILDING LEVEL 3	76 PS (70 REGULAR PARKING + 8 EV PARKING)	
RESIDENTIAL BUILDING LEVEL 2	62 PS (56 REGULAR PARKING + 8 EV PARKING)	
RESIDENTIAL BUILDING LEVEL 1	28 PS (20 REGULAR PARKING + 8 EV PARKING)	
1-STORY PARKING GARAGE	76 PS (70 REGULAR PARKING + 6 EV PARKING)	
SURFACE	36 PS (36 REGULAR PARKING)	
TOTAL		300 PS

(270 REGULAR PARKING + 30 EV PARKING)

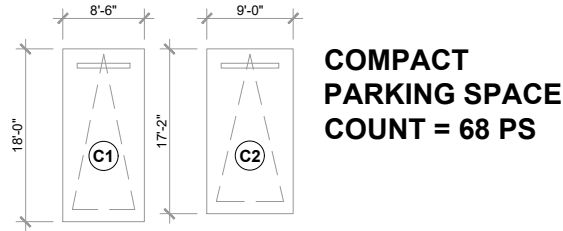


CONVEX MIRROR


PARKING STALL LEGEND				
RESIDENCE PARKING (144 PS)	GUEST PARKING (27 PS)	OFFICE PARKING (106 PS)	BANK PARKING (11 PS)	RETAIL PARKING (12 PS)



**absolute-idea.com**  
CANAL PARK  
3323 NE 163rd Street, Suite 200 North Miami Beach, FL 33160  
T 305.792.0015 T 305.931.0279 @info@absolute-idea.com

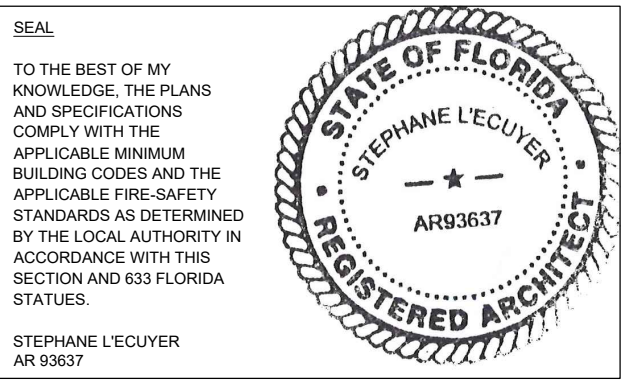


ISSUE FOR:  
**AAC SUBMITTAL**

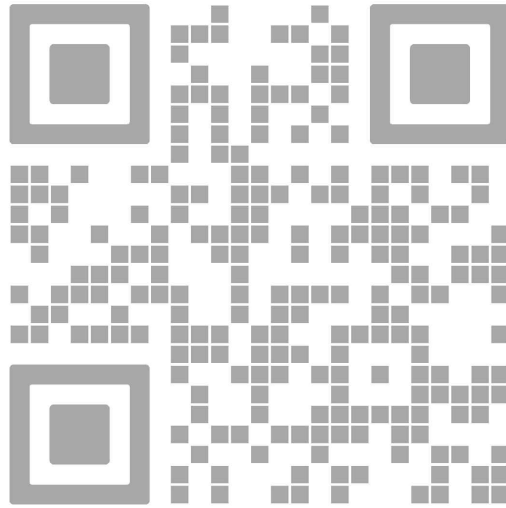

REV.	DATE	DESCRIPTION
01	05-13-2025	DRC SUBMITTAL

ALL MEASUREMENTS MUST BE VERIFIED BEFORE BEGINNING THE WORK. NO MEASUREMENTS ARE TO BE SCALED DIRECTLY FROM THIS DRAWING.

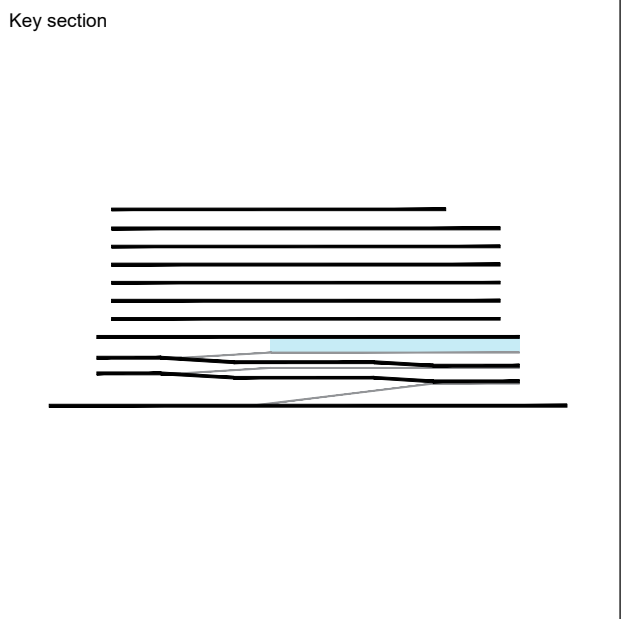

Client  
**VERA FUND**  
NICK POLYUSHKIN  
& YURI KHARITONENKOV  
TEL: 305.833.3303

Project  
**1600 S FEDERAL HIGHWAY (MIXED-USE PROJECT)**  
1600 SOUTH FEDERAL HIGHWAY,  
POMPAHO BEACH, FL 33062

Title	
LEVEL 03 FLOOR PLAN LAYOUT	
Drawn <b>J. WU</b>	Field <b>ARCHITECTURE</b>
Verified <b>N. TREMBLAY</b>	Scale <b>as shown</b>
Approved <b>S. L'ECUYER</b>	Date <b>06-02-2026</b>
Project Manager <b>J. WU</b>	Dwg. no. <b>A-203</b>
Project <b>24-838</b>	

LEVEL 03  
FLOOR PLAN LAYOUT  
SCALE: 1"= 20'-0"

**AAC**

PZ24-12000027  
06/02/2026