

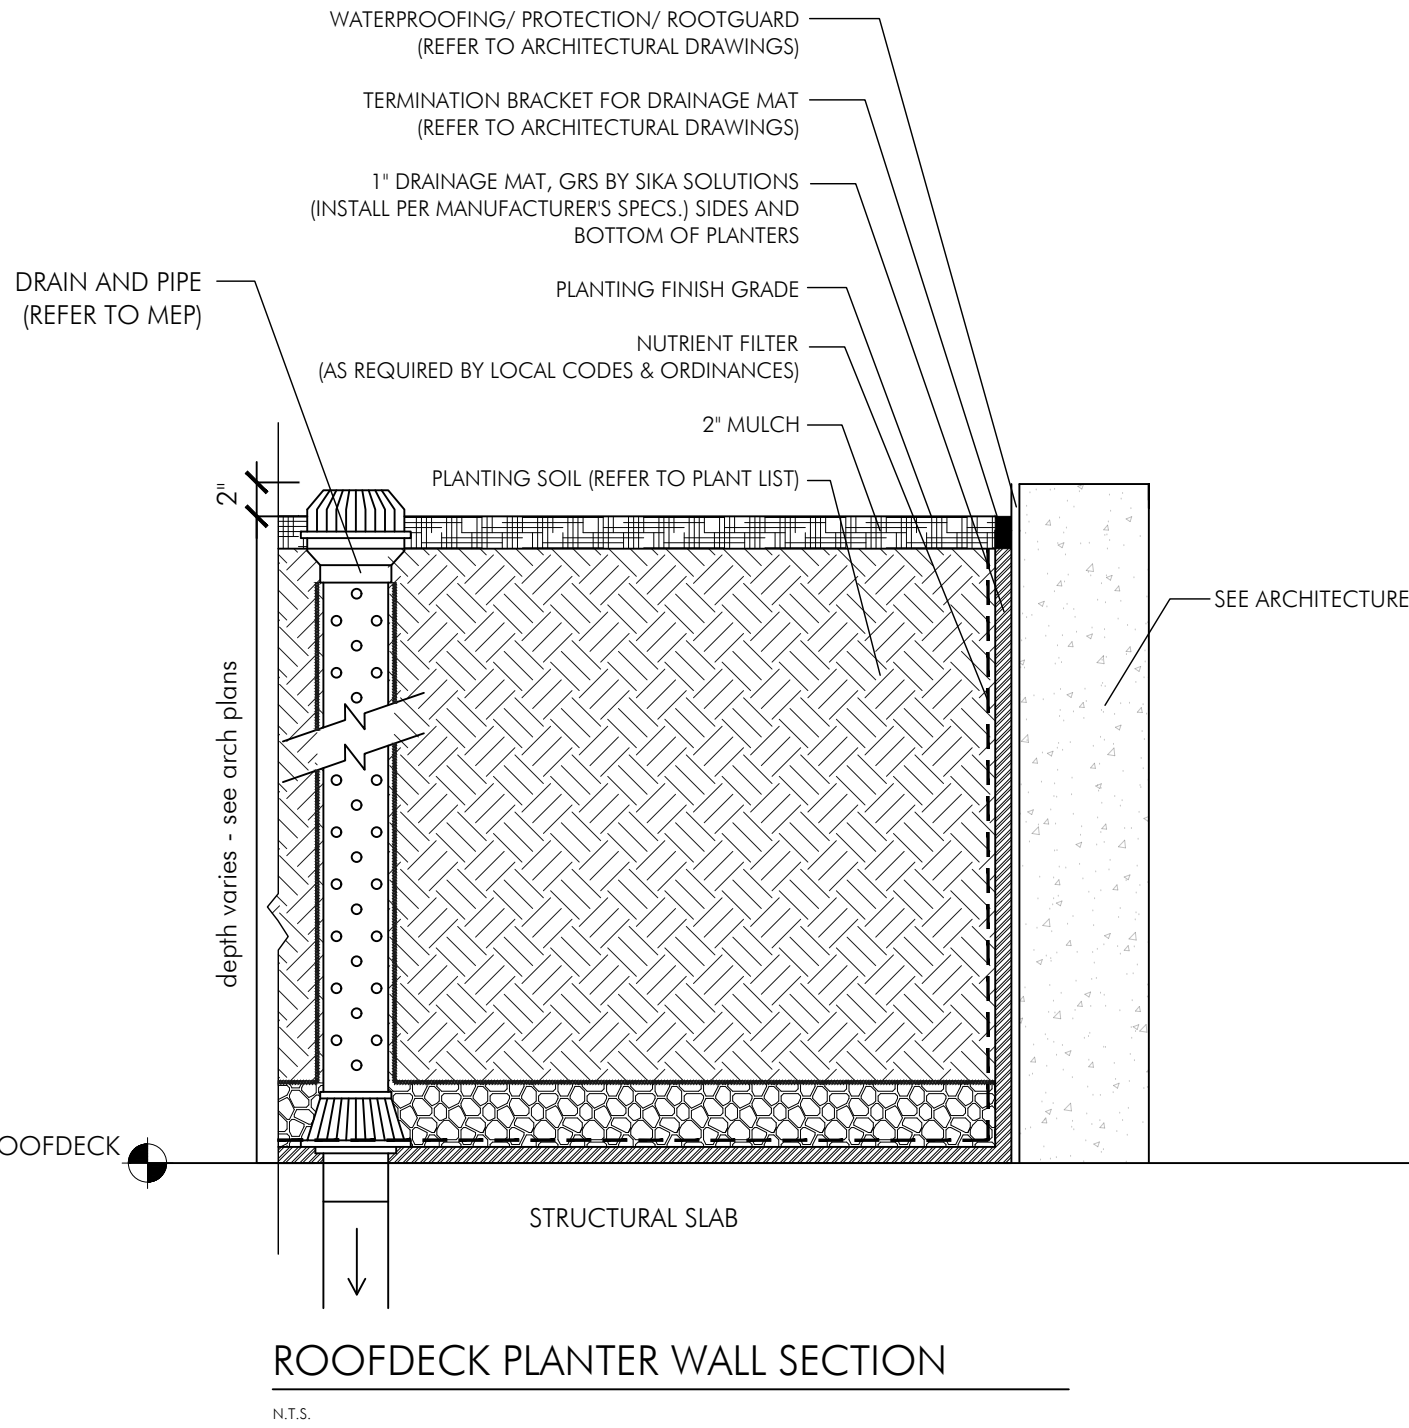


N88°23'14"E 263.81'

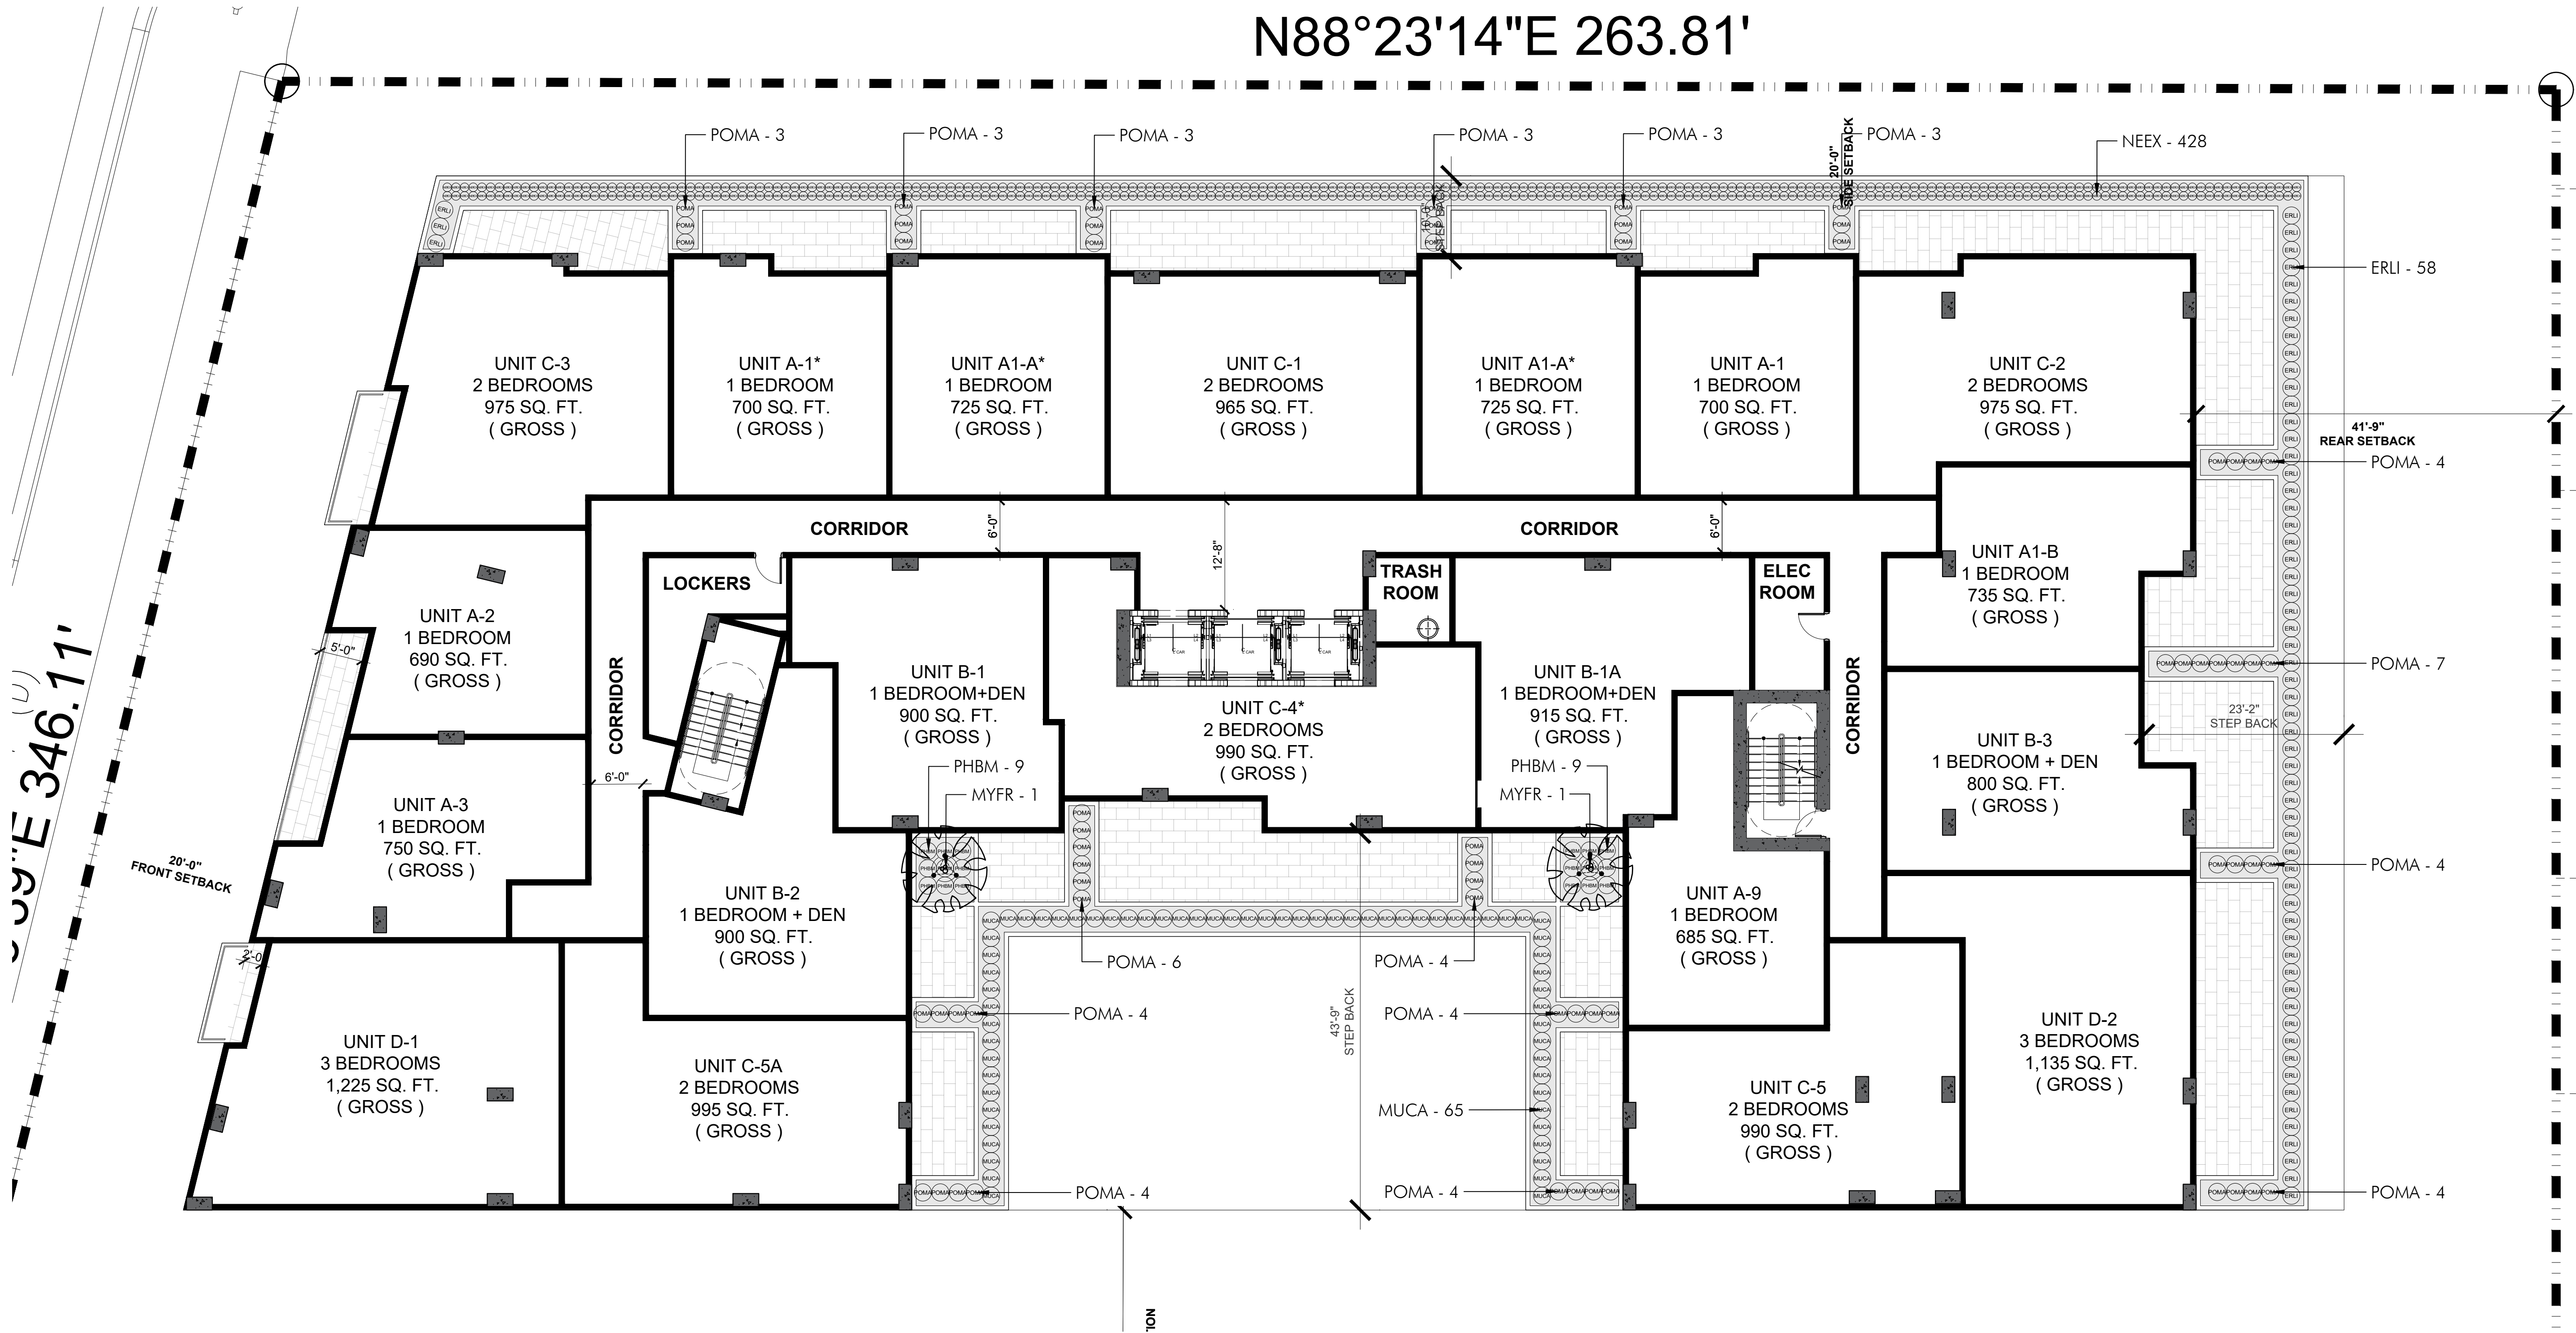


PLANT LIST - LEVEL 4-6				
TREES				
KEY	PLANT NAME	QTY.	UT.	SIZE
MYFR	Myrcianthes fragrans Simpson's Stopper	2	ea.	8' tall x 4' spread, 3 trunks, lifted to tree form
SHRUBS & GROUNDCOVERS				
KEY	PLANT NAME	QTY.	UT.	SIZE
ERLI	Ernodea littoralis ...Golden Creeper	61	ea.	3 gal cans, full
MUCA	Muhlenbergia capillaris ...Muhly Grass	65	ea.	3 gal cans, full
NEEX	Nephrolepis exaltata ...Boston Fern	428	ea.	1 gal cans, full, install 12\"/>
PHBM	Philodendron var. "Burle marx" ...Burle Marx Philodendron	18	ea.	18\"/>
POMA	Podocarpus macrophyllus ...Podocarpus	63	ea.	30\"/>
MISCELLANEOUS				
	Roof Planter Soil Mix 25% Coarse Sand 25% Medium Sand 20% Pine Bark 20% Florida Peat 8% Rice Rock 2% Marl	as req.	c.y.	
	Shredded Melaleuca Mulch Native	as req.	c.y.	3\"/>

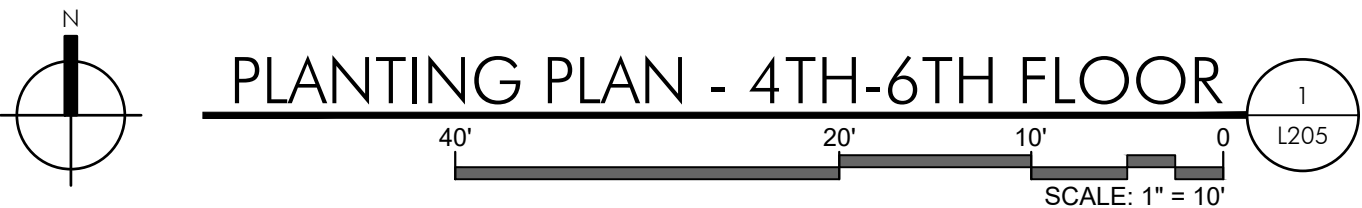

**absolute-idea.com**  
CANAL PARK  
3323 NE 163rd Street, Suite 200 North Miami Beach, FL 33160  
☎ 305.792.0015 ☎ 305.931.0279 ✉ info@absolute-idea.com

SEAL  
KEN GARDNER  
FLA 1589  
TO THE BEST OF MY KNOWLEDGE, THE PLANS AND SPECIFICATIONS WERE PREPARED BY ME OR UNDER MY CLOSE PERSONAL SUPERVISION AND TO THE BEST OF MY KNOWLEDGE, THEY COMPLY WITH ALL CITY, STATE AND FEDERAL REQUIREMENTS AND I AM NOT PROVIDING ANY DESIGN OR CONSTRUCTION SERVICES TO ANY OTHER PARTY WITHOUT MY WRITTEN CONSENT.

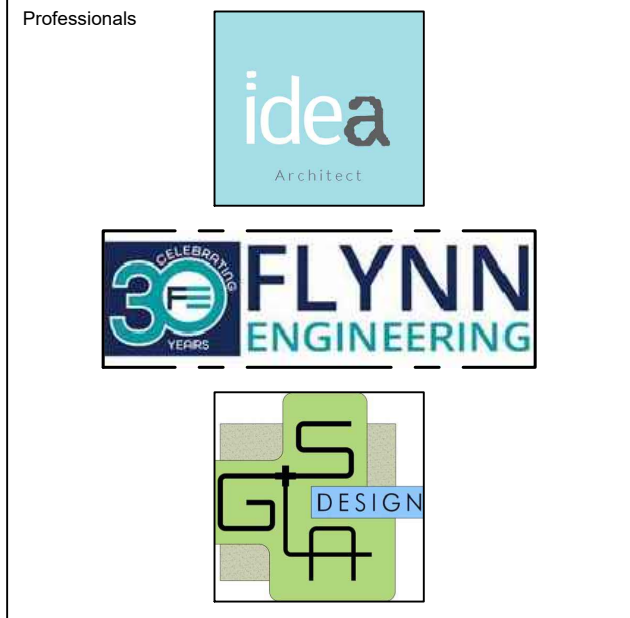

REV.	DATE	DESCRIPTION
01	XX-XX-2024	D.R.C SUBMITAL

ALL MEASUREMENTS MUST BE VERIFIED BEFORE BEGINNING THE WORKS. NO MEASUREMENTS ARE TO BE SCALED DIRECTLY FROM THIS DRAWING.

Key section

Client  
**VERA FUND**  
NICK POLYUSHKIN  
& YURI KHARITONENKOV  
TEL: 305.833.3303

Project  
**1600 S FEDERAL HIGHWAY  
(MIXED-USE PROJECT)**  
1600 SOUTH FEDERAL HIGHWAY,  
POMPAÑO BEACH, FL 33062

Title	
PLANTING PLAN 4TH - 6TH FLOOR	
Drawn GSLA	Field LANDSCAPE ARCH
Verified KG	Scale as shown
Approved KG	Date 10-09-2024
Project Manager KG	Dwg. no. L-205
Project 24-838	