




1 FRONT ELEVATION (WEST)
A2-1 Scale: 1/8"=1'-0"

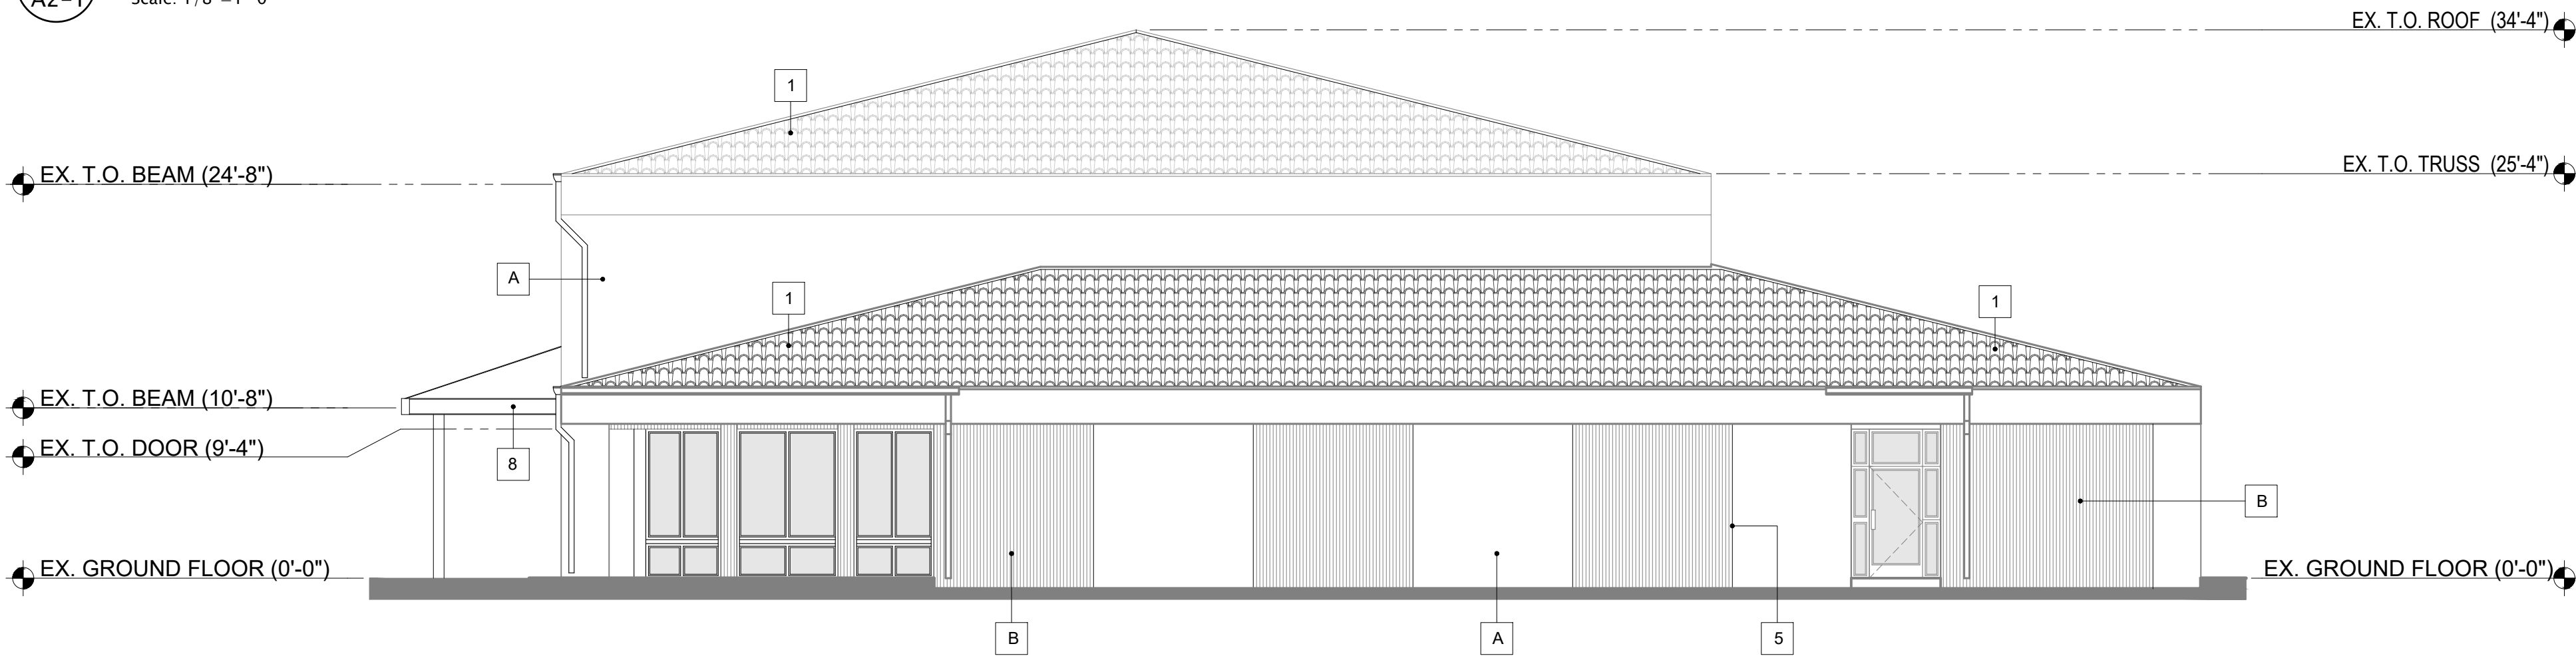

2 RIGHT ELEVATION (SOUTH)
A2-1 Scale: 1/8"=1'-0"

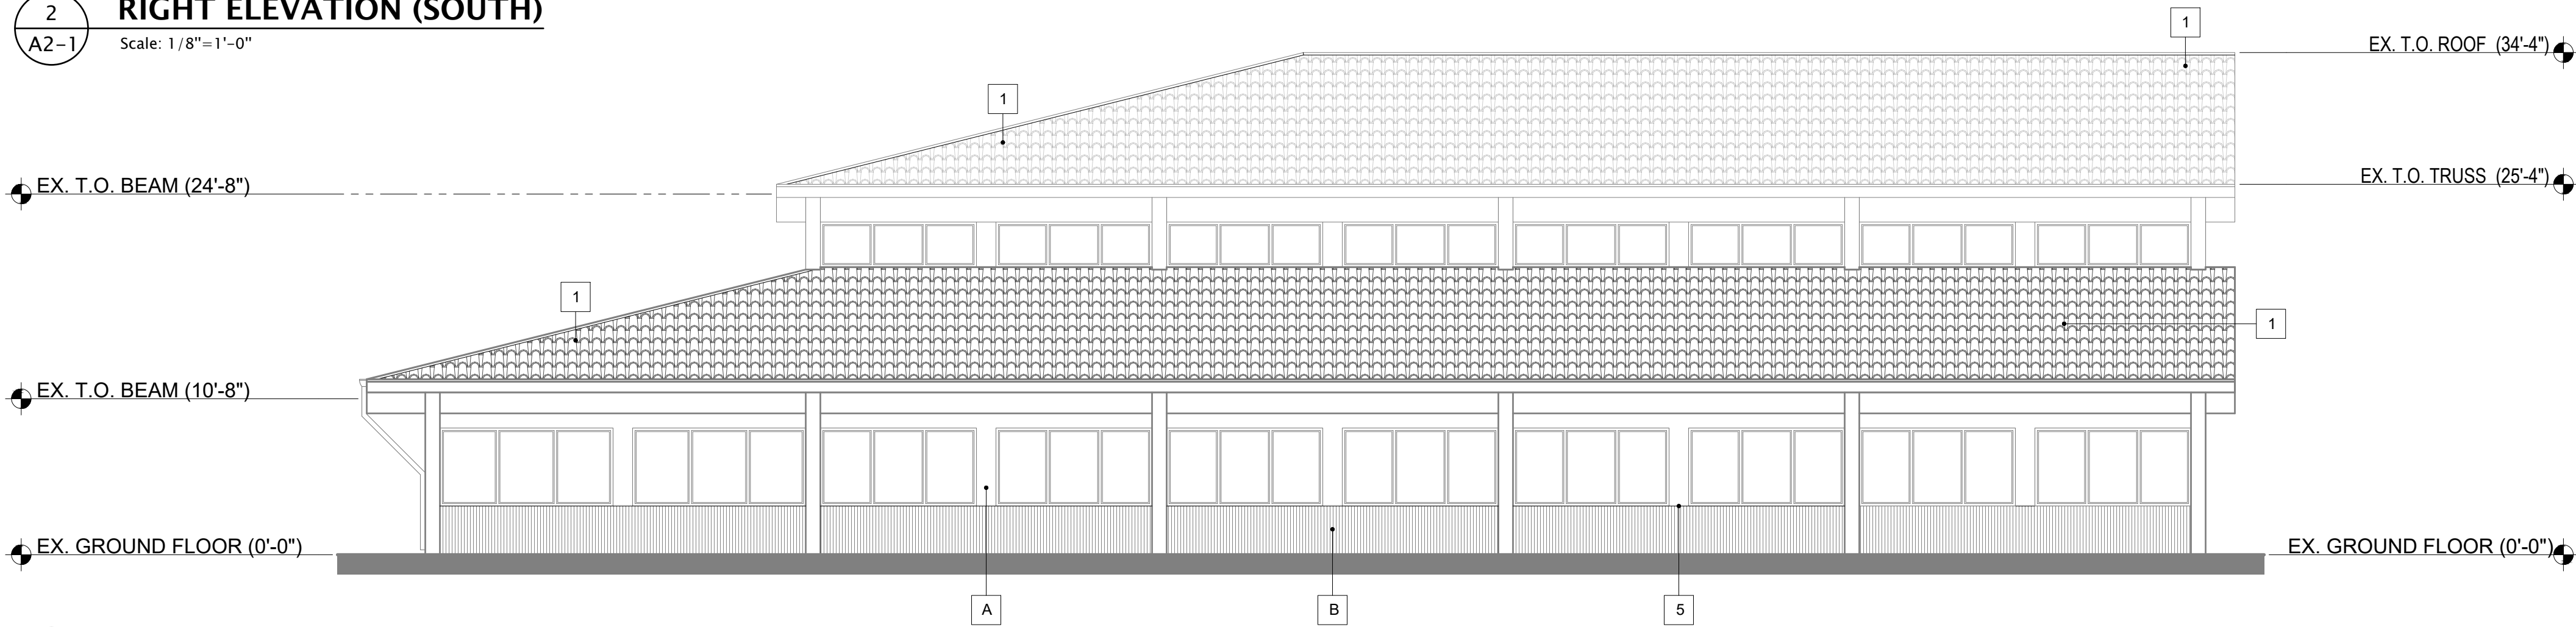


3 REAR ELEVATION (EAST)
A2-1 Scale: 1/8"=1'-0"

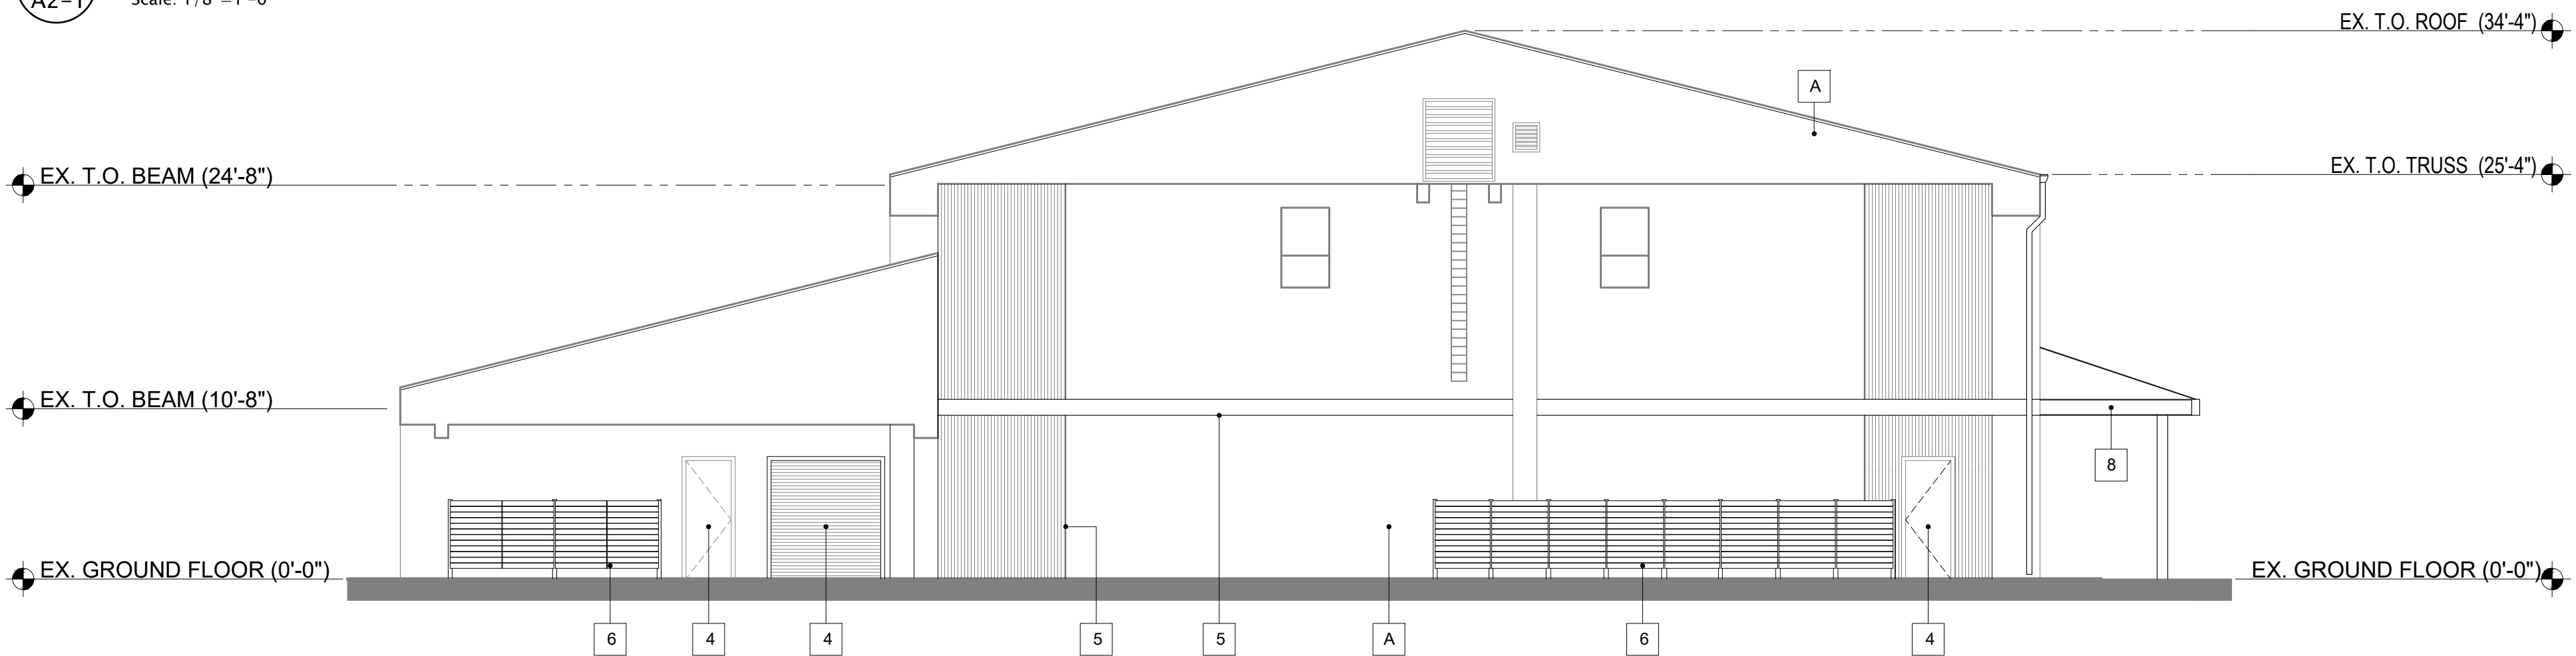


4 LEFT ELEVATION (NORTH)
A2-1 Scale: 1/8"=1'-0"

KEYNOTES	
1	EX. CONCRETE TILE ROOFING
2	SLIDING DOOR
3	ALUMINUM-GLASS STOREFRONT
4	PAINTED METAL DOOR
5	CONTROL JOINT
6	5' COMPOSITE ENCLOSURE
7	BUILDING SIGN
8	ALUMINUM CANOPY SUSPENDED W/ICABLE SYST. ABOVE BY OTHERS

MATERIAL SCHEDULE					
CATEGORY	MARK	MATERIAL	FINISH	COMMON COLOR	MANUFACTURER #
EXTERIOR WALLS					
FIELD	A	SMOOTH STUCCO	PAINT	SEE REF. 1	OMEGA PRODUCTS INTERNATIONAL OR APPROVAL EQUAL.
FIELD	B	ALUMINUM	CLADDING	SEE REF. 3	OMNIS BRINGING OR APPROVAL EQUAL
CONTROL JOINT	CJ	CHANNEL SCREED	-	DCS-625-50	FRY REGLET OR APPROVAL EQUAL.
WINDOW/DOOR					
WINDOW/DOOR	-	ALUM/GLASS	CLEAR ANODIZE FRAME W/ CLEAR GLASS	BRONZE	PQT OR APPROVAL EQUAL.

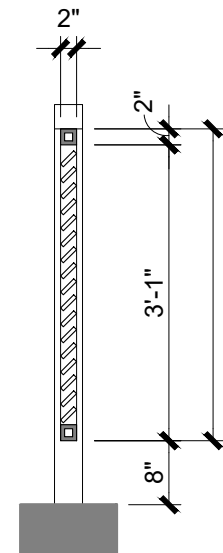


5 DETAIL SIDE FENCE
A2-1 Scale: 1/2"=1'-0"

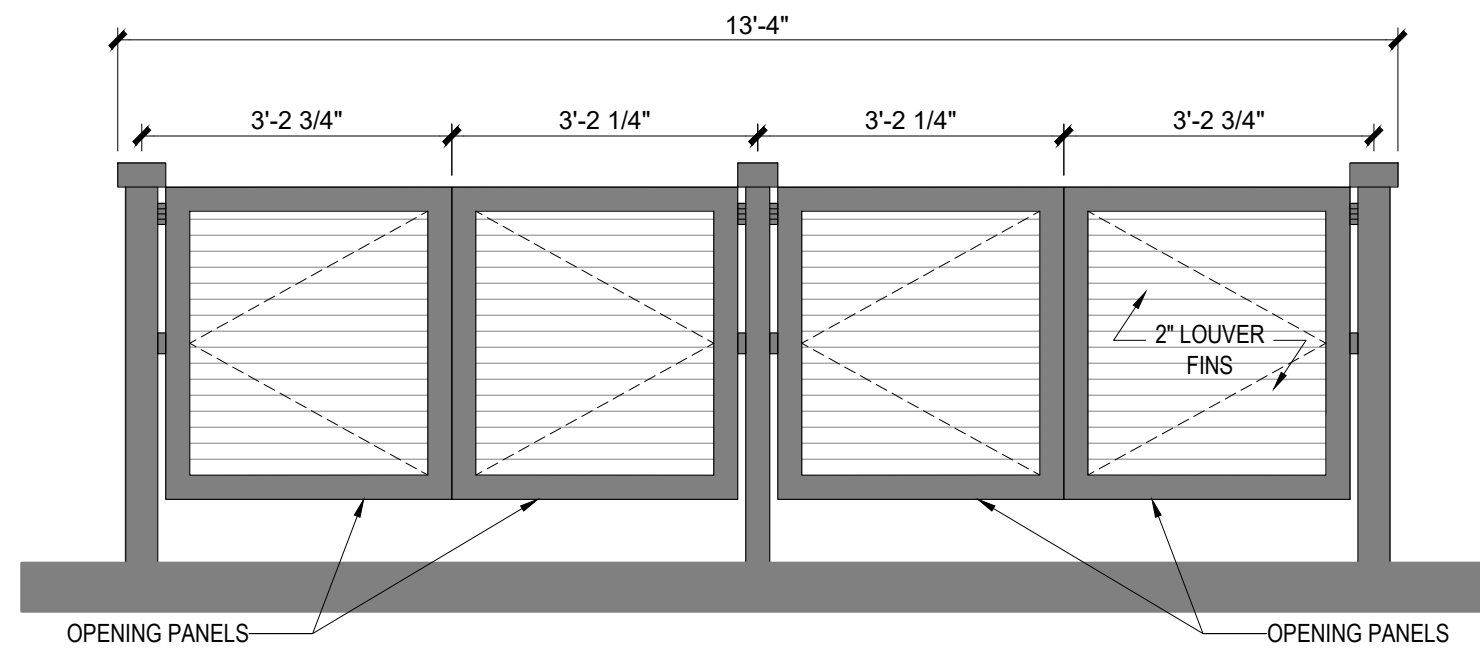

6 ENCLOSURE DETAIL
A2-1 Scale: 1/2"=1'-0"

FINISH REFERENCES

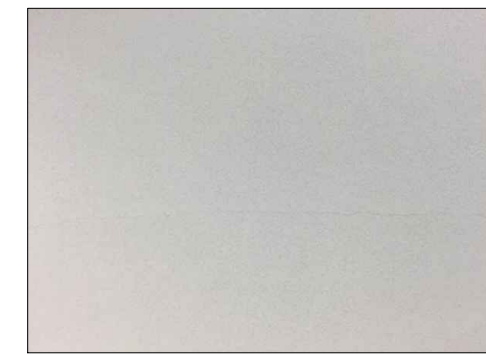

1. SMOOTH STUCCO



2. ALUMINUM CLADDING

No.	DATE	REVISION
CHECKED	CORONEL ASSOCIATES	
DRAWN	CORONEL ASSOCIATES	
DATE	02.24.25	
PROJECT No.	24-117	