



2
A2-2 FRONT ELEVATION (WEST)
Scale: 3/16"=1'-0"

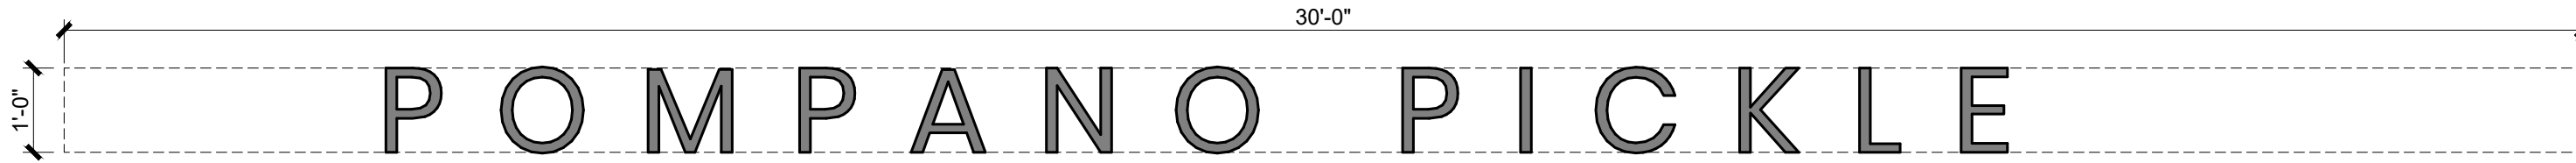

2
A2-2 BUILDING SIGN ELEVATION
Scale: 1/2"=1'-0"

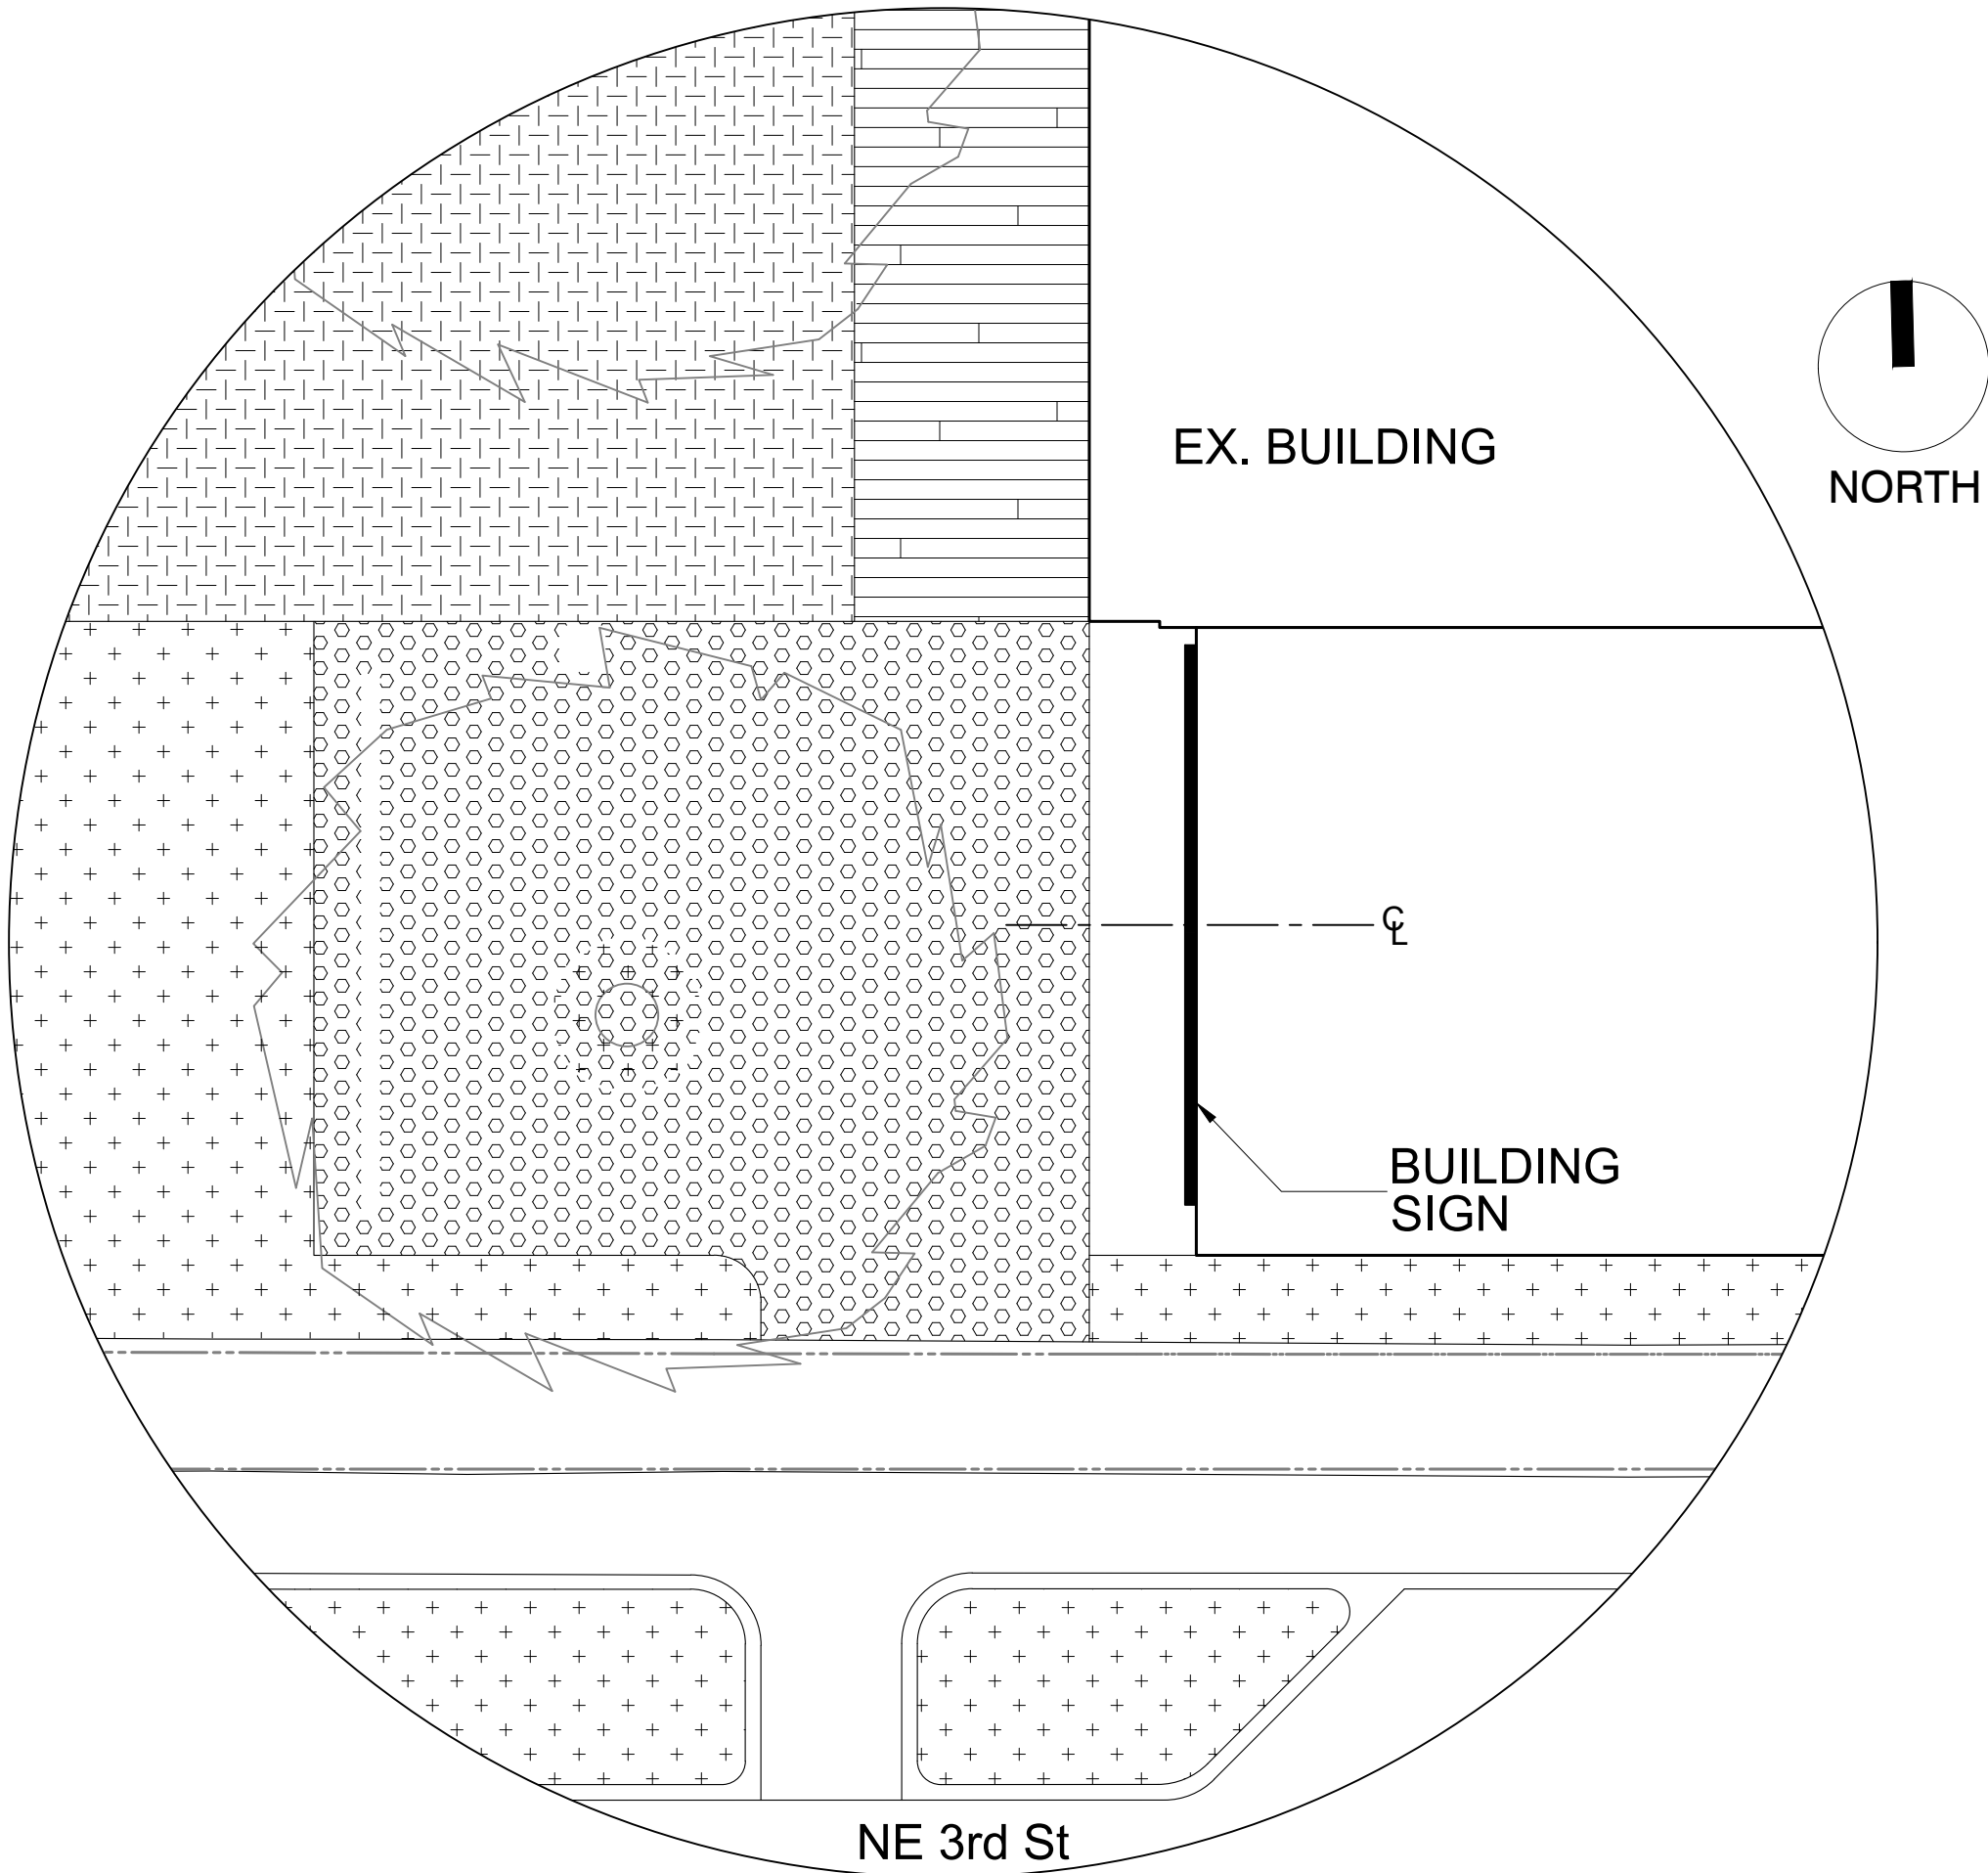

1
A2-2 SIGN LOCATION
Scale: 1/8"=1'-0"

BUILDING SIGN	
AREA	MAX. 30 SF
LETTERING	MAX. 30' HEIGHT
FONT	TBD
MATERIAL	METAL (DETACHED)
ILLUMINATION	BACK LIT

No.	DATE	REVISION

CHECKED CORONEL ASSOCIATES

DRAWN CORONEL ASSOCIATES

DATE 02.24.25

PROJECT No. 24-117