


D



4 ELEVATION – WEST

A3.00 SCALE: 1/32" = 1'-0"

C

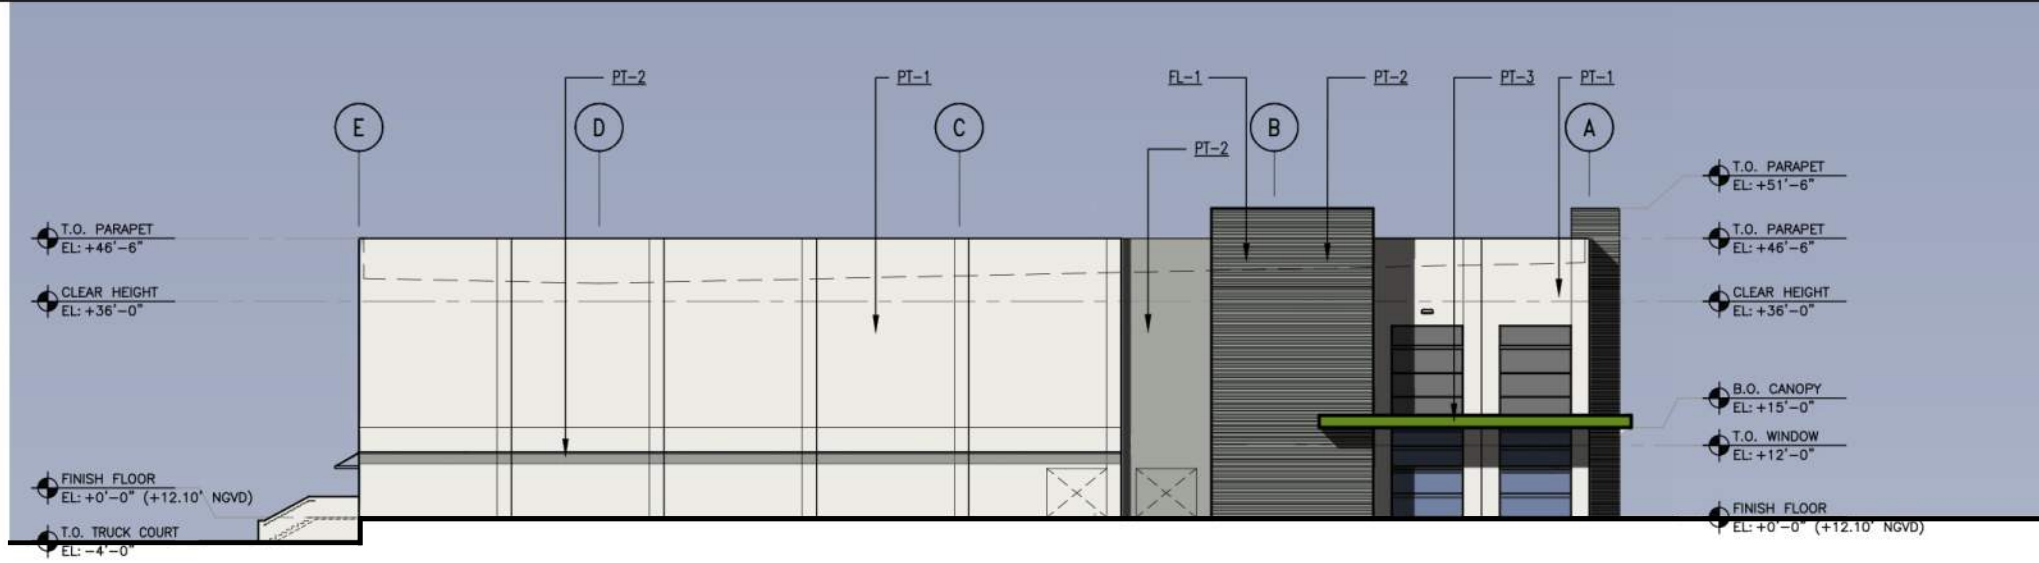

3 ELEVATION – SOUTH


A3.00 SCALE: 1/32" = 1'-0"



2 ELEVATION – EAST

A3.00 SCALE: 1/32" = 1'-0"


A

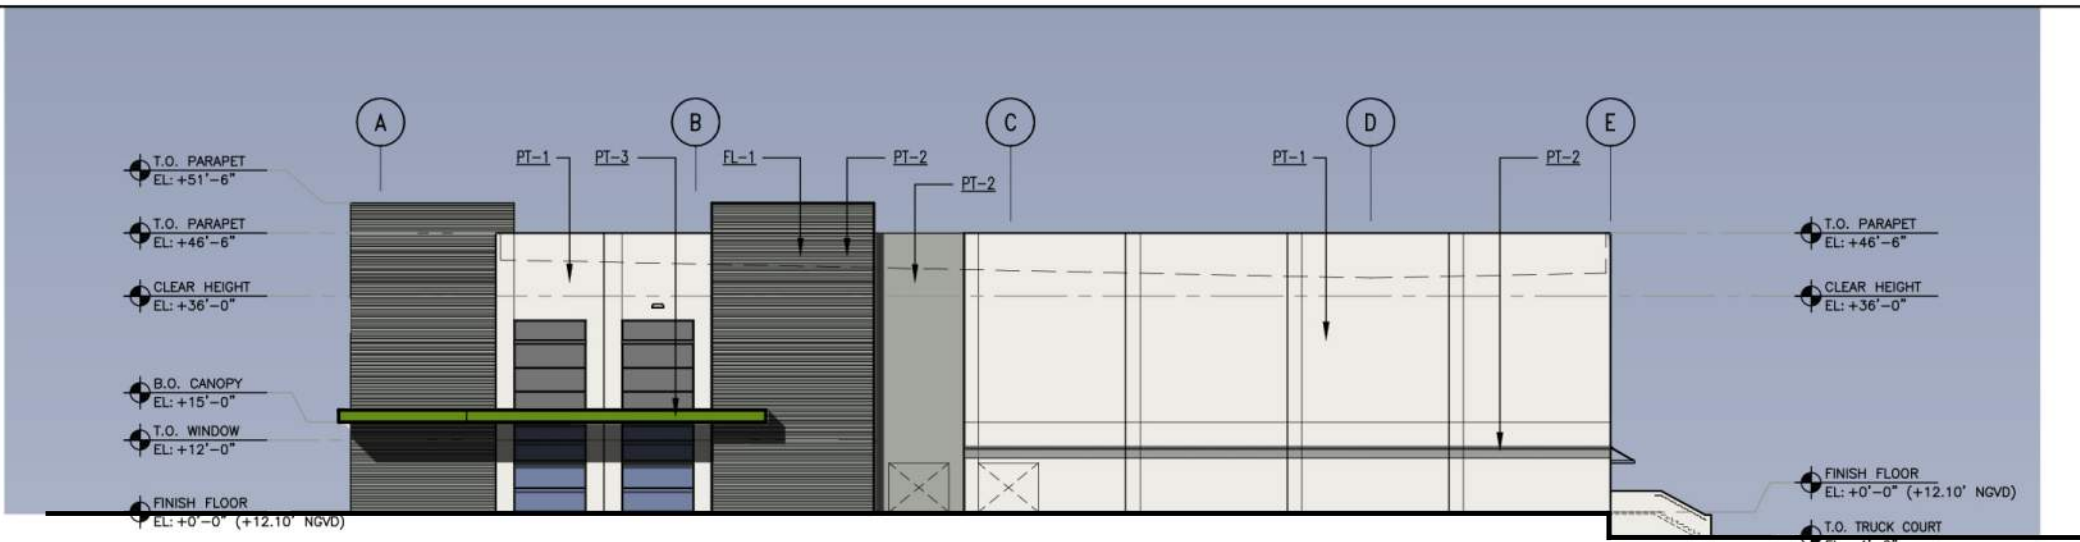


1 ELEVATION – NORTH

A3.00 SCALE: 1/32" = 1'-0"


COLORS AND MATERIALS

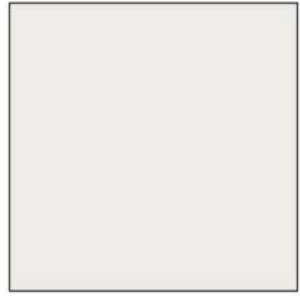

PT-1: PURE WHITE  
SW 7005

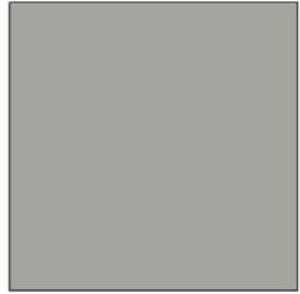

PT-2: UNUSUAL GRAY  
SW 7059

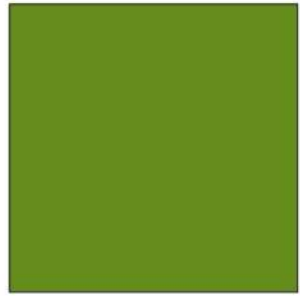

PT-3: PANTONE 370C  
CUSTOM COLOR



FL-1: FORM LINER MODEL 14382  
FITZGERALD FORMLINERS

CLIENT

FIRST INDUSTRIAL  
REALTY TRUST

ONE NORTH WACKER DRIVE, SUITE 4200  
CHICAGO, IL 60606

COPYRIGHT

This drawing has been prepared solely for the intended use, thus any reproduction or distribution for any purpose other than authorized by Arcadis is forbidden. Written dimensions shall have precedence over scaled dimensions. Contractors shall verify and be responsible for all dimensions and conditions on the job, and Arcadis shall be informed of any variations from the dimensions and conditions shown on the drawing. Shop drawings shall be submitted to Arcadis for general conformance before proceeding with fabrication.


Arcadis Professional Services (USA) Inc.

ISSUES

0	DRC SUBMITTAL	08/27/25

PRINT COPIES OF THIS DOCUMENT ARE NOT CONSIDERED SIGNED AND SEALED AND THE SIGNATURE MUST BE VERIFIED ON ANY ELECTRONIC COPIES.

SEAL

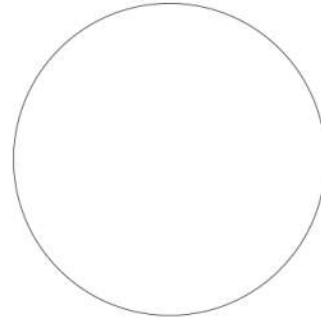

7000 North Federal Hwy,  
Boca Raton, FL 33487  
Tel 561 363 6555 Fax 561 395 0007  
www.arcadis.com

PROJECT

FIRST 95 PHASE 2  
SITE PLAN APPROVAL

TBD  
POMPAN0, FLORIDA

PROJECT NO:

30292680

DRAWN BY:

JPM

CHECKED BY:

JC

PROJECT MGR:

SB

APPROVED BY:

JJ/JC

SHEET TITLE

COLOR ELEVATIONS  
BLDG B

DRC

A3.11

0

PZ25-12000030

10/01/2025

SCALE CHECK  
1 in