
 



WORK LEGEND			WALL PLAN LEGEND		
	EXISTING HOUSE	NON WORKING AREA		EXIST. EXTERIOR WALLS	
	WORK AREA			EXIST. INTERIOR WALLS	
				NEW C.M.U. EXTERIOR WALLS	
				NEW INTERIOR PARTITION WALLS	

WINDOW SCHEDULE							
No.	QTY.	LOCATION	SIZE		TYPE	PRESSURE	
			WIDTH	HEIGHT		+	-
A	1	PROPOSED BEDROOM #4/ PROPOSED STORAGE	73"	38"	IMPACT HORIZONTAL ROLLER	37.8	41.0
B	3	PROPOSED BEDROOM #2/ NEW FAMILY ROOM	37"	62"	IMPACT SINGLE HUNG EGRESS	37.8	41.0


INTERIOR DOOR SCHEDULE							
No.	QTY.	LOCATION	SIZE		TYPE	PRESSURE	
			WIDTH	HEIGHT		+	-
①	3	PROPOSED OFICCE/ NEW BEDROOM #2/ NEW BATHROOM #2	36"	80"	IMPACT SWINGING DOOR	N/A	N/A
②	1	PROPOSED NEW FAMILY ROOM	44"	80"	BARN DOOR	N/A	N/A
③	2	PROPOSED OFFICE/NEW FAMILY ROOM	77"	80"	SLIDING DOORS	N/A	N/A
④	1	PROPOSED NEW BEDROOM #2	36"	80"	B - FOLD DOOR	N/A	N/A
⑤	1	PROPOSED HALLWAY	11"	80"	B - FOLD DOOR	N/A	N/A

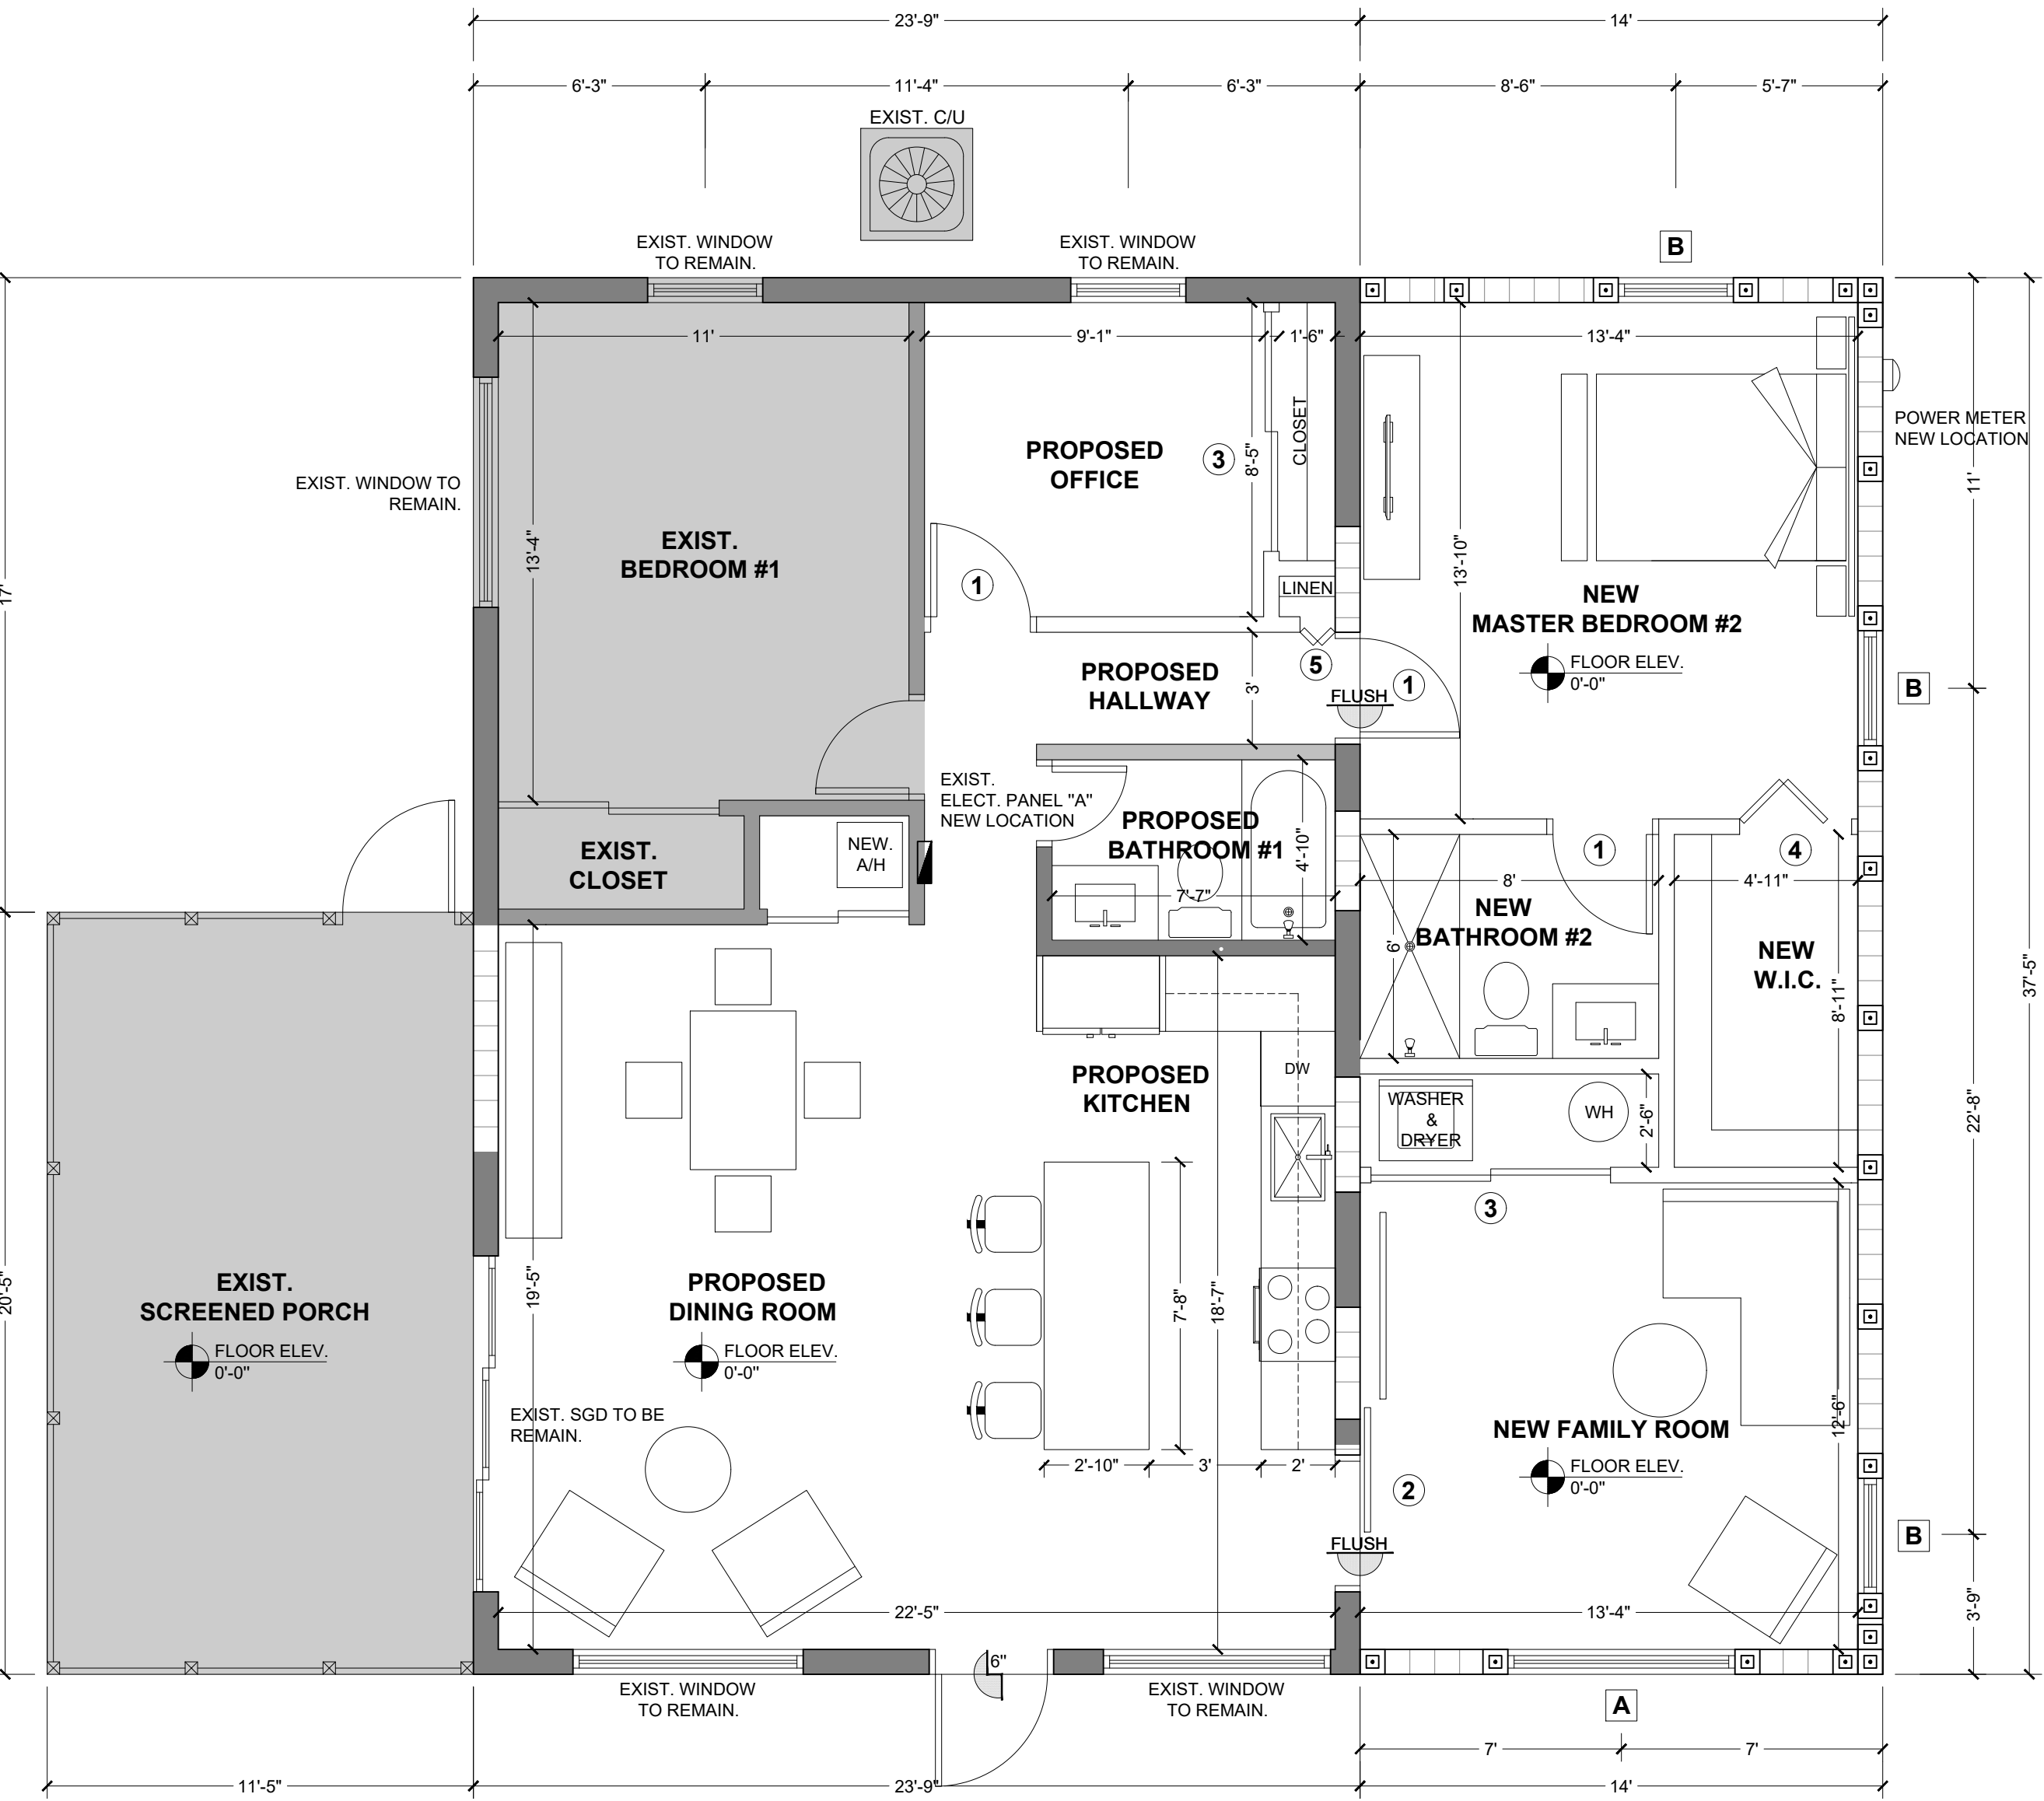


1 PROPOSED FLOOR PLAN
SCALE: 1/4" = 1'-0"

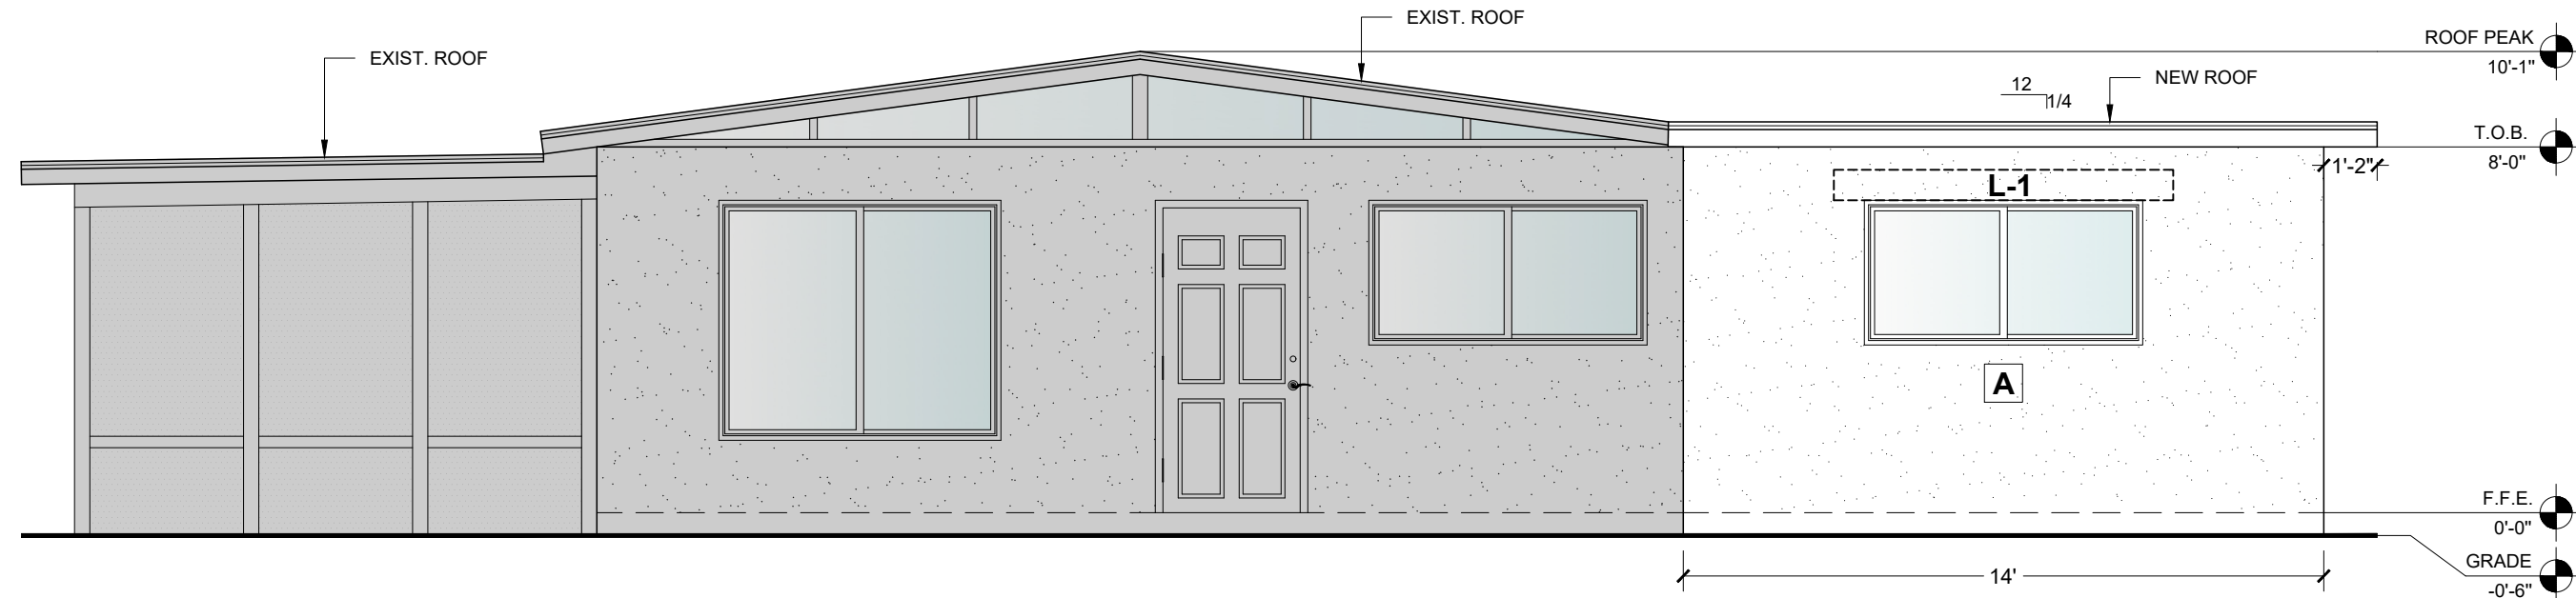

2 PROPOSED FRONT ELEVATION VIEW
SCALE: 1/4" = 1'-0"

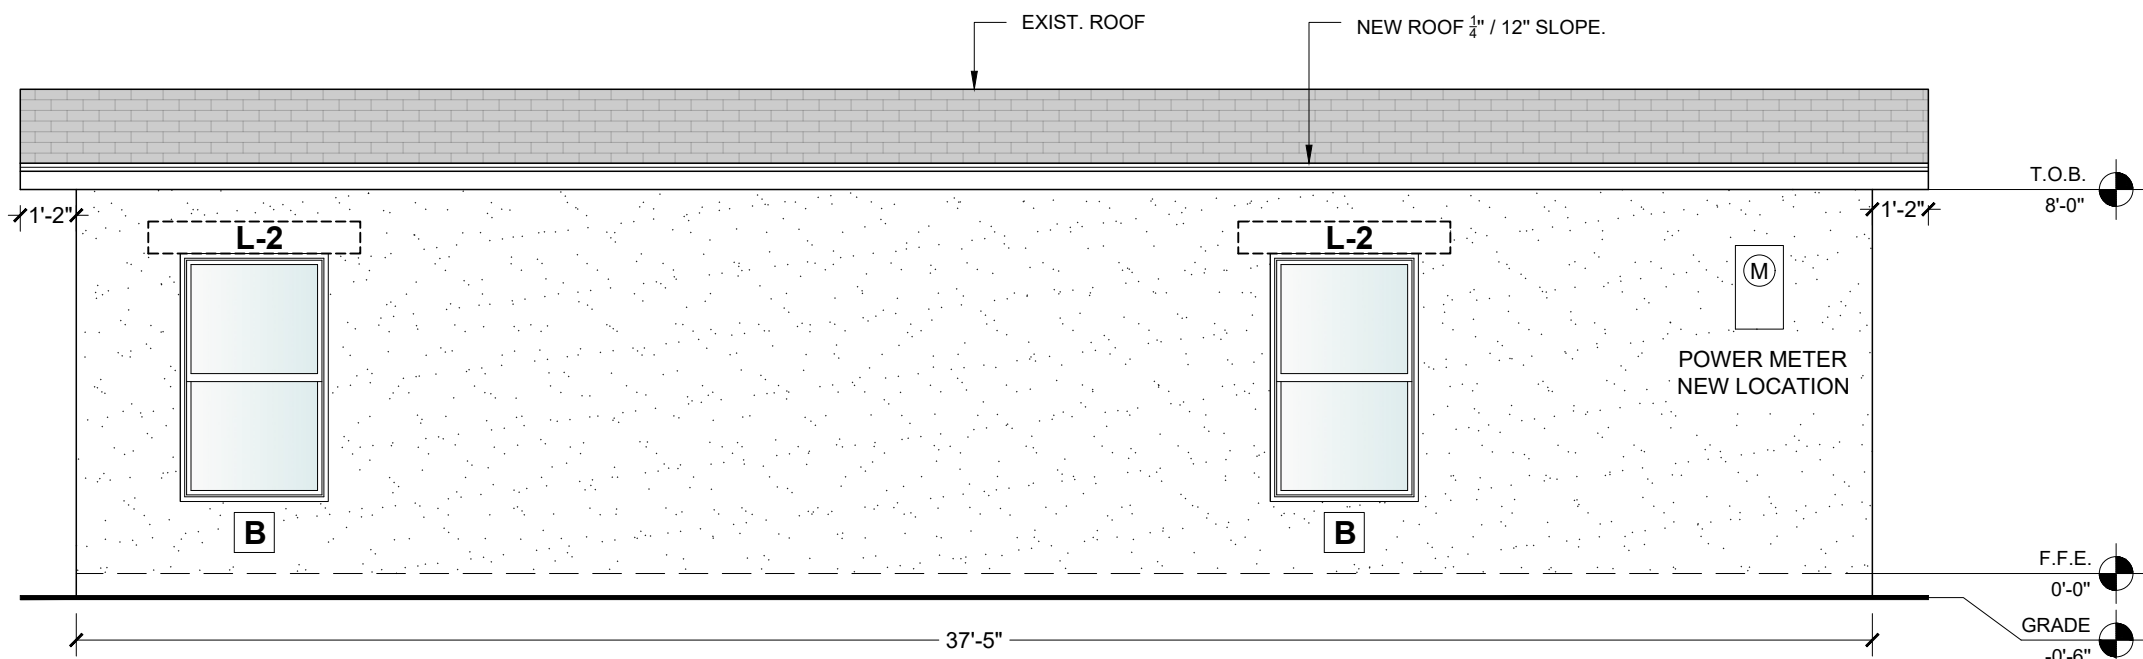

3 PROPOSED RIGHT ELEVATION VIEW
SCALE: 1/4" = 1'-0"

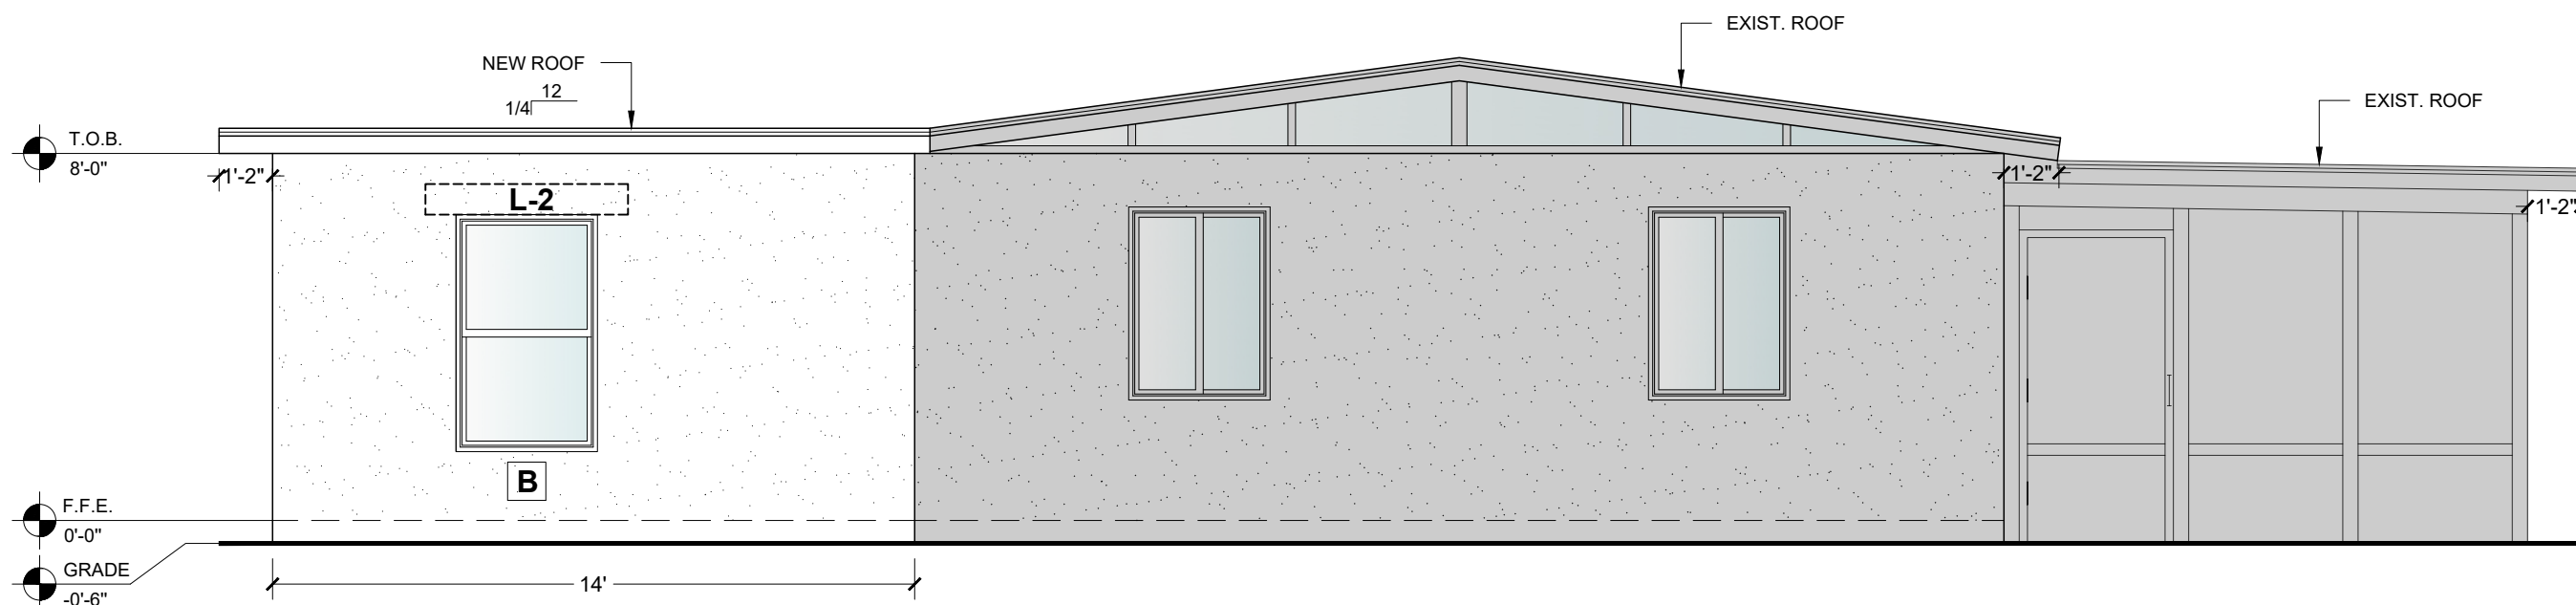

4 PROPOSED REAR ELEVATION VIEW
SCALE: 1/4" = 1'-0"