


DESIGNED	DRAWN	CHECKED
JY	JJ	JY

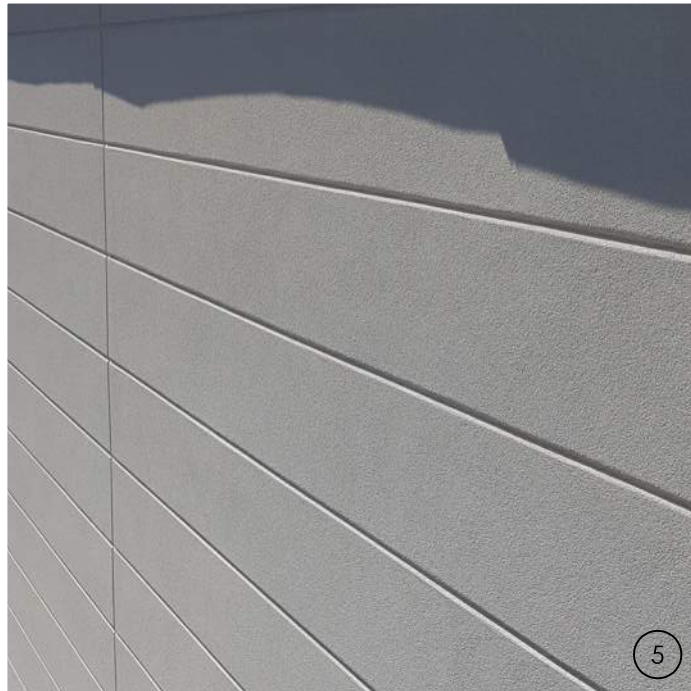

SCORED STUCCO



WEST ELEVATION


SCALE: 1/16" = 1'-0"




GLASS RAILING



LOUVERS

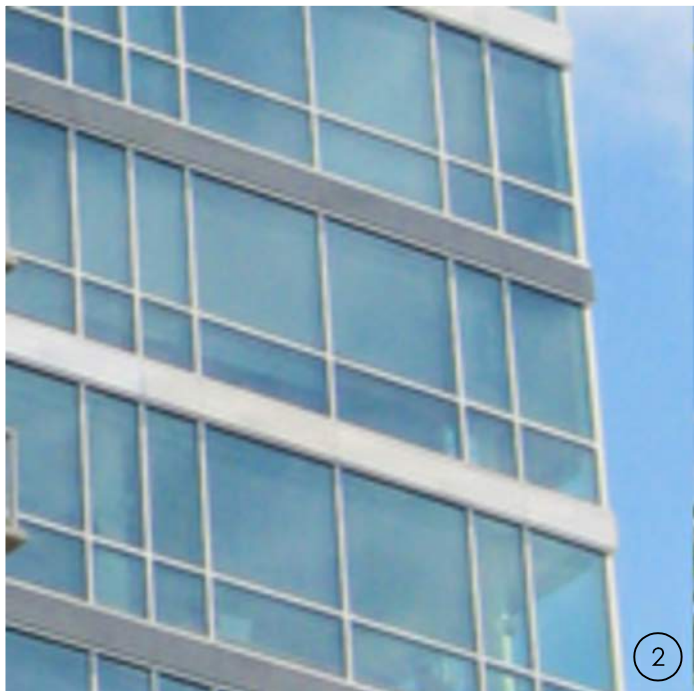

BLUE TINTED GLAZING

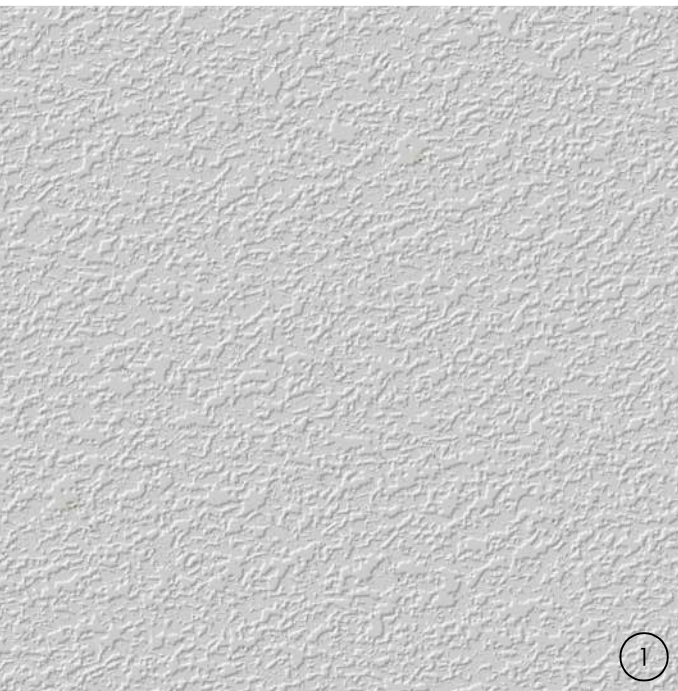


STUCCO FINISH - WHITE

COLOR: SW 7757 - HIGH REFLECTIVE WHITE

R E V I S I O N S	
DATE:	COMM:
01/12/24	22019

580 BRINY AVE.

580 BRINY AVE.
POMPANO BEACH, FL

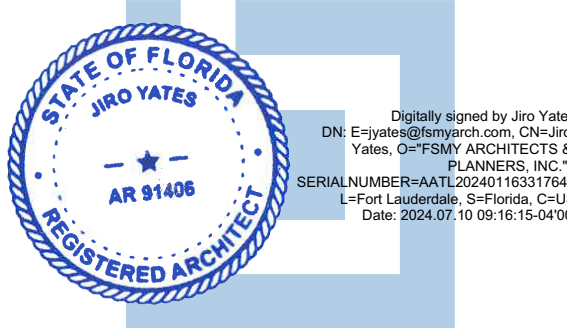

MATERIALS

SITE PLAN APPROVAL

A-301