

EGRESS PLAN LEGEND

- 1-HOUR RATED WALL
- 2-HOUR RATED WALL
- TRAVEL DISTANCE
- EXIT SIGN WITH BATTERY PACK
- SURFACE MOUNTED TYPE ABC FIRE EXTINGUISHER & CABINET. EXTINGUISHERS SHALL BE CURRENTLY DATED AND TAGGED BY LICENSED FIRE EQUIPMENT COMPANY, AND LOCATED NOT FURTHER THAN 75 FEET OF TRAVEL DISTANCE TO AN EXTINGUISHER
- SURFACE MOUNTED TYPE ABC FIRE EXTINGUISHER INSTALLED ON SUPPLIED BRACKET. EXTINGUISHERS SHALL BE CURRENTLY DATED AND TAGGED BY LICENSED FIRE EQUIPMENT COMPANY, AND LOCATED NOT FURTHER THAN 75 FEET OF TRAVEL DISTANCE TO AN EXTINGUISHER

EGRESS NOTES


- COORDINATE FIRE ALARM DEVICES AND PANELS WITH ELECTRICAL DRAWINGS
- REFER TO FIRE PROTECTION DRAWINGS FOR SPRINKLER HEAD LOCATIONS
- REFER TO ELECTRICAL DRAWINGS FOR FIRE ALARM DEVICE LOCATIONS
- REFER TO ELECTRICAL DRAWINGS FOR EMERGENCY LIGHT LOCATIONS
- ORDINARY HAZARD OF CONTENTS (NFPA 38.1.5.1)
- A FACTOR OF 0.2 INCHES OF WIDTH PER OCCUPANT HAS BEEN USED TO CALCULATE MINIMUM DOOR AND CORRIDOR EGRESS CAPACITY
- A FACTOR OF .3 INCHES OF WIDTH PER OCCUPANT HAS BEEN USED TO CALCULATE MINIMUM CLEAR WIDTH OF STAIRWAY EGRESS CAPACITY

REVISIONS

DATE:	COMM:
01/12/24	22019


580 BRINY AVE.

580 BRINY AVE.
POMPAN0 BEACH, FL

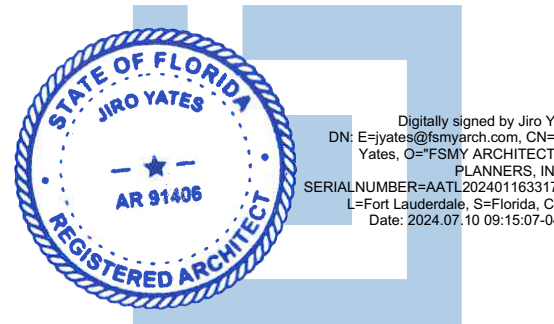

07.09.24
PRINTED ON:
SECOND LEVEL
FLOOR PLAN
SITE PLAN APPROVAL

A-103

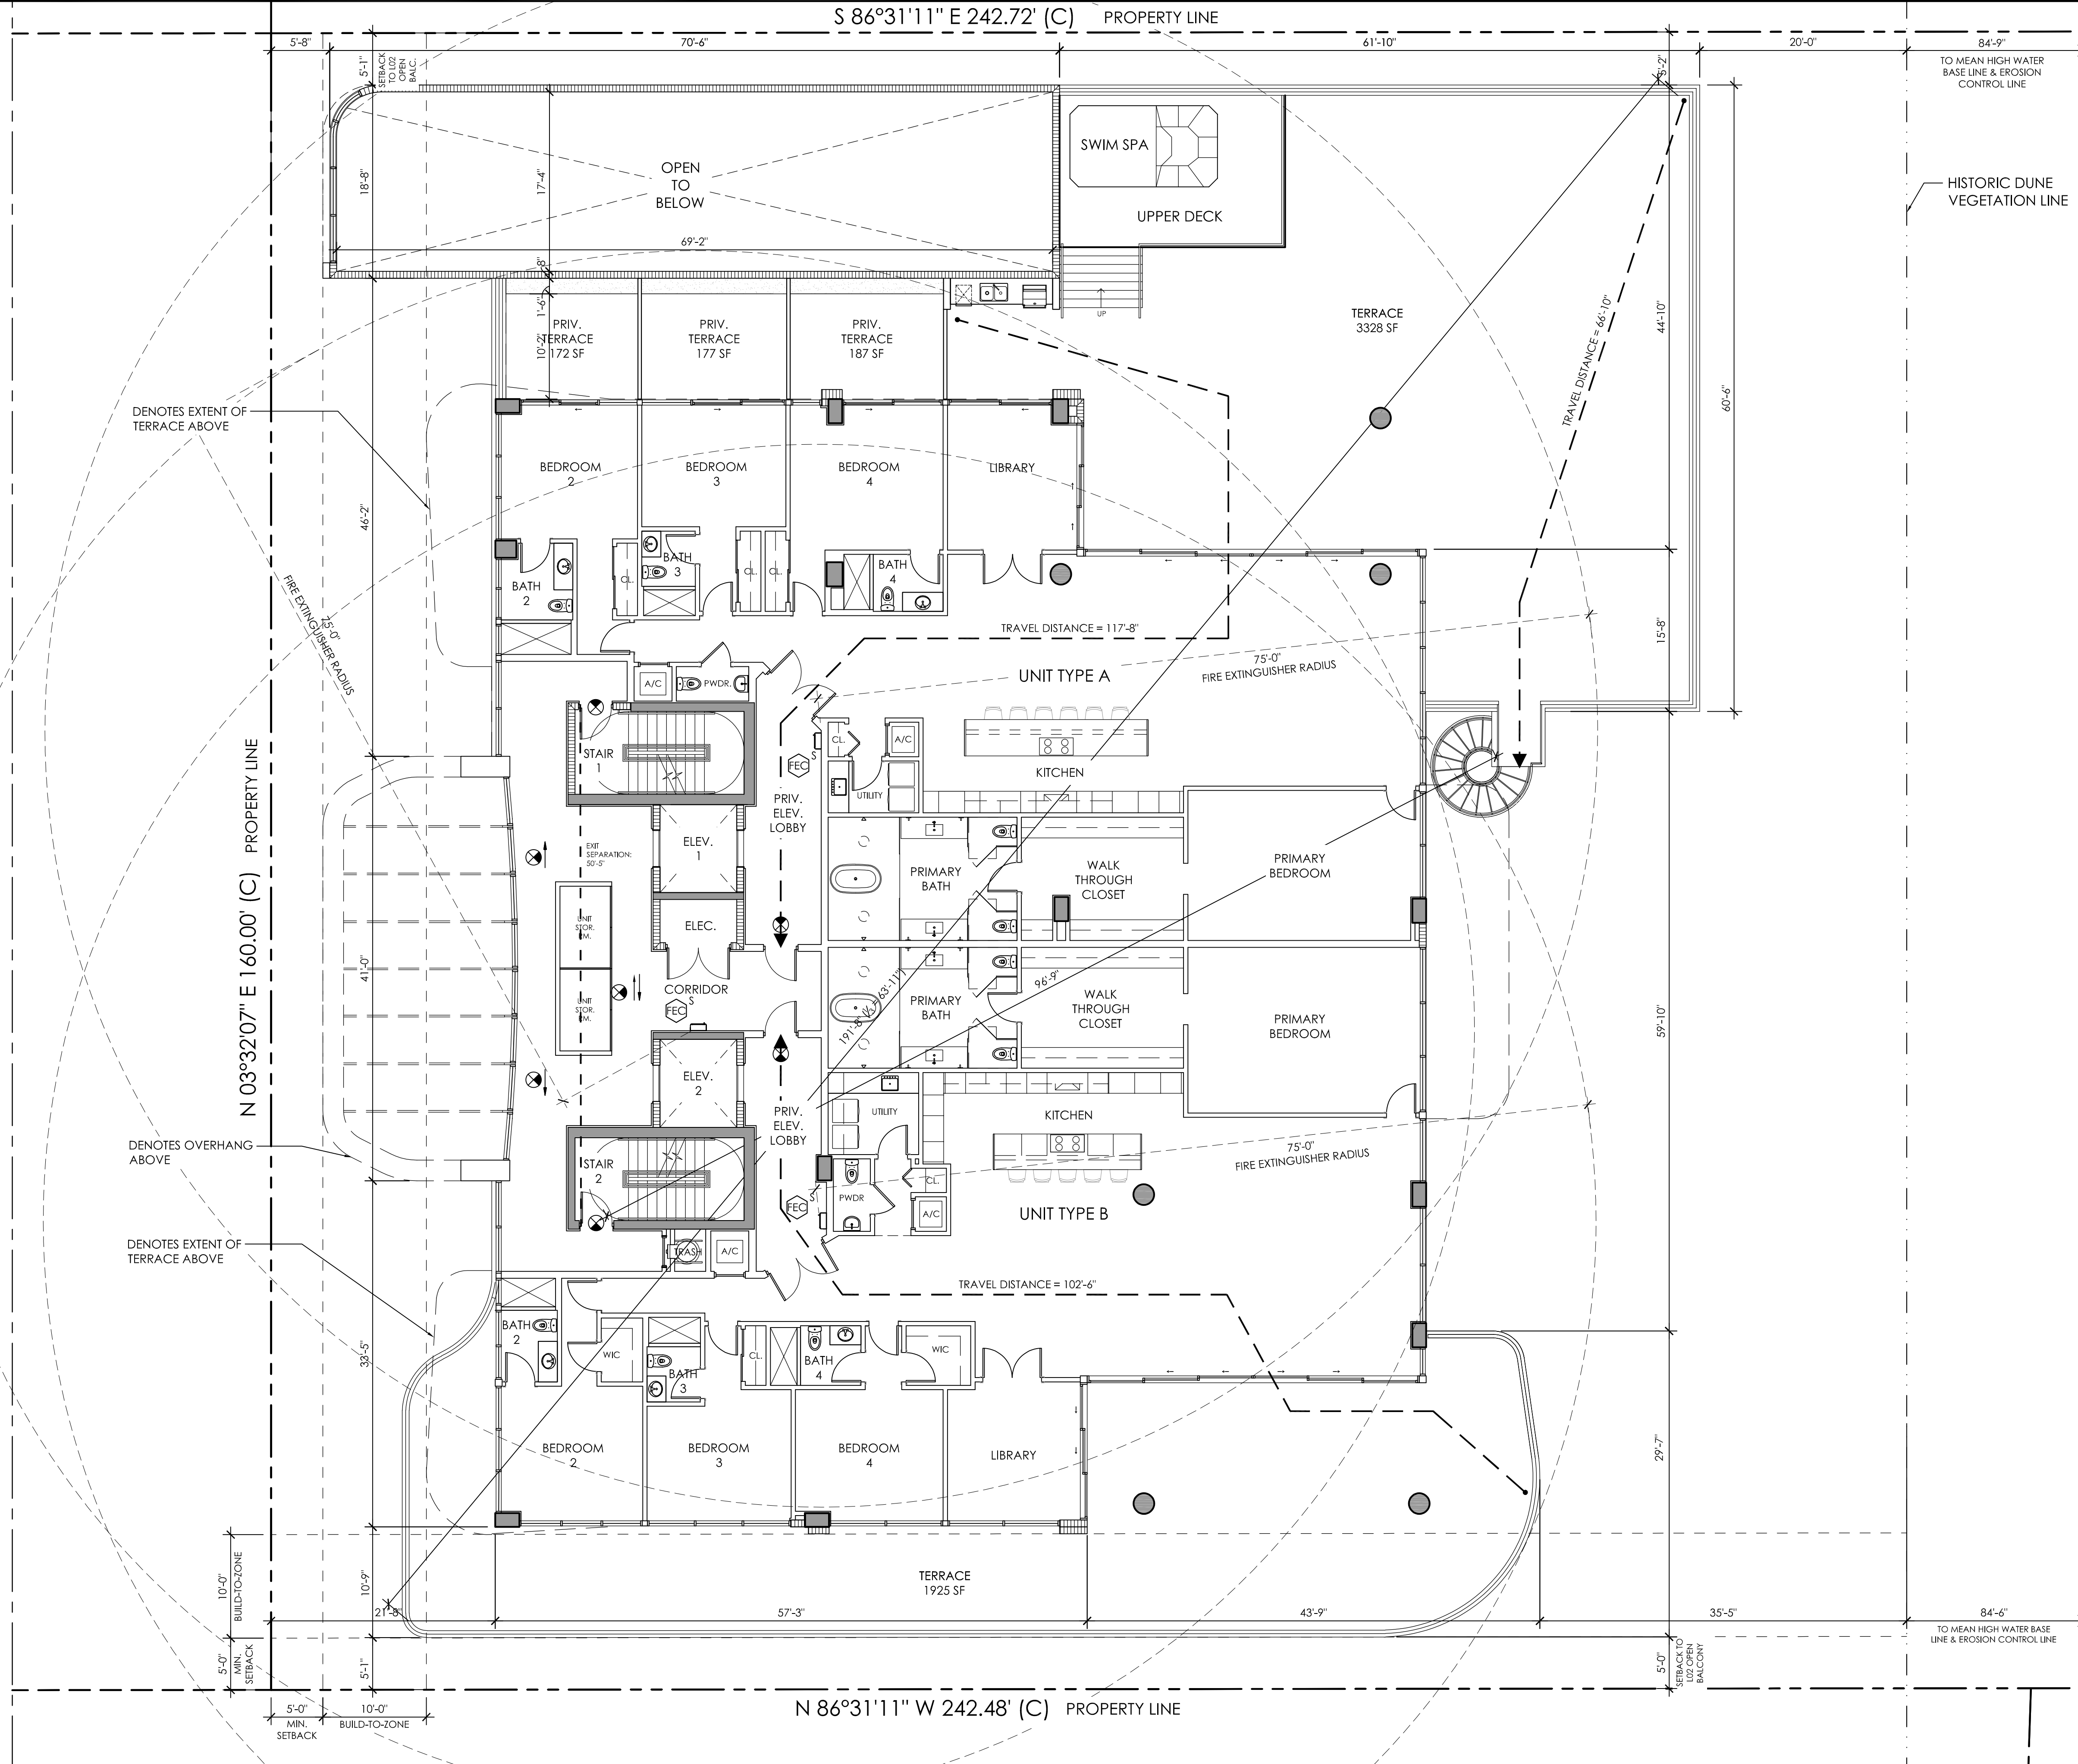

SECOND LEVEL - FLOOR PLAN
SCALE: 1/8" = 1'-0"