



DESIGNED	DRAWN	CHECKED
JY	JJ	JY




WINTER SOLSTICE (DEC 21) - 2 HOURS AFTER SUNRISE (9:04 AM)  
SCALE: N.T.S.

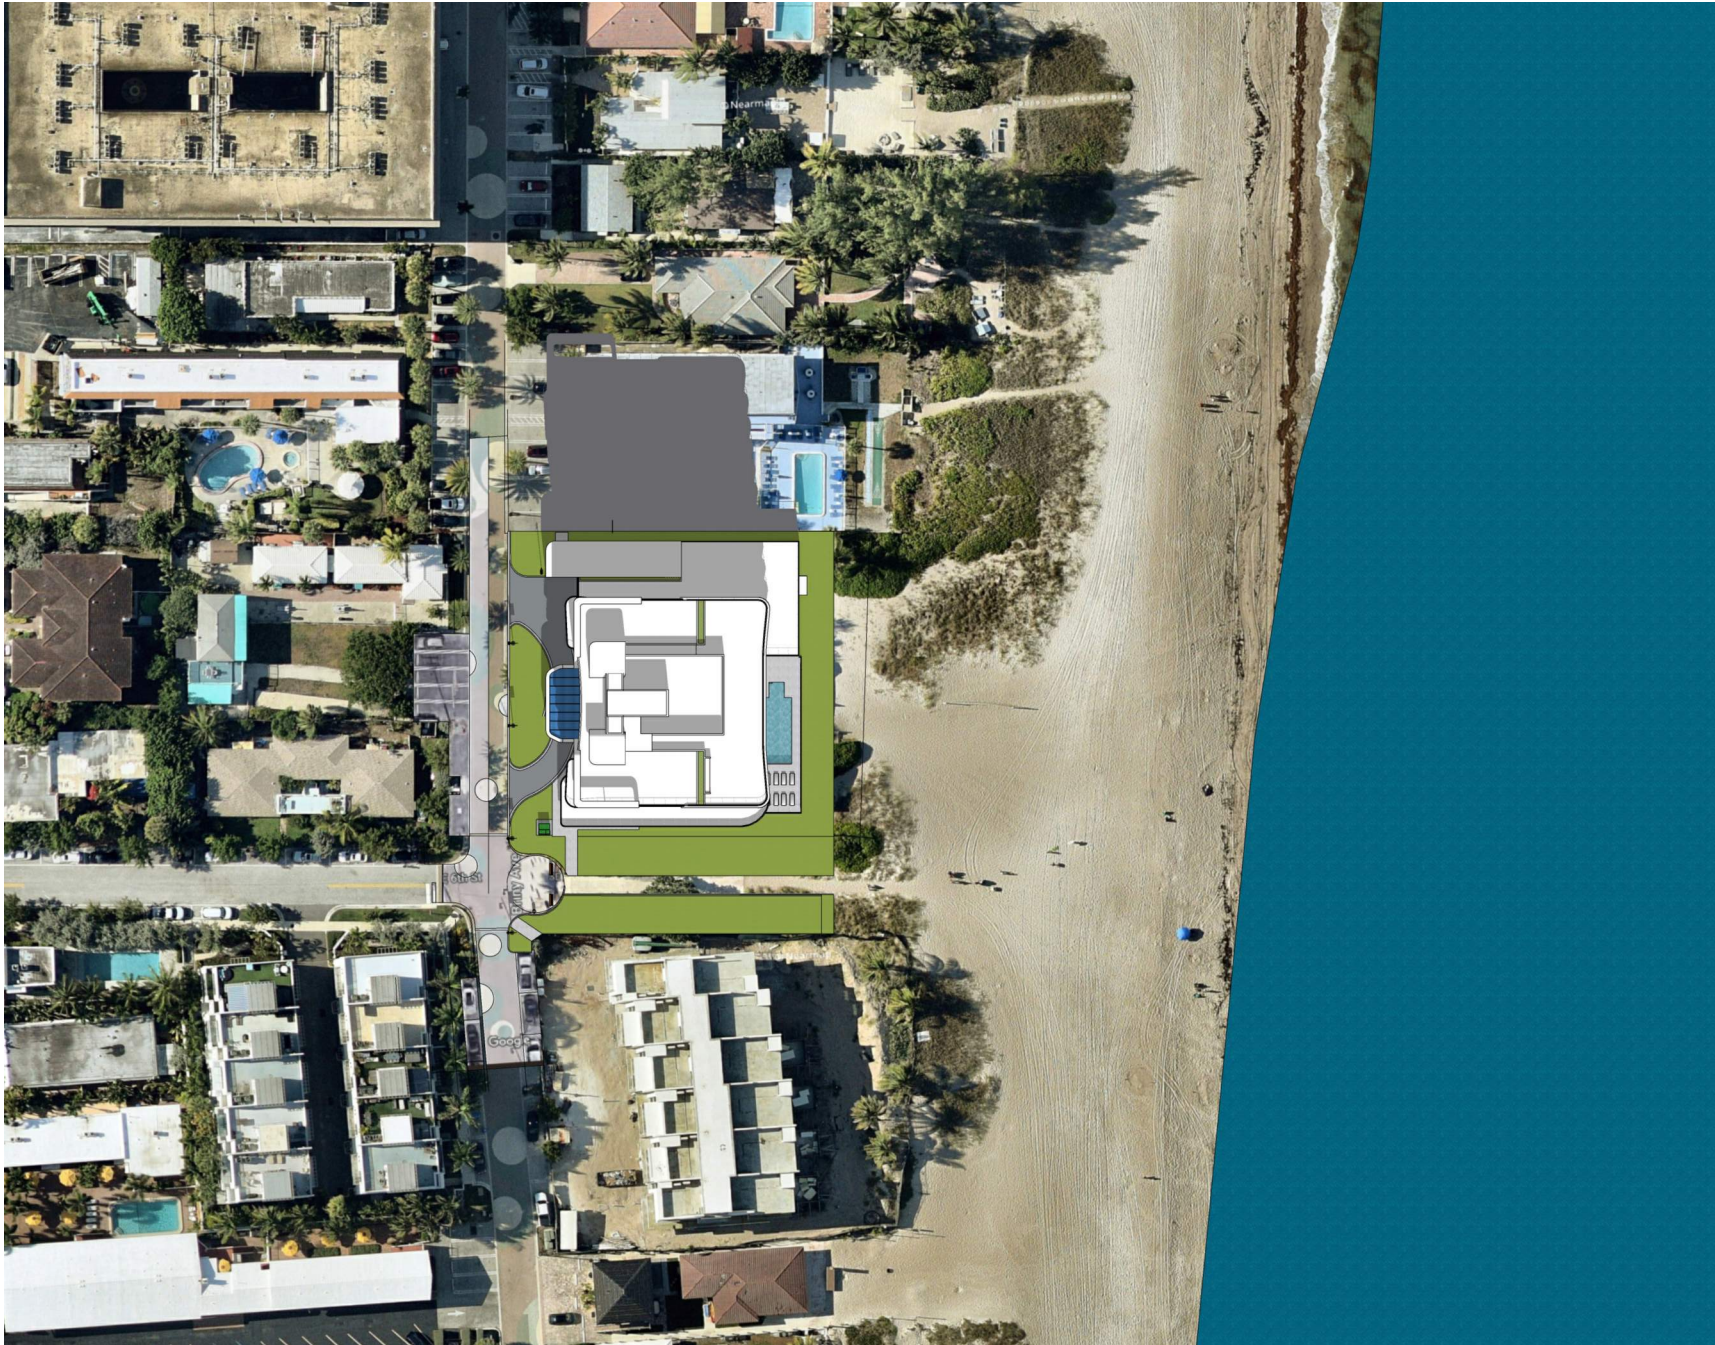


WINTER SOLSTICE (DEC 21) - NOON (12:00 PM)  
SCALE: N.T.S.

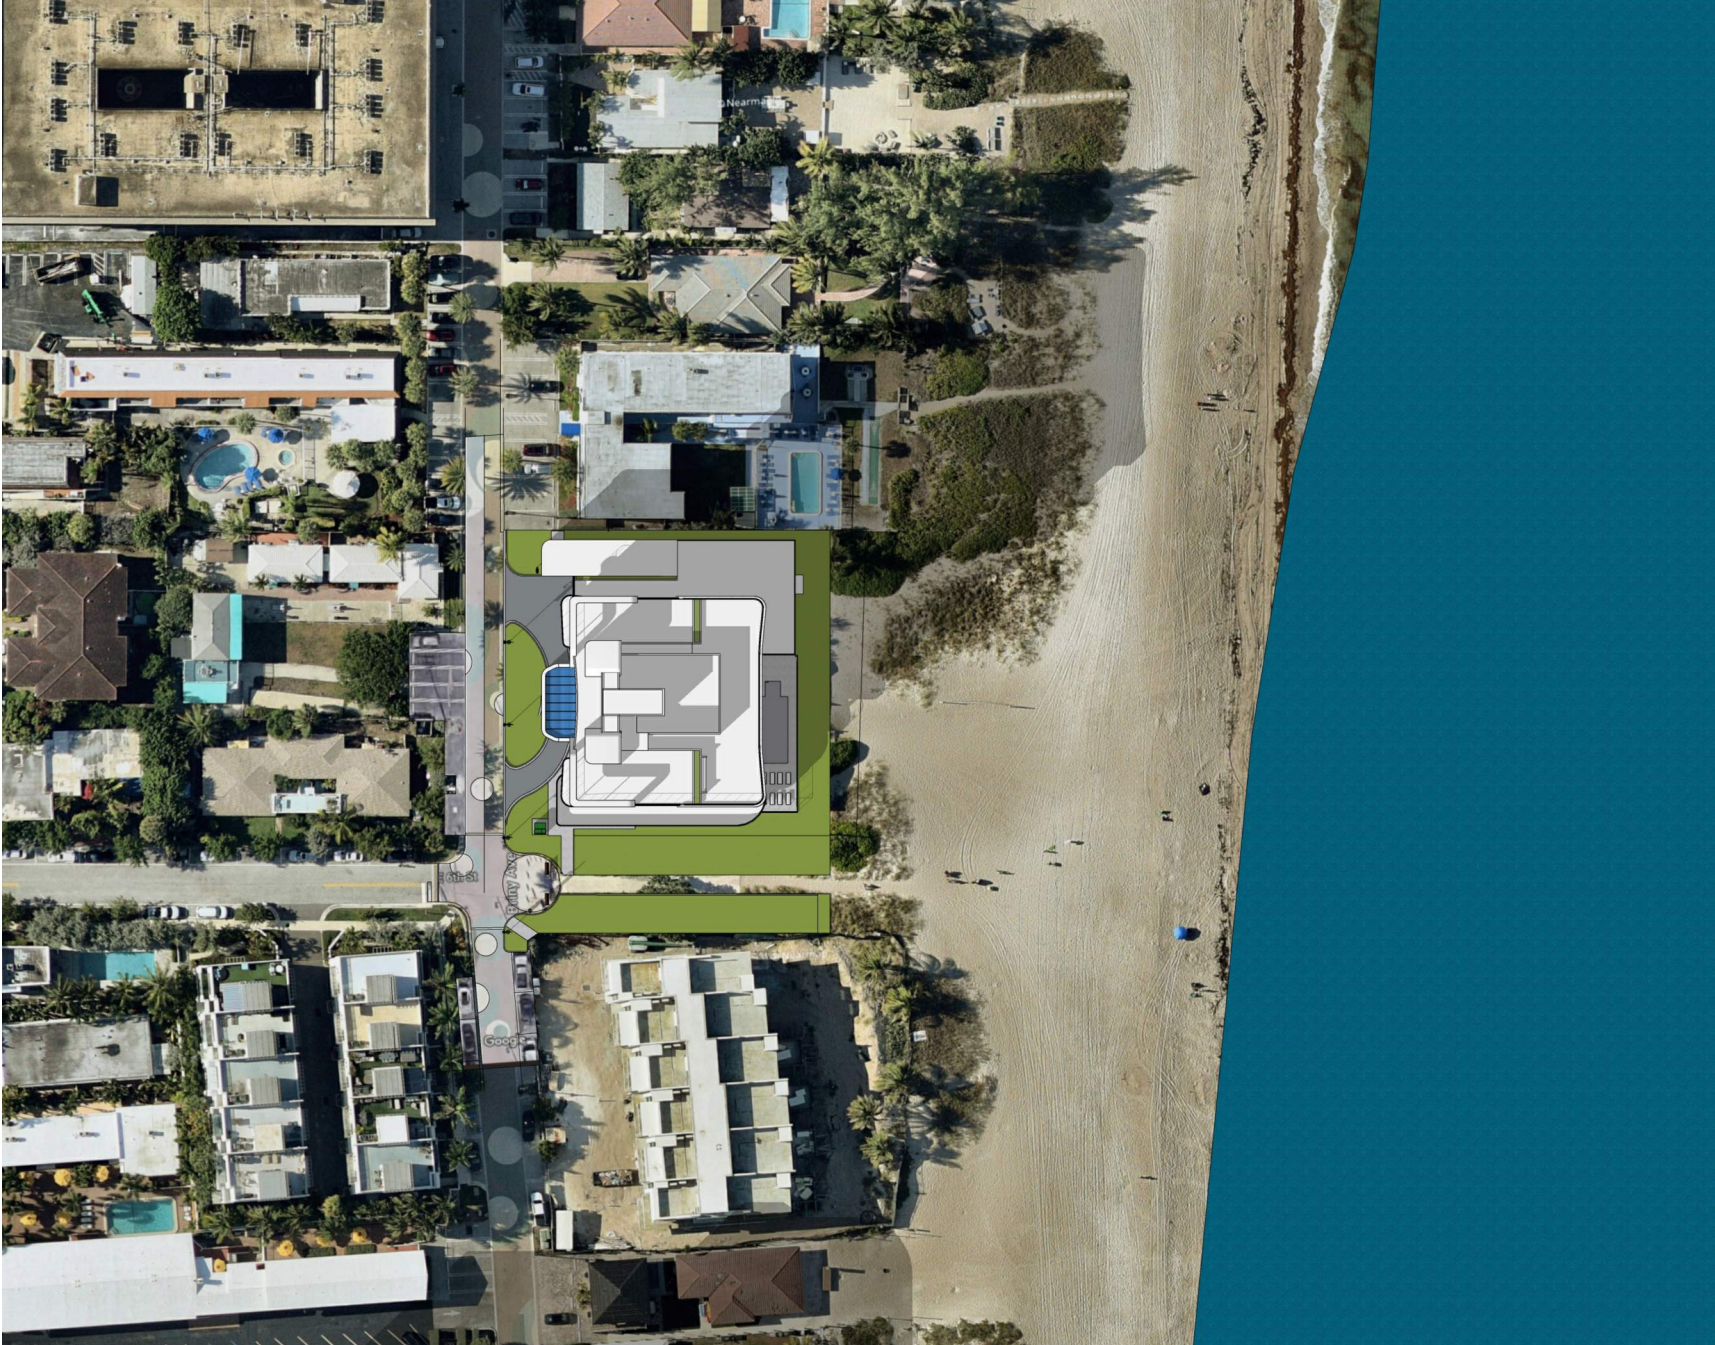


WINTER SOLSTICE (DEC 21) - 2 HOURS BEFORE SUNSET (3:33 PM)  
SCALE: N.T.S.

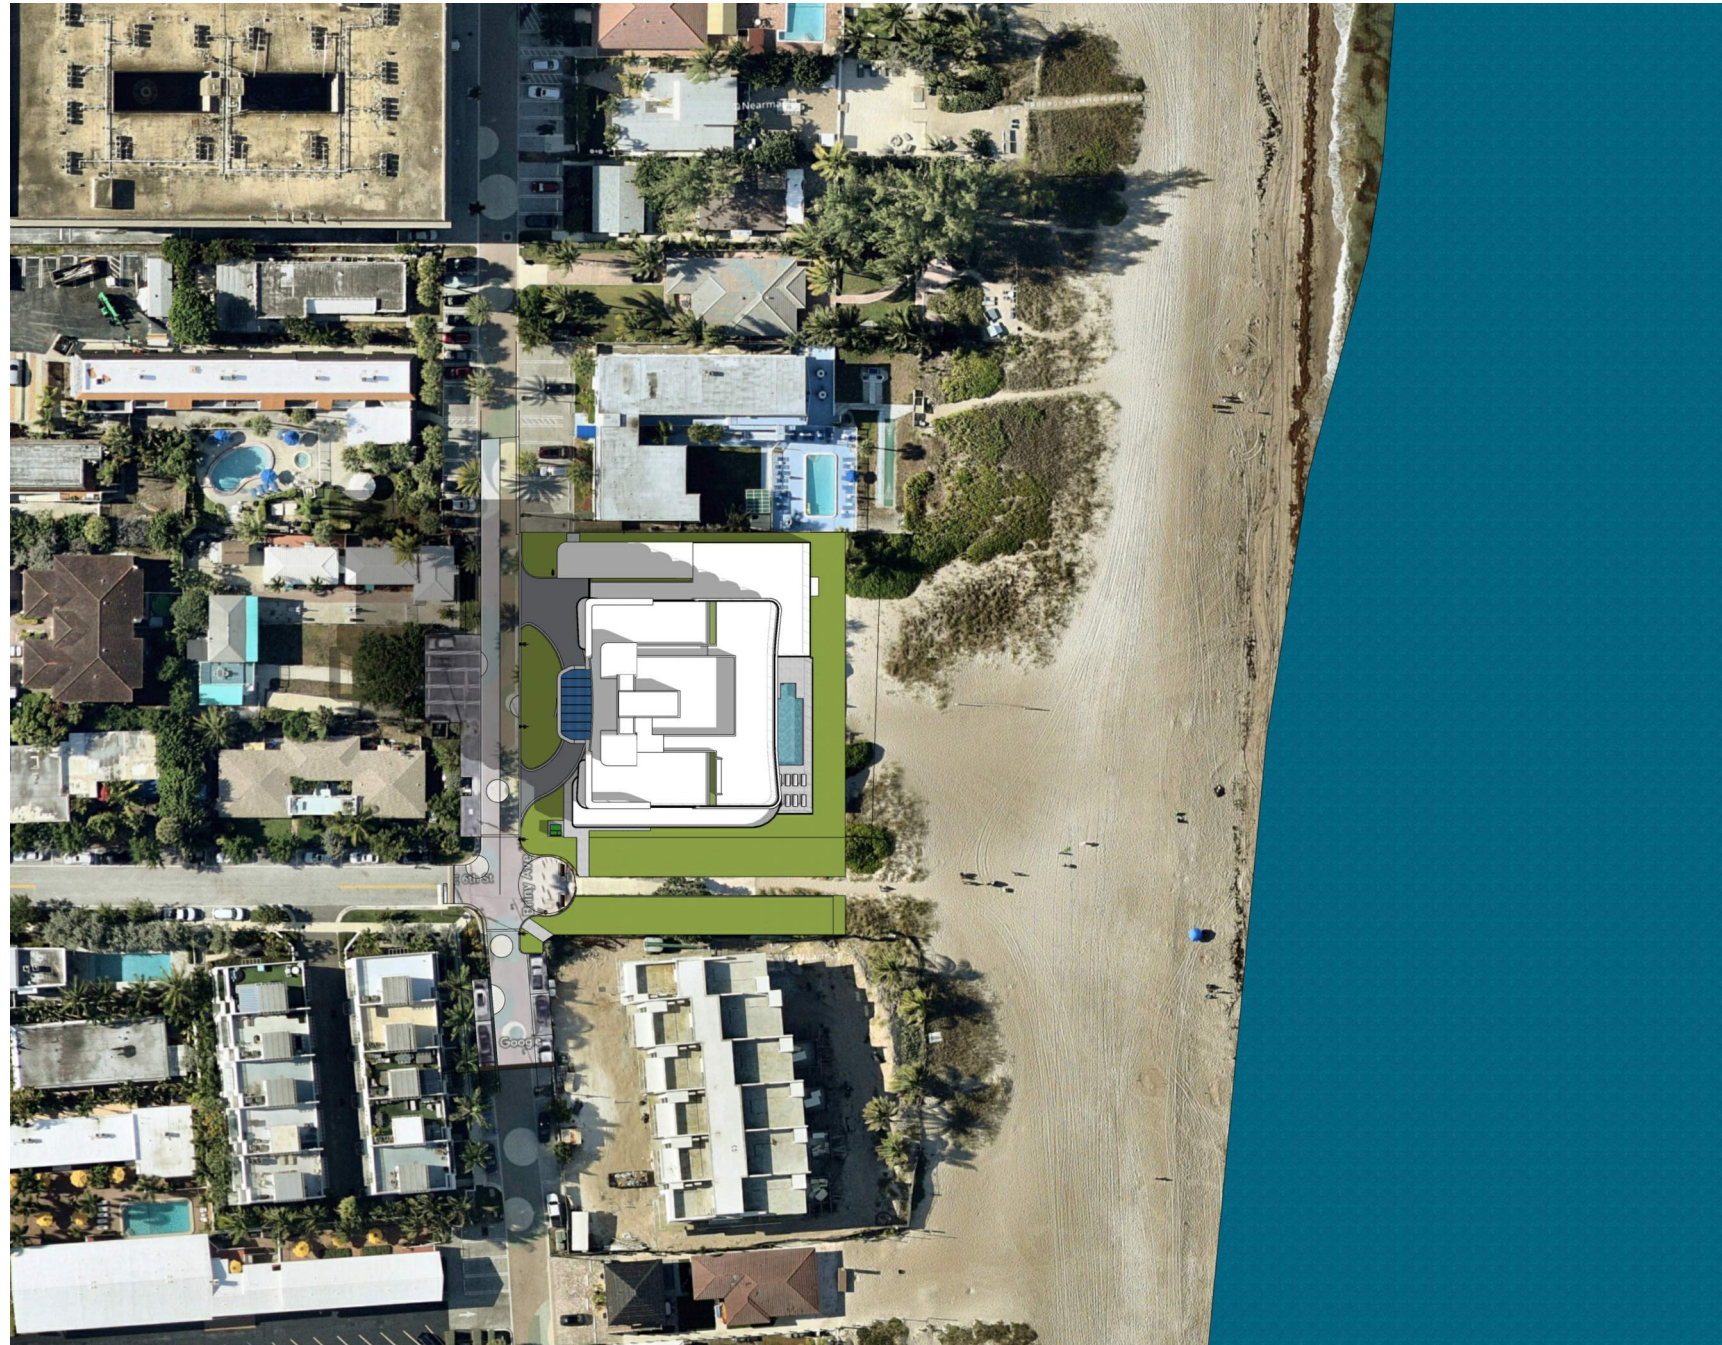

SPRING EQUINOX (MAR 20) - 2 HOURS AFTER SUNRISE (9:25 AM)  
SCALE: N.T.S.

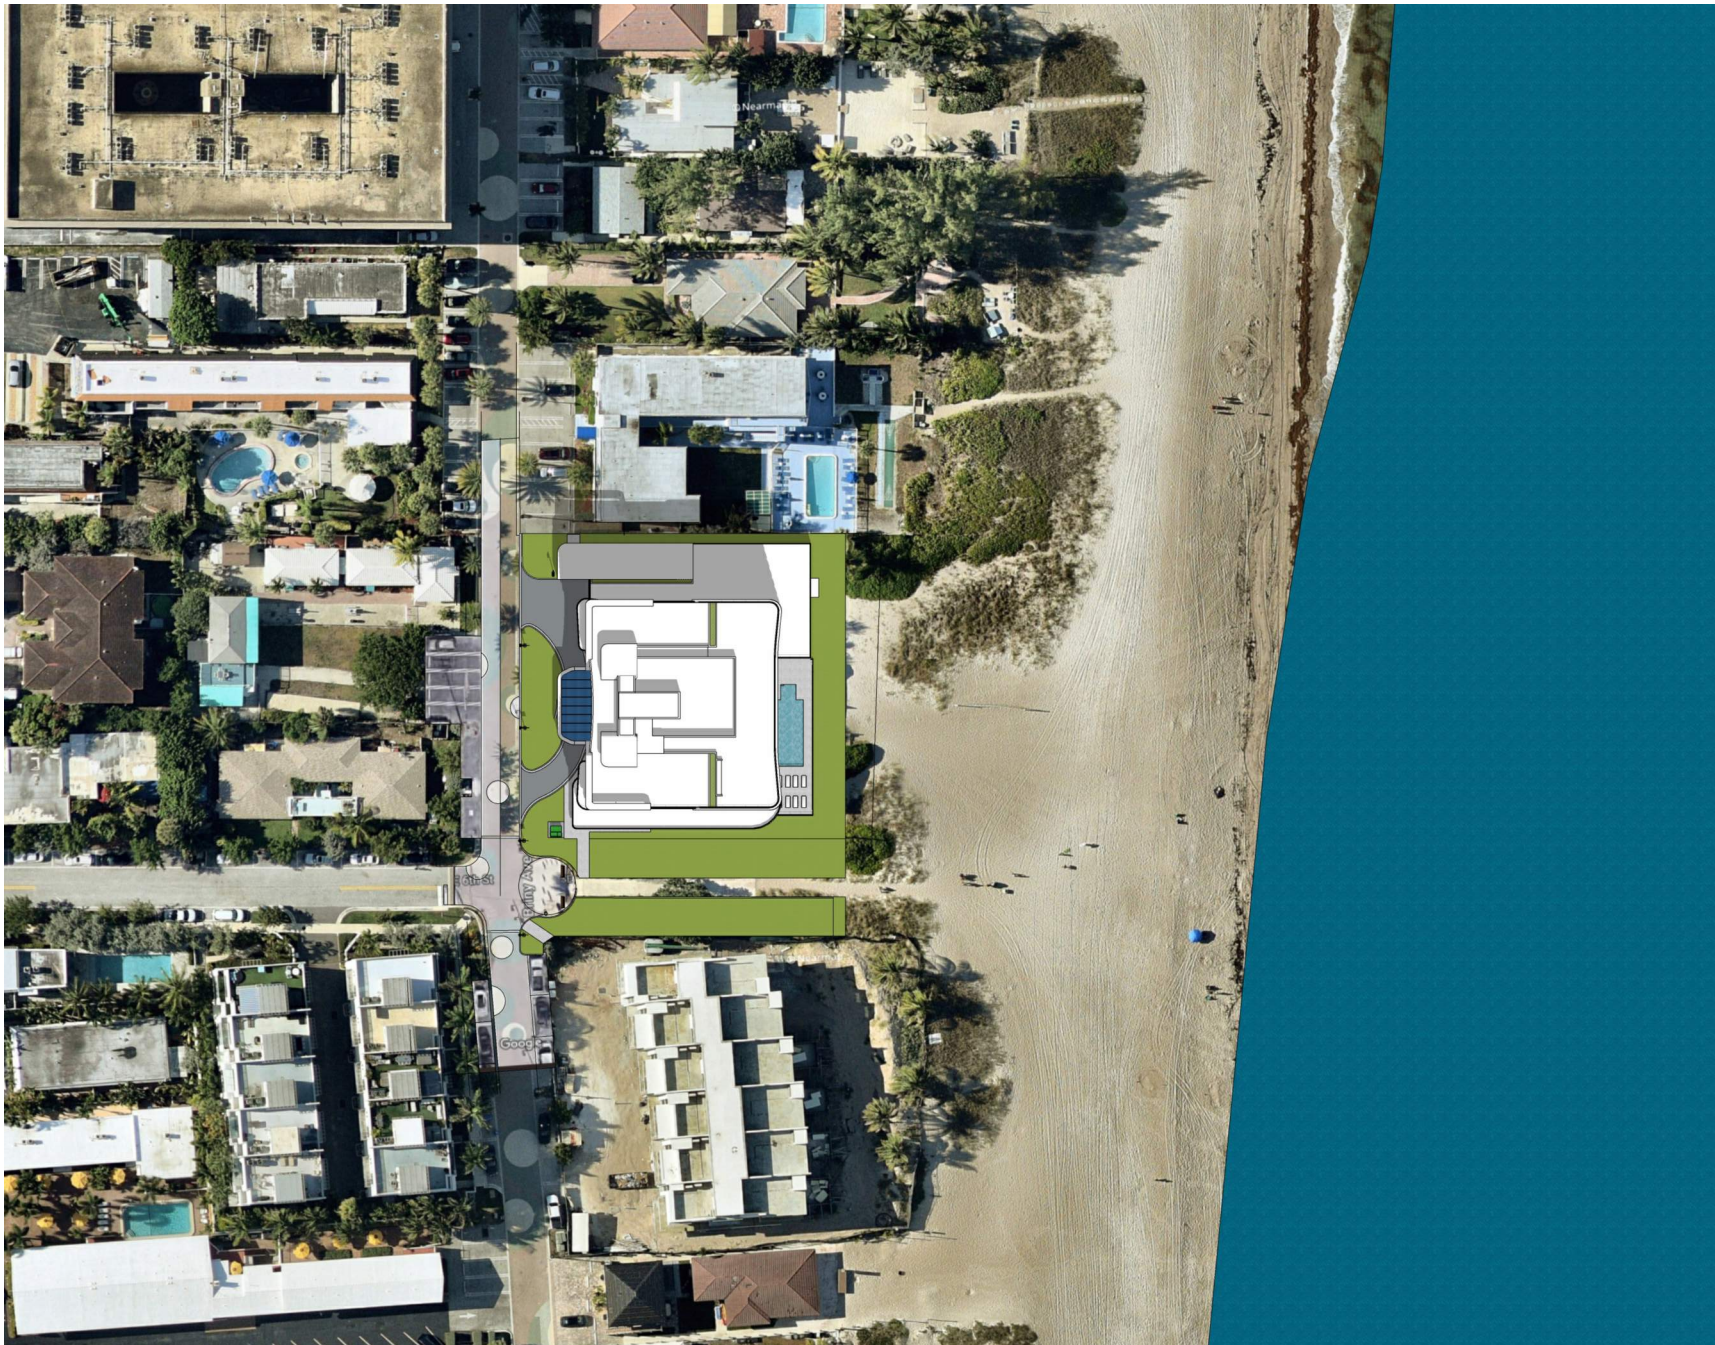

SPRING EQUINOX (MAR 20) - NOON (12:00 PM)  
SCALE: N.T.S.

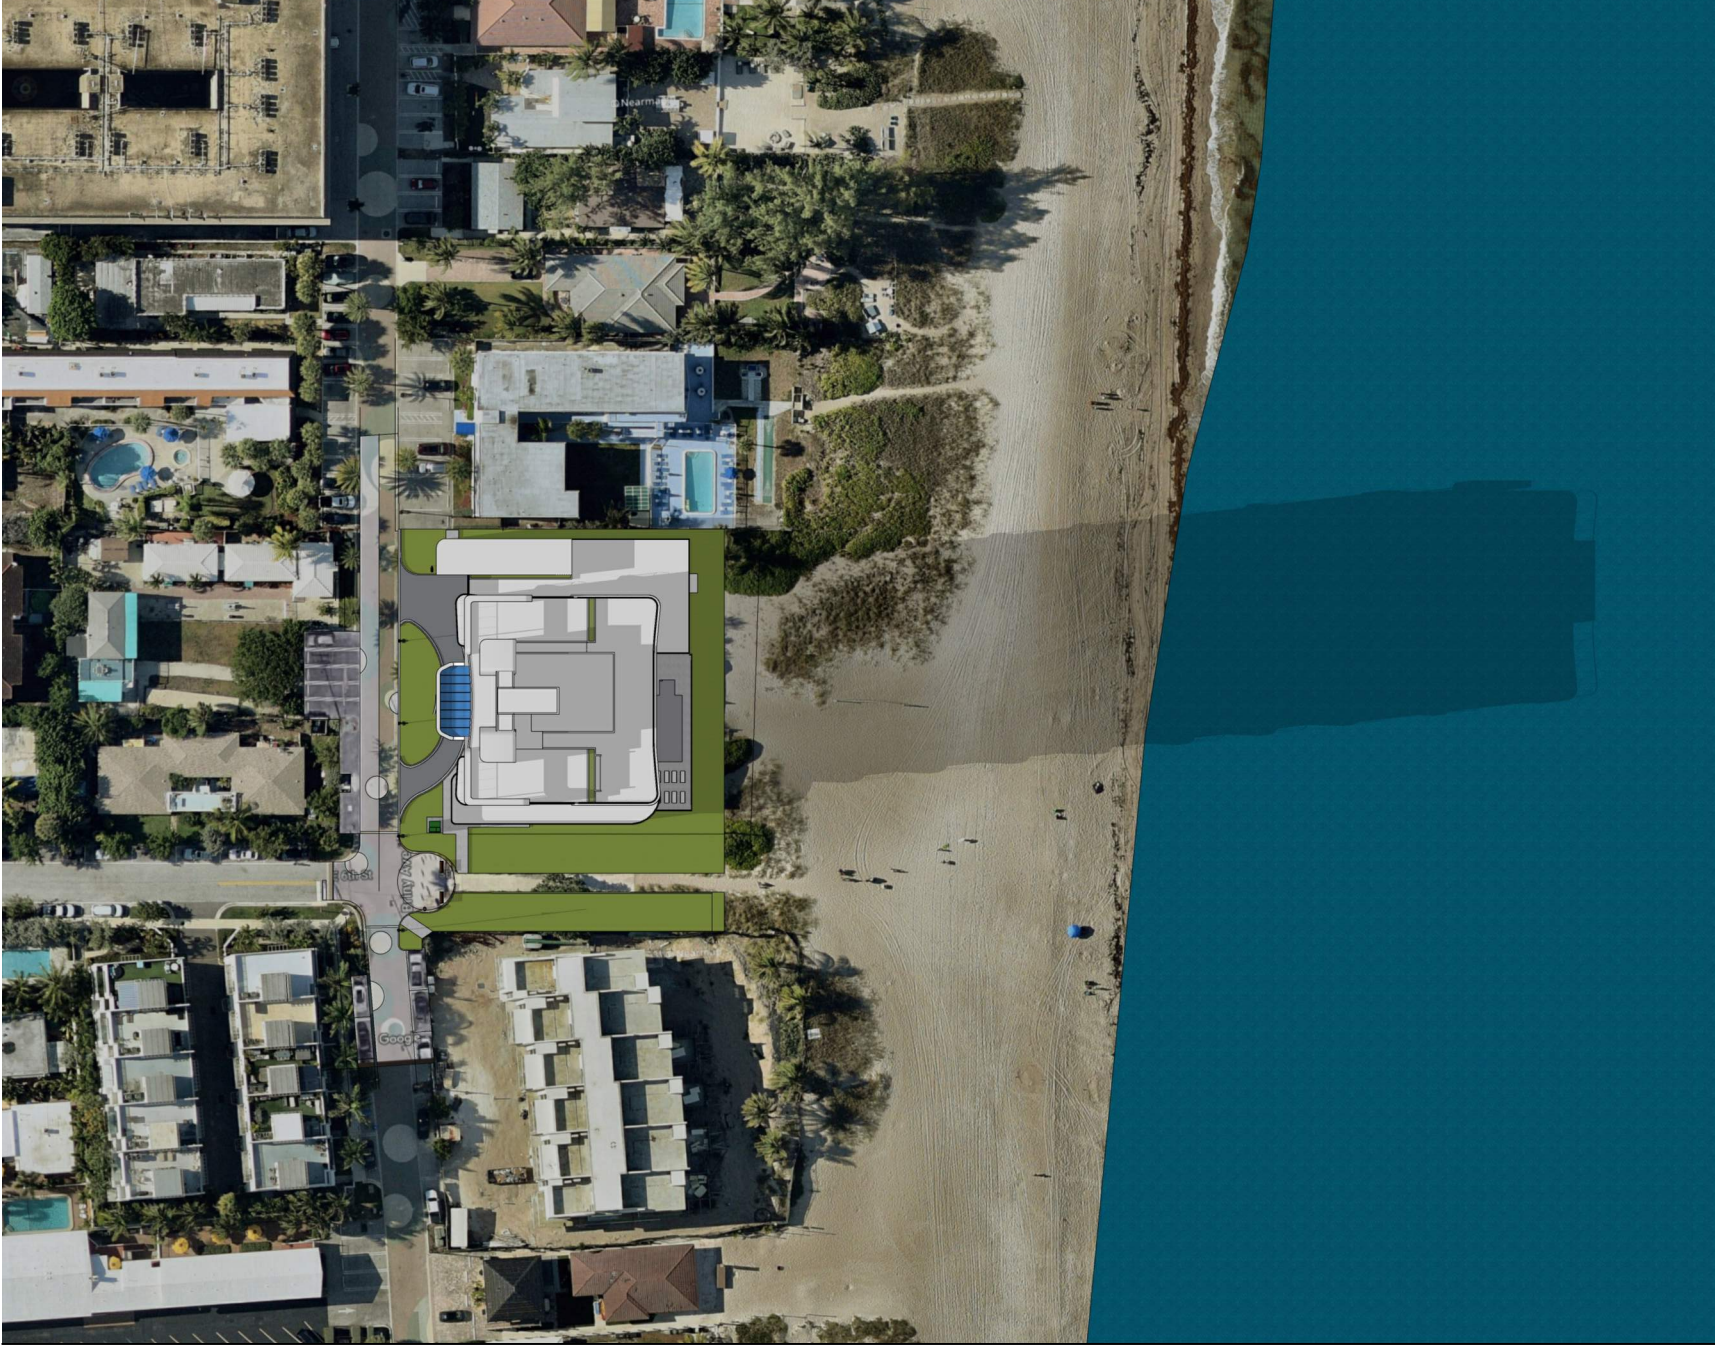


SPRING EQUINOX (MAR 20) - 2 HOURS BEFORE SUNSET (5:32 PM)  
SCALE: N.T.S.

R E V I S I O N S	
DATE:	COMM:
01/12/24	22019

580 BRINY AVE.

580 BRINY AVE.  
POMPANO BEACH, FL

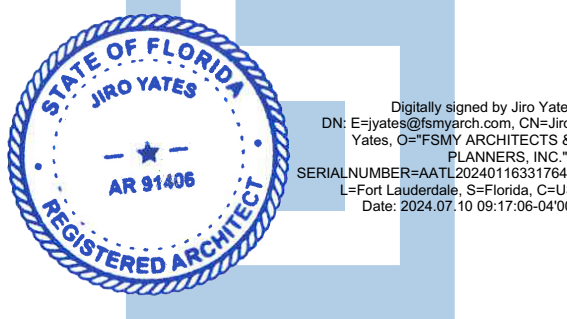

SHADOW STUDY  
SITE PLAN APPROVAL

A-502

PRINTED ON: 07.08.24