



ROOF DECK PLAN


SCALE: 1/4" = 1'-0"

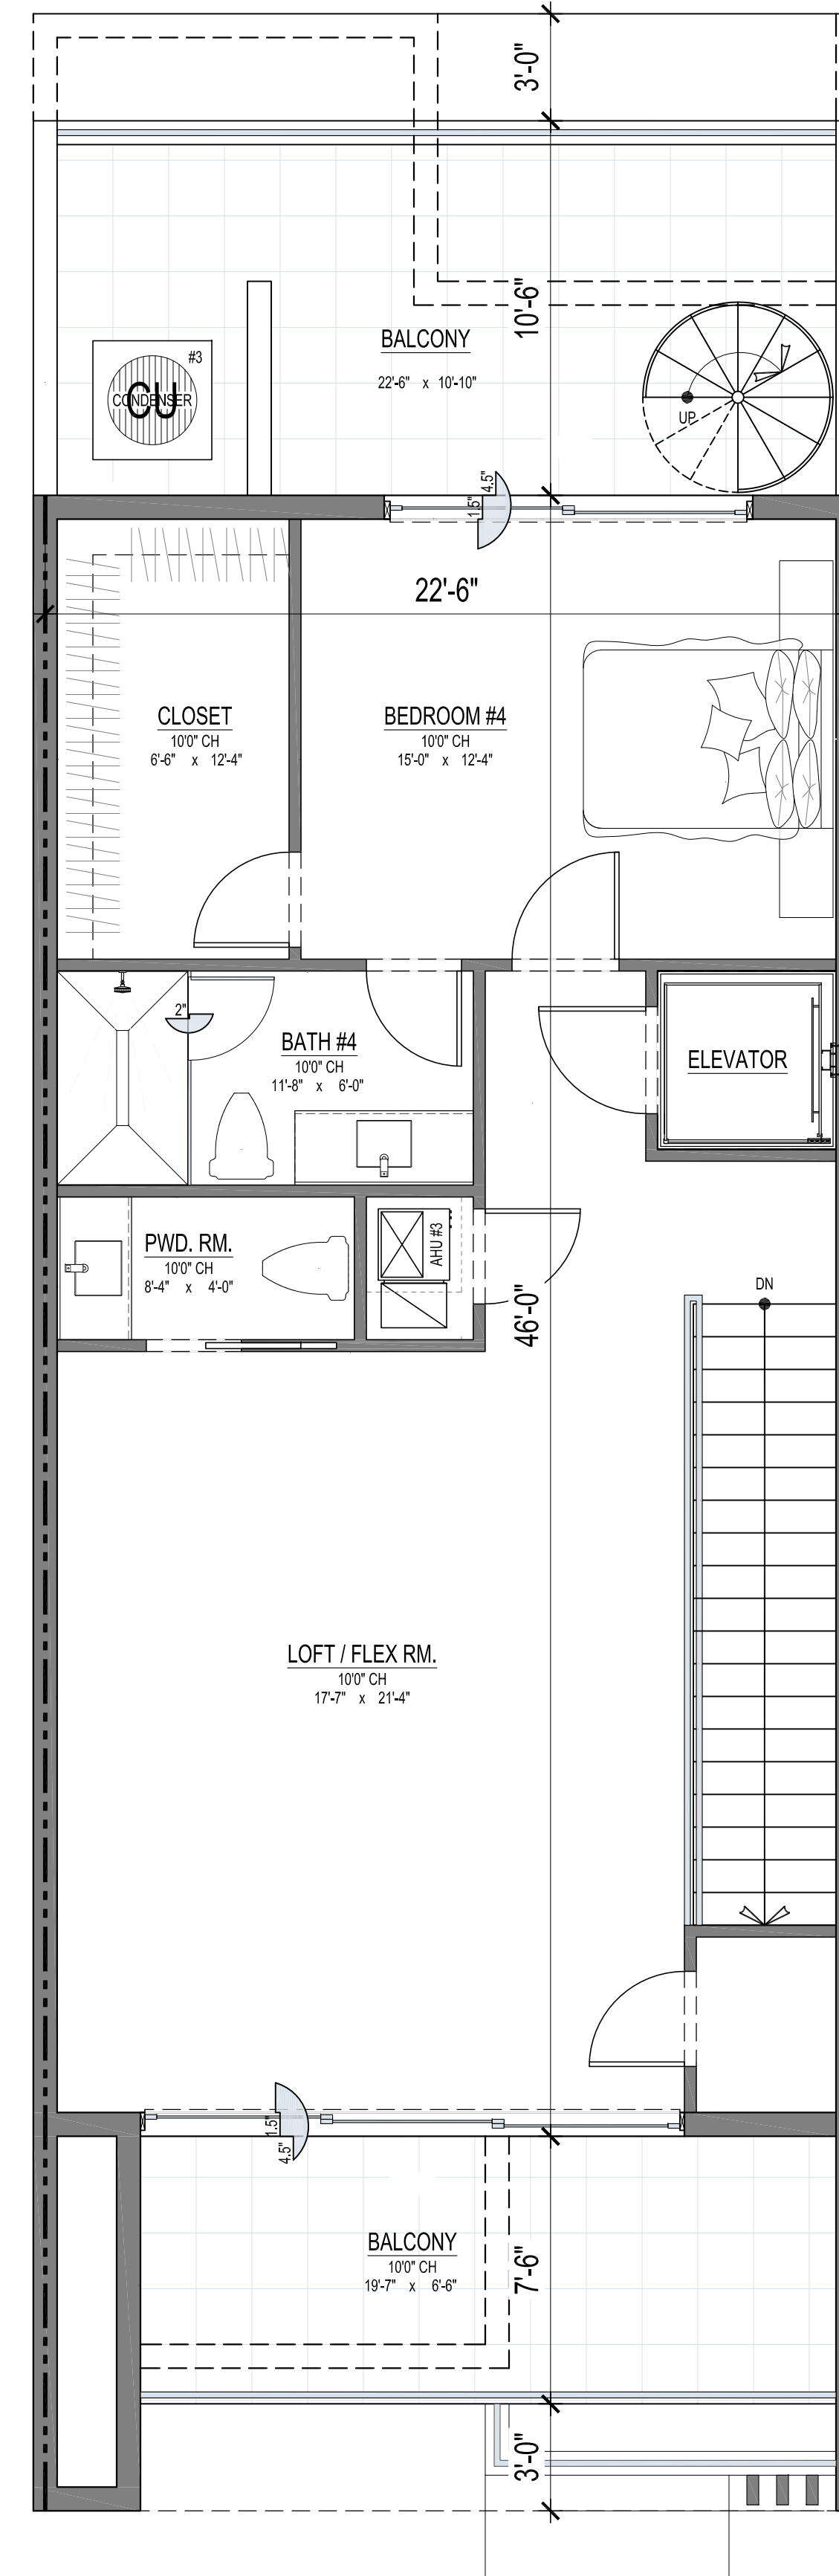

3RD FLOOR PLAN

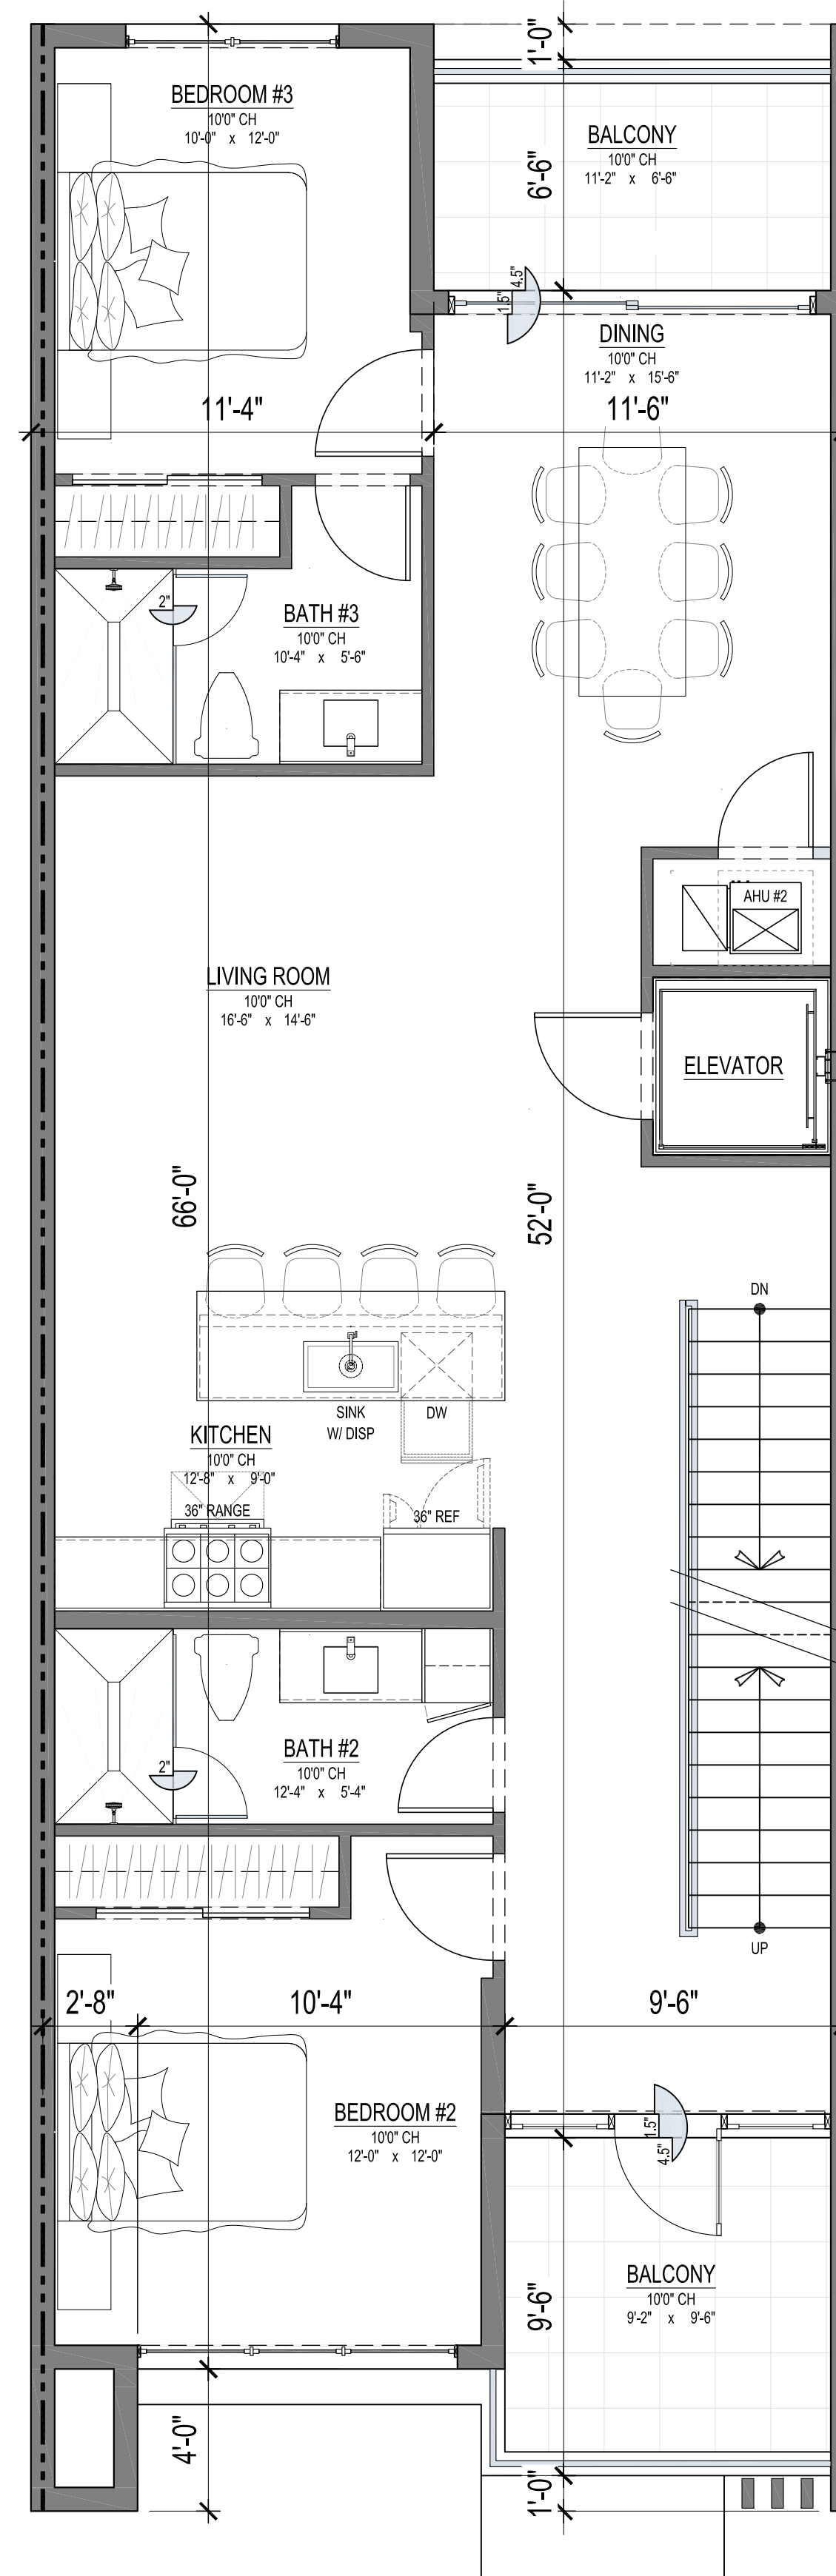

2ND FLOOR PLAN

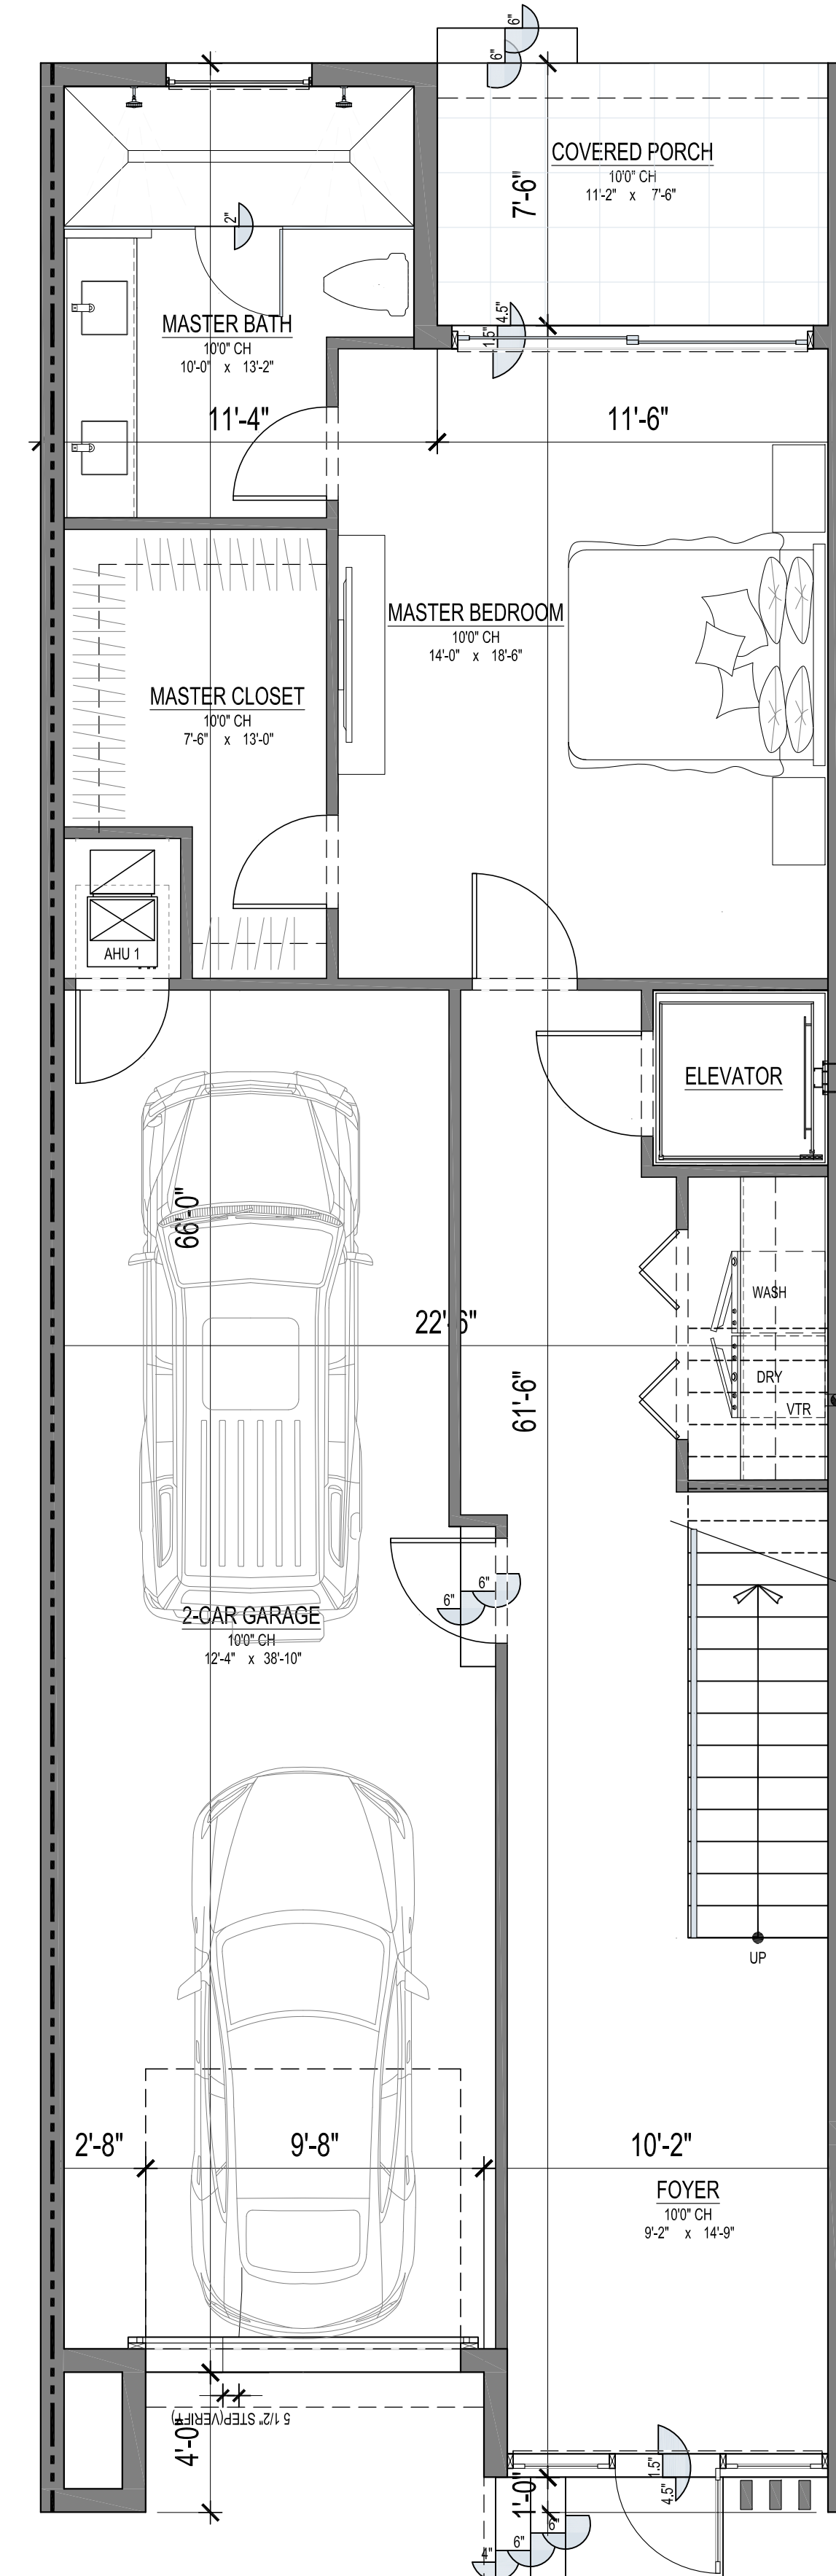

1ST FLOOR PLAN

SCALE: 1/4" = 1'-0"