


Miguel F
de Diego

Digitally signed
by Miguel F de
Diego

Date: 2023.11.13
16:06:55 -05'00'

EXTERIOR DOOR SCHEDULE								
CONTRACTOR TO VERIFY ALL MASONRY OPENINGS WITH THE MANUFACTURER COORDINATE STYLE WITH THE OWNER								
MARK	SIZE WIDTH X HEIGHT	MASONRY OPENING WIDTH X HEIGHT	PRESS. RATING REQ. FOR SPECIFIC OPENING (+) PSF (-) PSF	SHUTTERS REQ. YES OR NO	ZONE	EGRESS REQ.	MATERIAL	DOOR TYPE
(A) 36" DOOR	3'-0" X 7'-0"	3'-4" X 7'-2"		IMPACT	4	YES	WOOD	FLUSH
(B) 32" REAR DOOR	2'-8" X 7'-0"	3'-1" X 7'-2"		IMPACT	4	NO	WOOD	FLUSH

WINDOW SCHEDULE						
CONTRACTOR TO VERIFY ALL MASONRY OPENINGS WITH THE MANUFACTURER COORDINATE STYLE WITH THE OWNER						
MARK	SIZE WIDTH X HIGHT	MASONRY OPENING WIDTH X HEIGHT	SHUTTERS YES OR NO	EGRESS REQ. YES OR NO	PRESS. RATING REQ. FOR SPECIFIC OPENING	
					(+) PSF	(-) PSF
(1) 25 HS	37" X 63"	38" X 64"	IMPACT	NO		5
(2) 25 HS	37" X 63"	38" X 64"	IMPACT	NO		4
(3) 35 HS	53 1/8" X 63"	54 1/8" X 64"	IMPACT	NO		4
(4) 34 HS EGRESS	53 1/8" X 57"	54 1/8" X 58"	IMPACT	YES		4
(5) 1/2 32 HS CAT-II OBSC	26 1/2" X 26"	27 1/2" X 27"	IMPACT	NO		4
(6) 22 HS CAT-II OBSC	37" X 26"	38" X 27"	IMPACT	NO		4
(7) 23 HS	37" X 38 3/8"	38" X 39 3/8"	IMPACT	NO		4

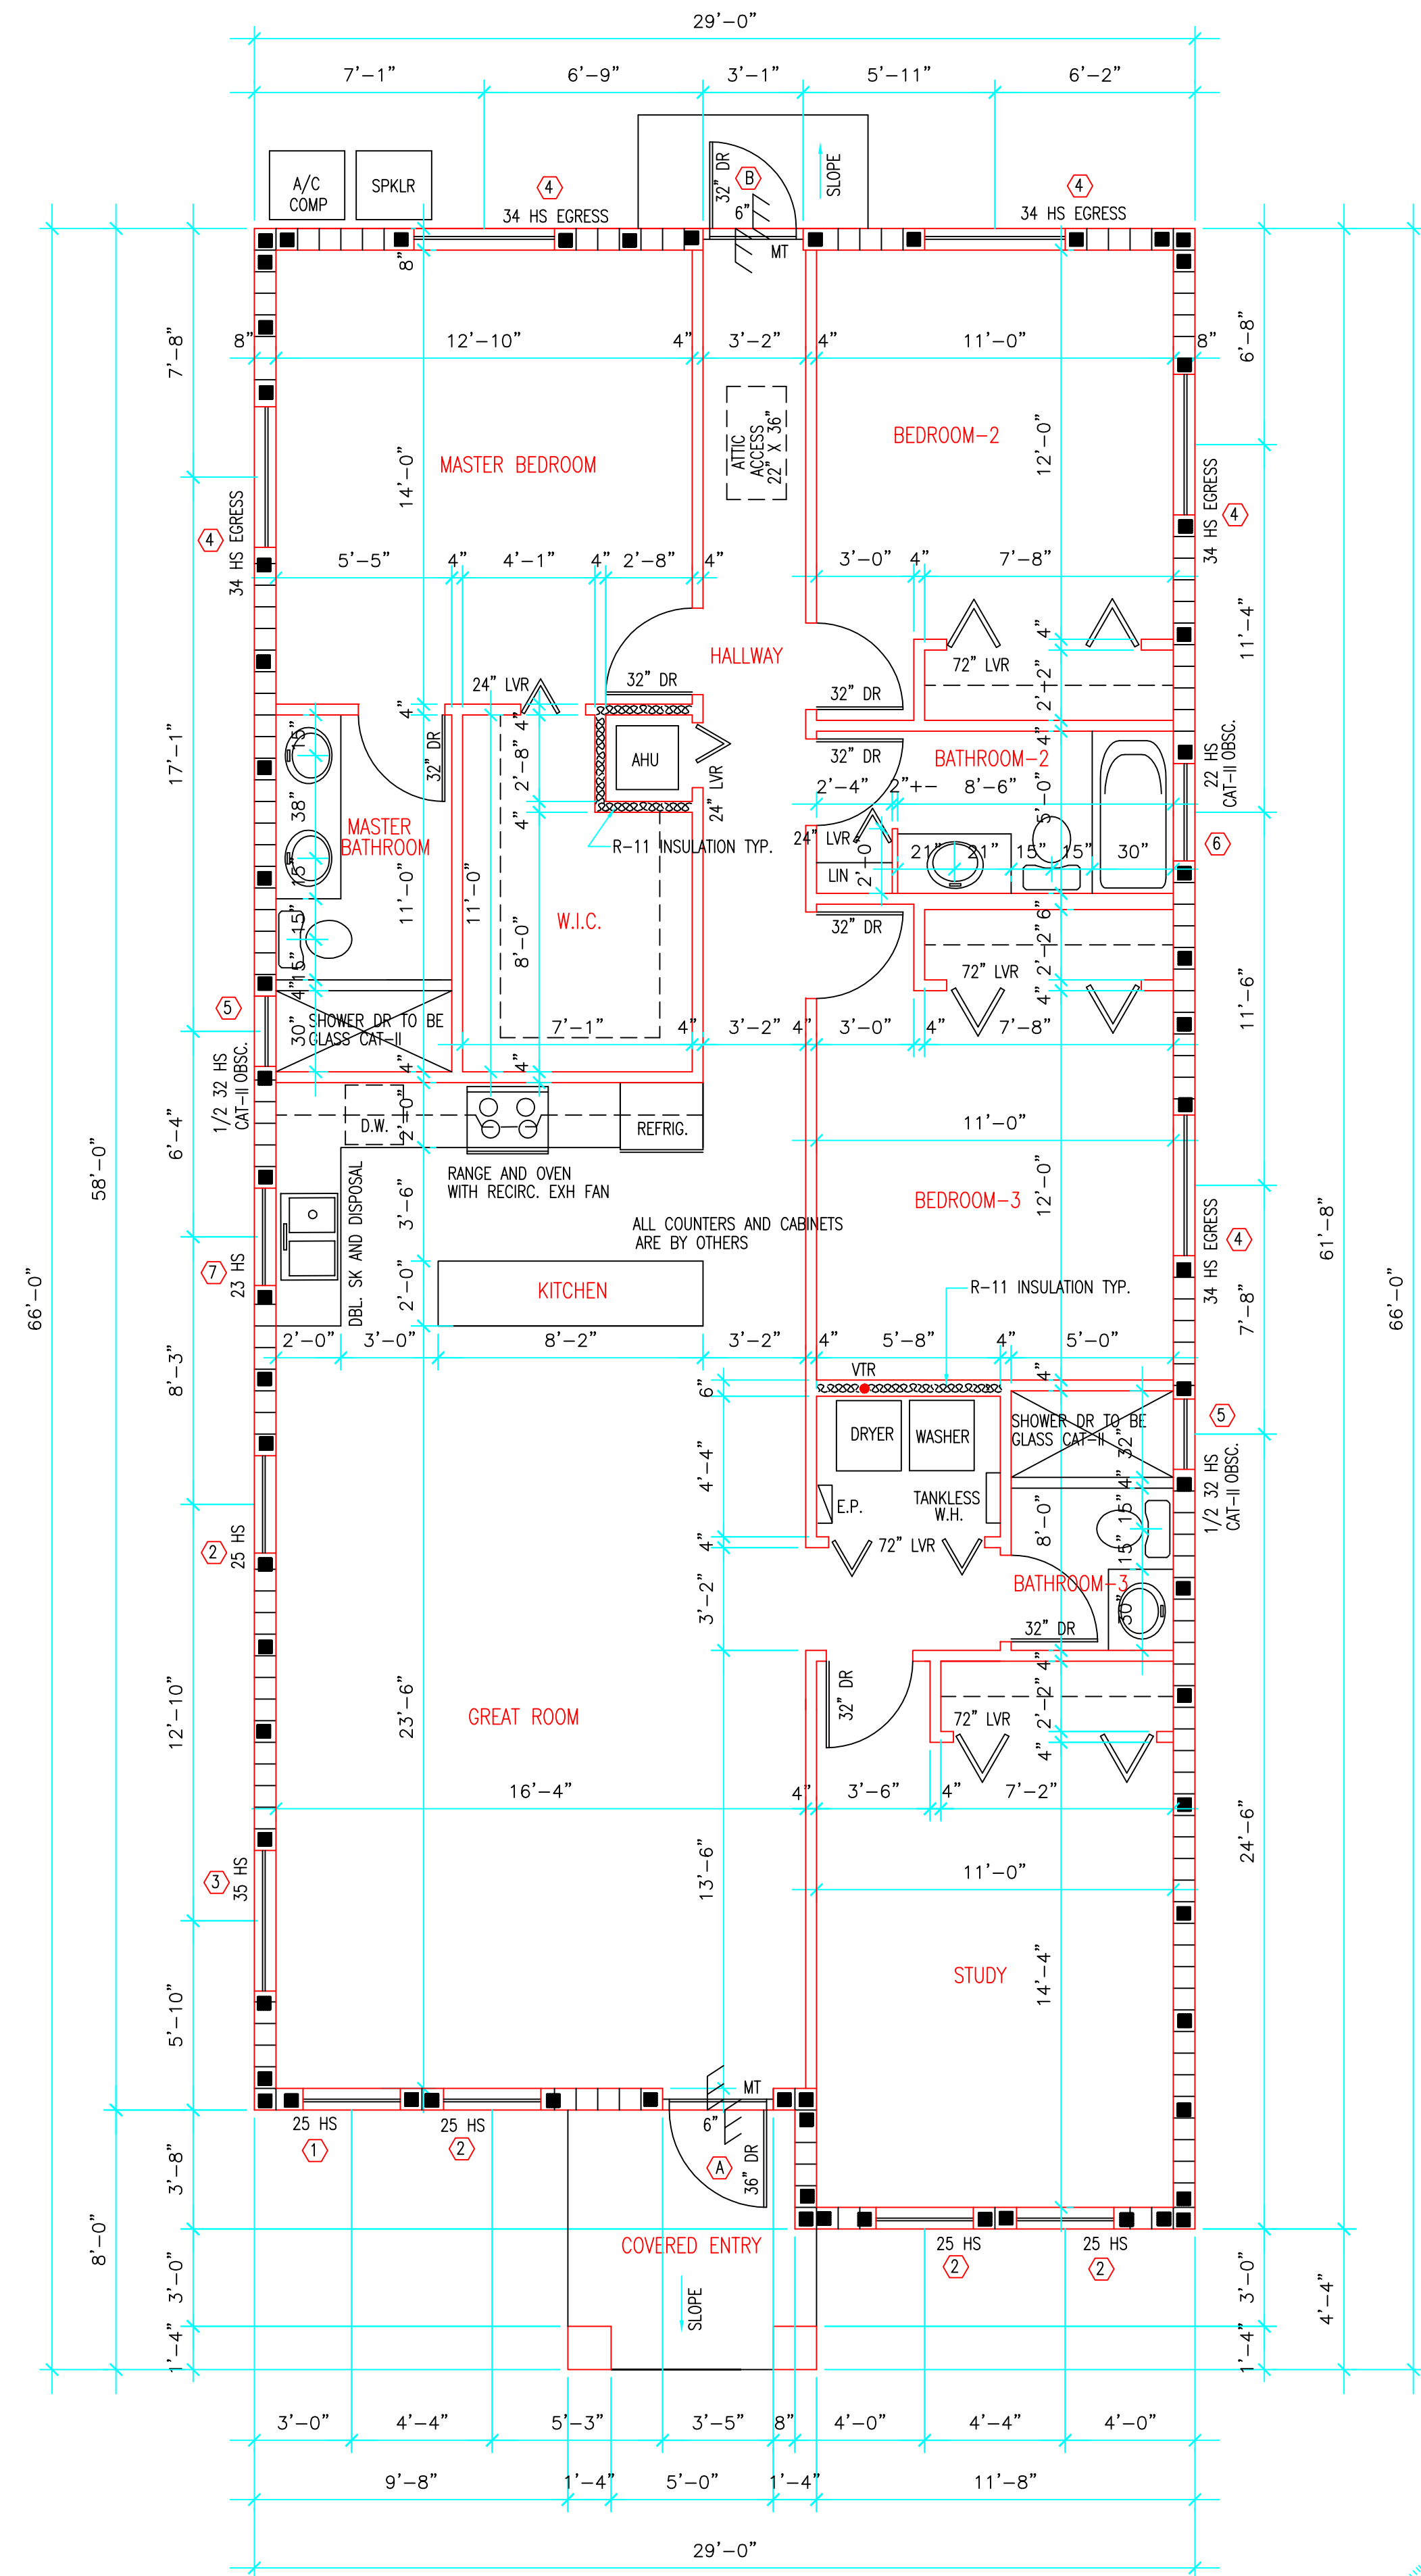

FLOOR PLAN
SCALE: 1/4"=1'-0"

ALL DESIGN, DRAWINGS, REPORTS, SPECIFICATIONS, COMPUTER FILES, FIELD DATA, NOTES AND ANY OTHER DOCUMENTS ARE THE PROPERTY OF MIGUEL DE DIEGO ARCHITECT P.A. ANY REUSE, ALTERATION, REPRODUCTION, OR DISTRIBUTION OF ANY PART OF THIS DOCUMENT WITHOUT THE WRITTEN PERMISSION OF MIGUEL DE DIEGO ARCHITECT P.A. IS STRICTLY PROHIBITED. THE ARCHITECT SHALL RETAIN ALL COMMON LAW COPYRIGHT AND OTHER RESERVED RIGHTS IN THIS DOCUMENT. PRECEDENCE OVER SCALE.

NO.	DATE	REVISION

NEW RESIDENCE
MODEL C
PARCEL-10 344 NW 11th STREET
POMPANO BEACH, FLORIDA
CONTACT: JUAN F. WILKES (786) 838-8159
PABLO FERNANDEZ (786) 838-7310

Miguel de Diego
ARCHITECT P.A.
AA-26001641
1657 TYLER STREET SUITE 107 HOLLYWOOD, FLORIDA 33020
PH. (954) 926-3358 FAX (954) 926-2021

CONTRACTOR SHALL FIELD VERIFY ALL DIMENSIONS, NOTES AND CONDITIONS PRIOR TO PROCEEDING WITH ANY WORK

9-19-2022

STATE OF FLORIDA
MIGUEL DE DIEGO
ARCHITECT
No. 1358
REGISTERED ARCHITECT

16

PZ23-12000051
12/20/2023

CHECKED

DRAWN

DATE 4-4-2022

COMM. NO. 21-194