




1 FRONT ELEVATION (WEST)  
A2-1 Scale: 1/8"=1'-0"

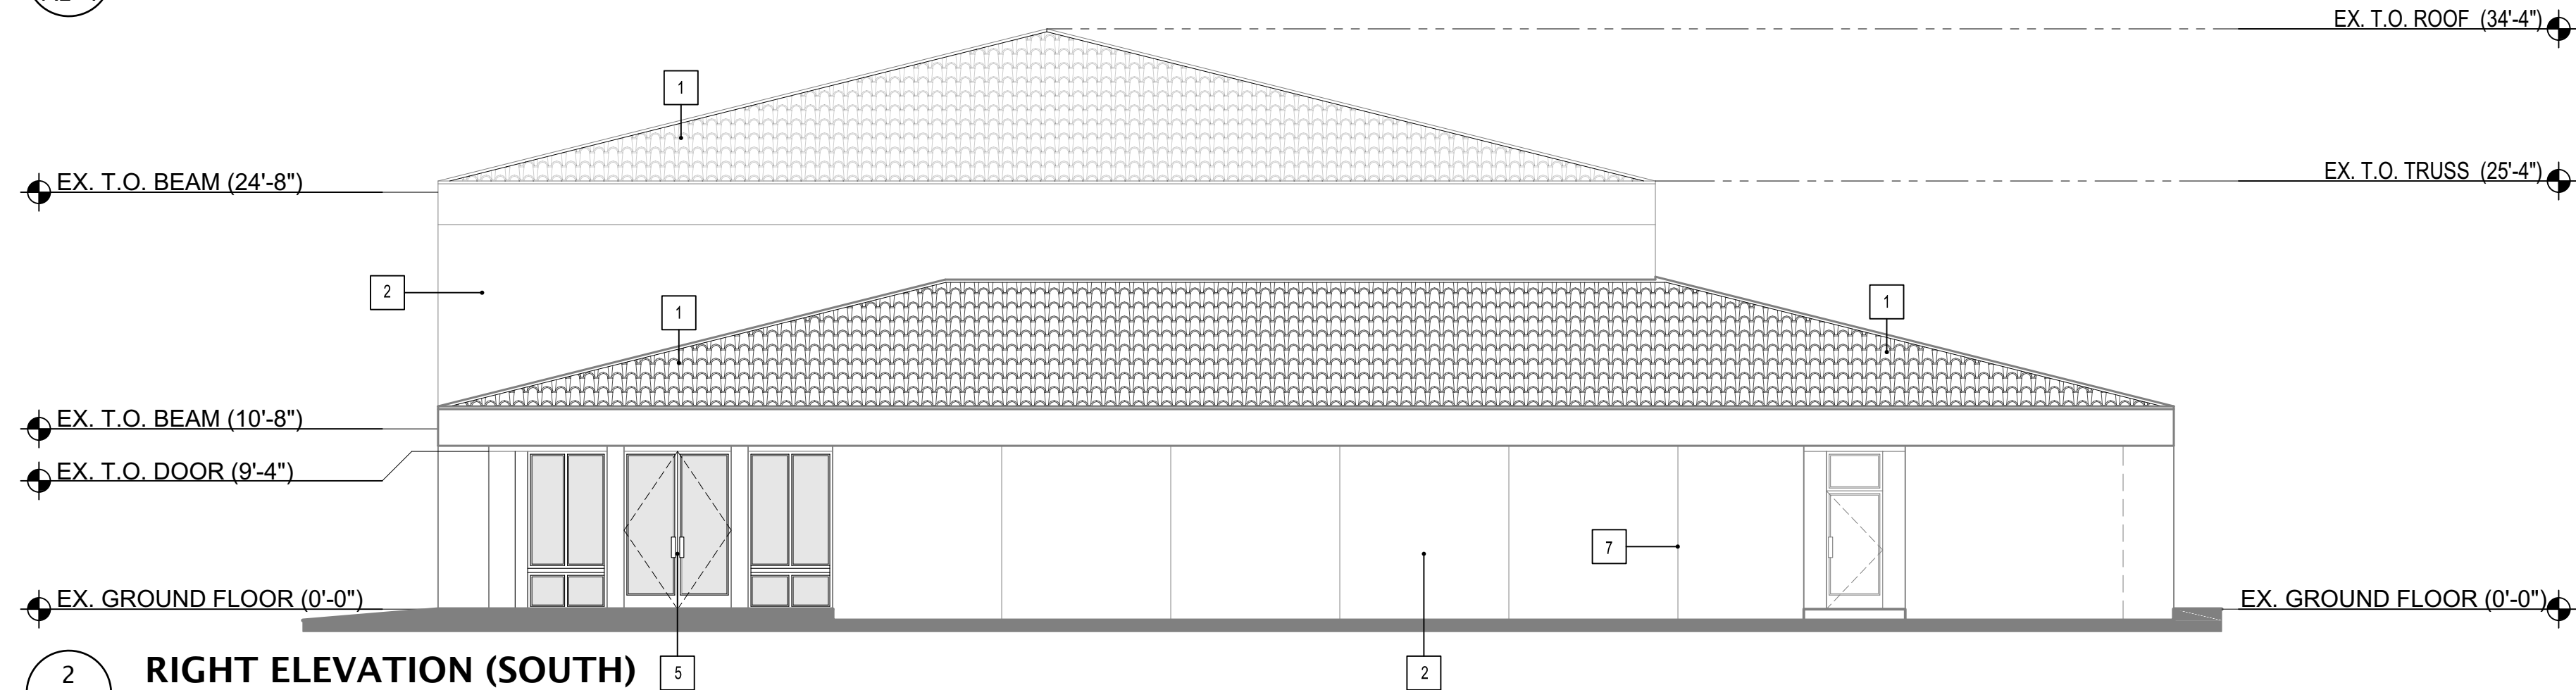

2 RIGHT ELEVATION (SOUTH)  
A2-1 Scale: 1/8"=1'-0"

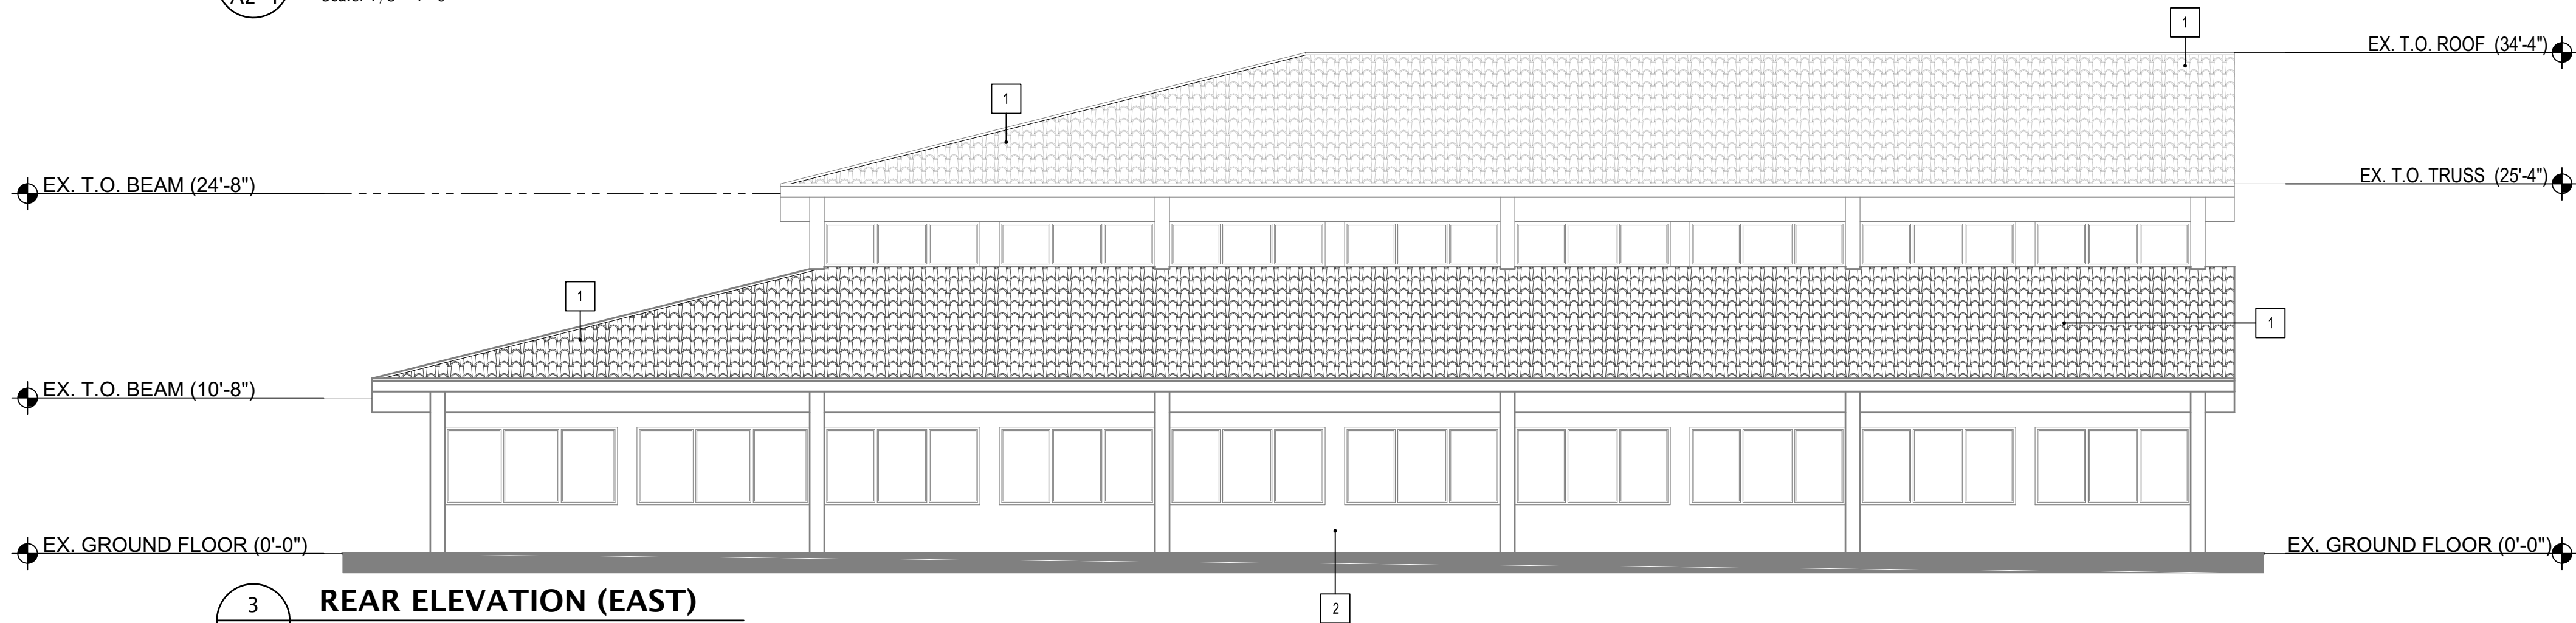

3 REAR ELEVATION (EAST)  
A2-1 Scale: 1/8"=1'-0"

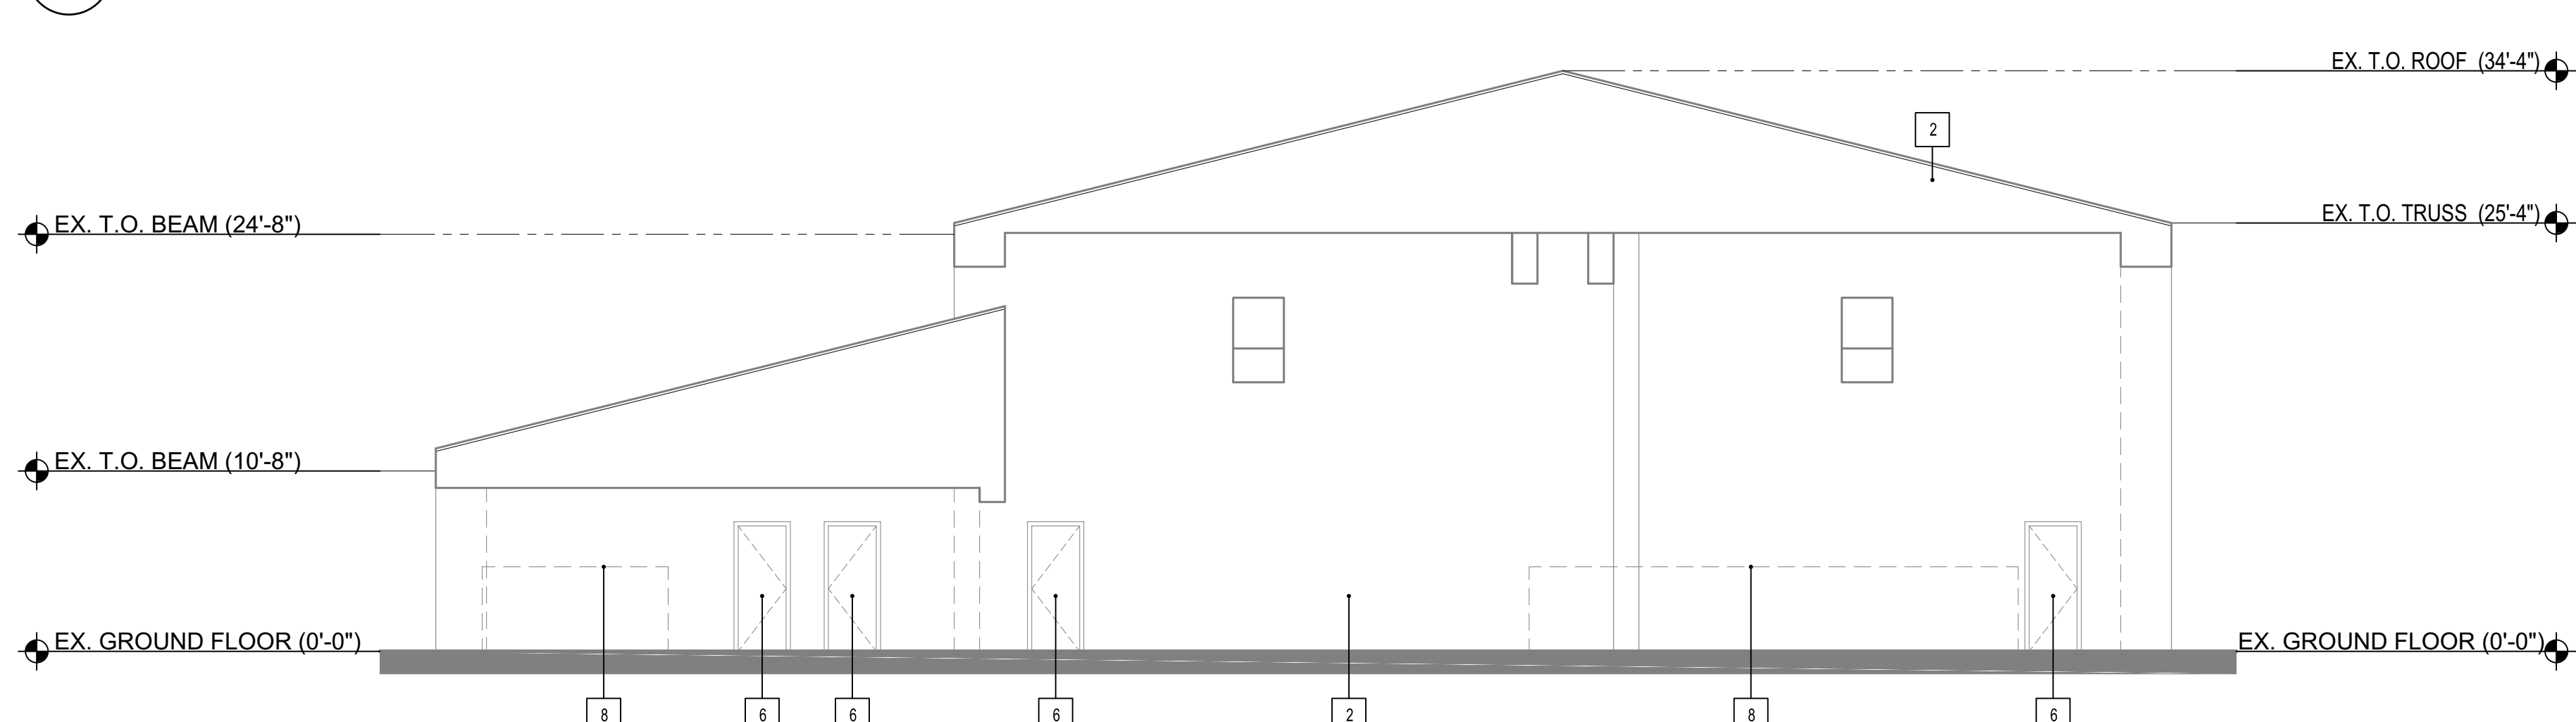

4 LEFT ELEVATION (NORTH)  
A2-1 Scale: 1/8"=1'-0"

WALL FINISH REFERENCES



REFERENCE 1



REFERENCE 2



REFERENCE 3


KEYNOTES

- EX CONCRETE TILE TO BE PAINTED
- PAINTED SMOOTH STUCCO
- CERAMIC TILE
- OVERHEAD ALUMINUM-GLASS DOOR
- ALUMINUM-GLASS STOREFRONT
- PAINTED METAL DOOR
- CONTROL JOINT
- 5' COMPOSITE FENCE

MATERIAL SCHEDULE

CATEGORY	MARK	MATERIAL	FINISH	COMMON COLOR	MANUFACTURER #
EXTERIOR WALLS					
FIELD	A	SMOOTH STUCCO	PAINT	SW 7000 IBIS WHITE	SHERWIN-WILLIAMS OR APPROVAL EQUAL
FIELD	B	WALL TILE	GLAZED	SEE REF. 1	DALTILE
FIELD	C	WALL TILE	GLAZED	SEE REF. 2	DALTILE
FIELD	D	WALL TILE	GLAZED	SEE REF. 3	DALTILE
CONTROL JOINT	CJ	CHANNEL SCREED	-	DCS-625-50	FRY REGLET
WINDOW/DOOR					
WINDOW/DOOR	-	ALUM/GLASS	CLEAR ANODIZE FRAME W/ CLEAR GLASS	BRONZE	PGT OR APPROVAL EQUAL

No.	DATE	REVISION
CHECKED	CORONEL ASSOCIATES	
DRAWN	CORONEL ASSOCIATES	
DATE	09.09.24	
PROJECT No.	24-117	

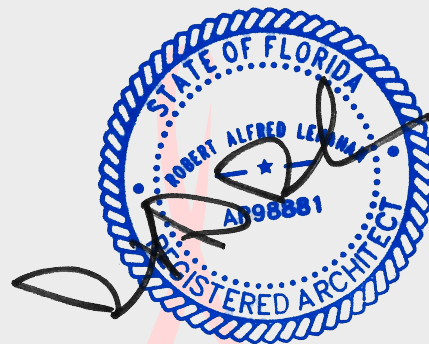

Digitally signed by  
Robert A Lenahan  
Date: 2024.09.09  
14:46:37 -04'00'