



UPPER ROOF, ABOVE UNITS WITH MEZZANINE

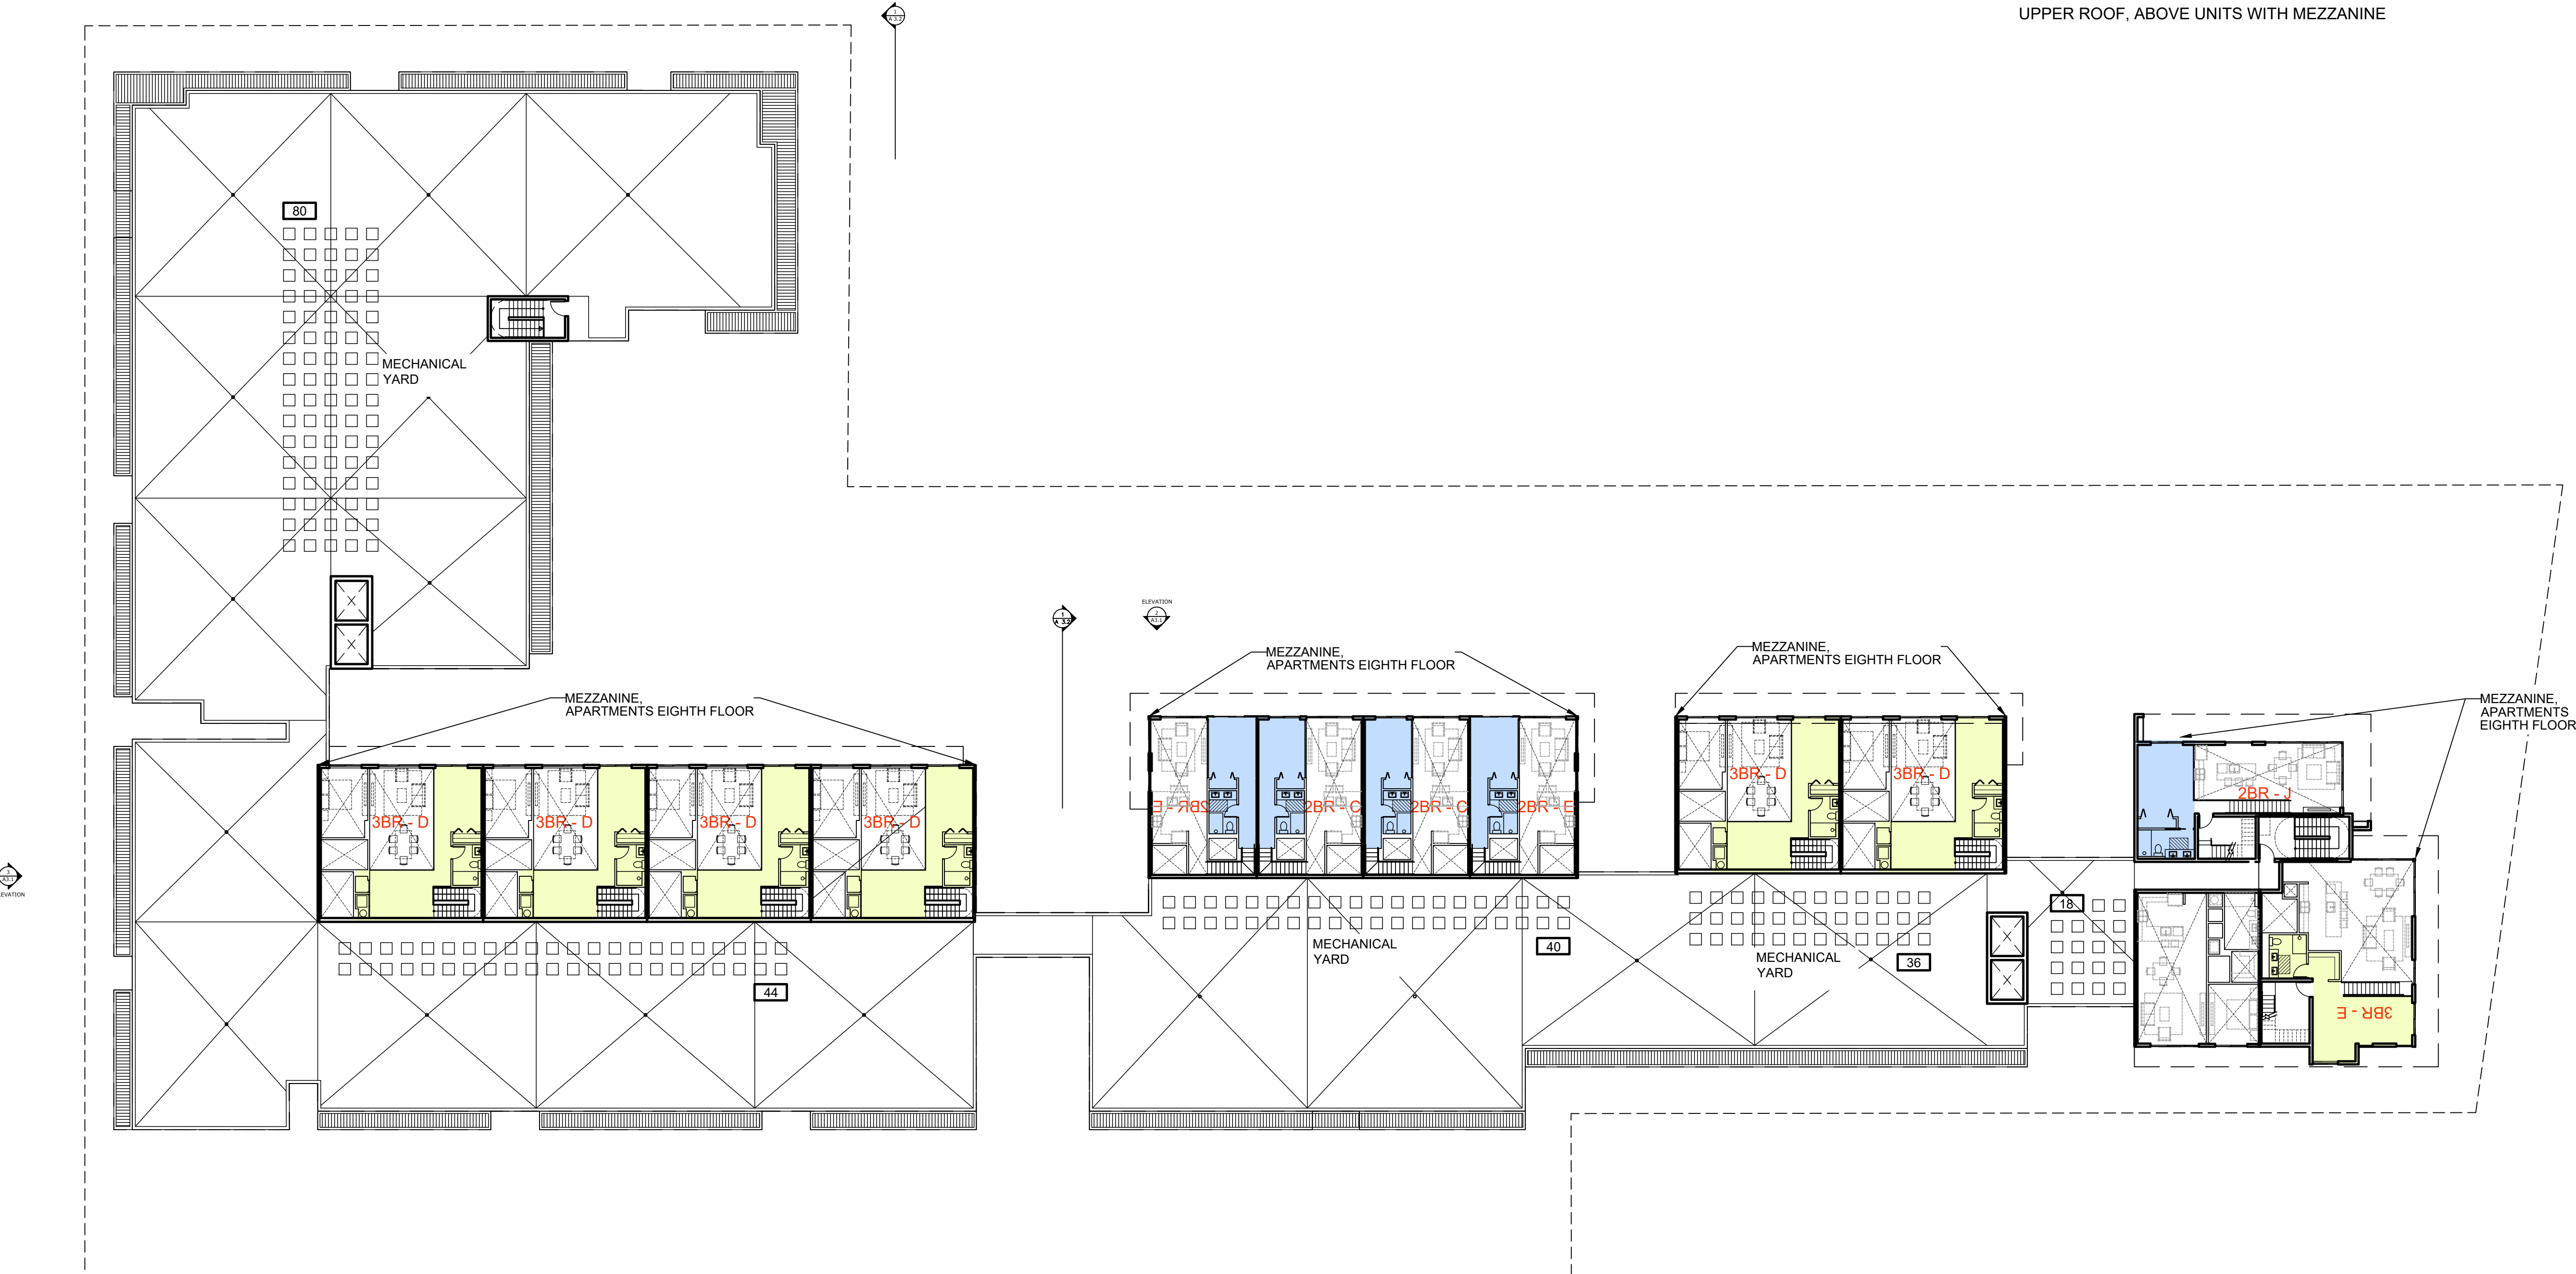

AAC

PZ25- 12000016
03/03/2026

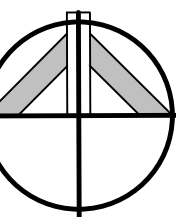

ROOF PLAN
SCALE: 1"=20'-0"

1

COPYRIGHT 2025 MADSEN DESIGN, ALL RIGHTS RESERVED