


GARAGE WEST ELEVATION  
SCALE: 1/32"=1'-0"

3

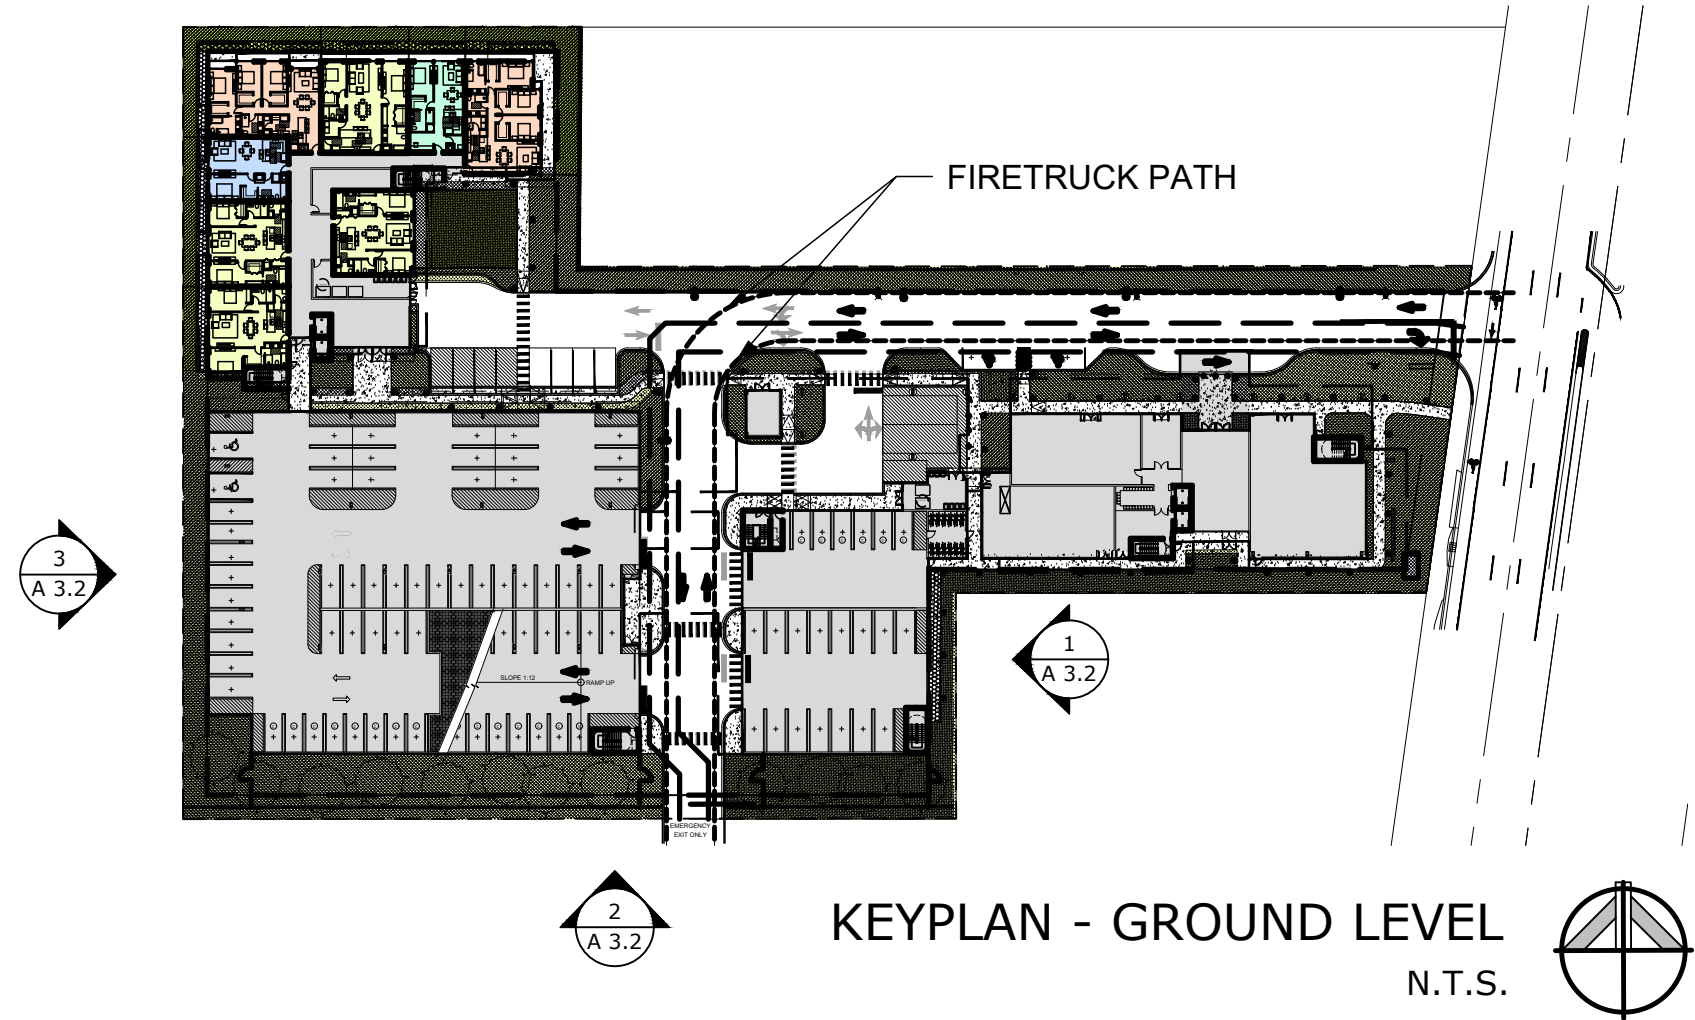


KEYPLAN - GROUND LEVEL

N.T.S.

MADSEN  
DESIGN


Architects  
Planners  
Interior Design  
220 NE 11th St.  
Boca Raton FL 33432  
416 SE 5th St.  
Delray Beach FL 33483  
P: 561 - 749 - 1234

GREG MADSEN - AR92411

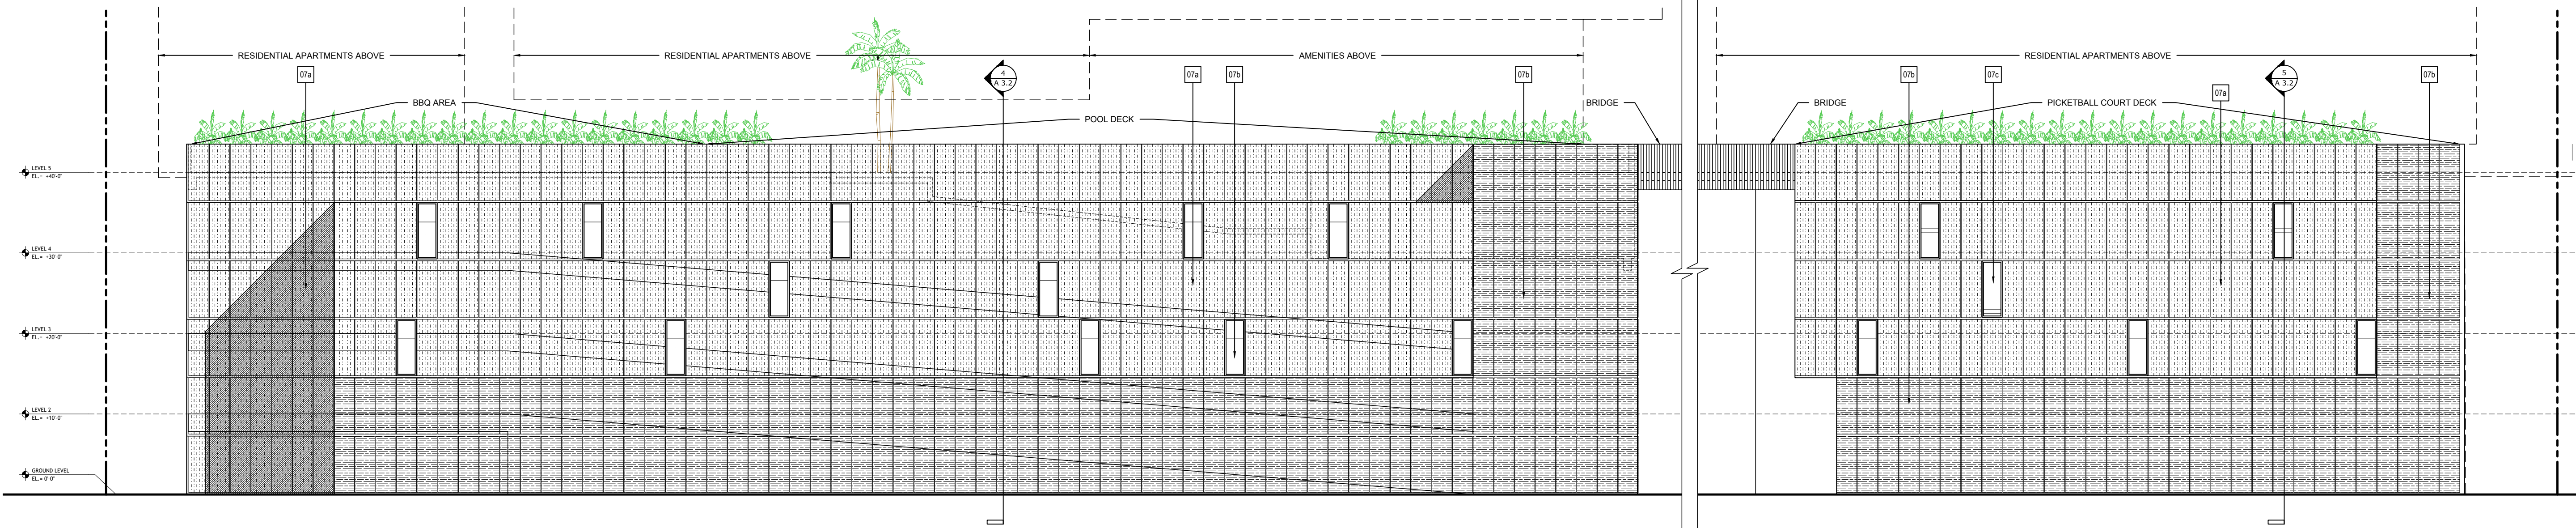


GARAGE SOUTH ELEVATION  
SCALE: 1/32"=1'-0"

2

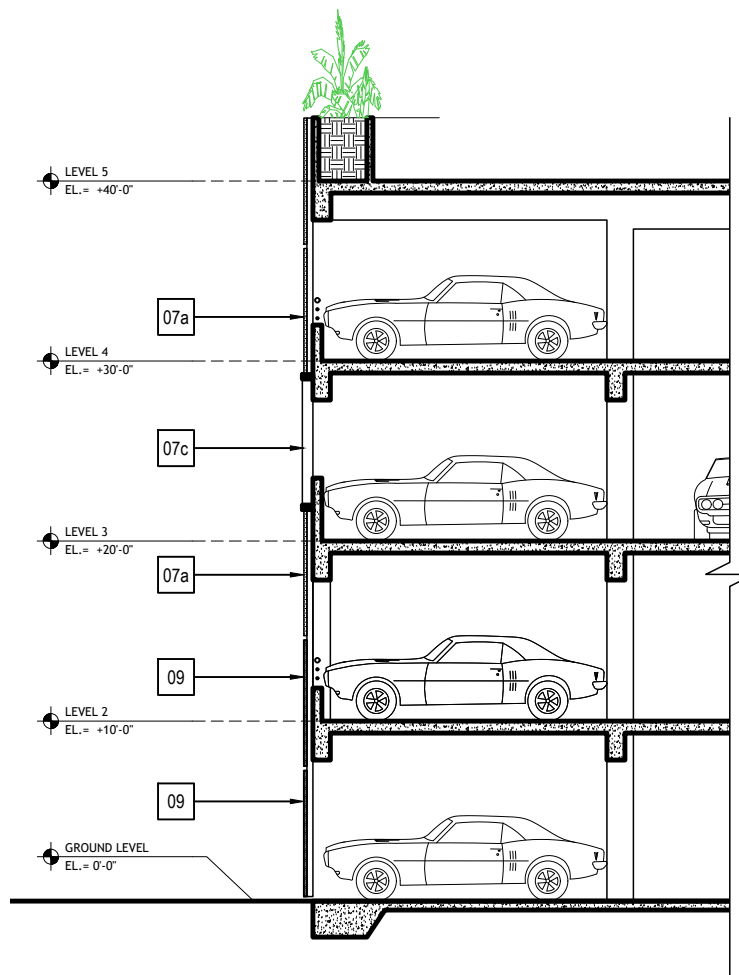


SECTION  
SCALE: 1/32"=1'-0"

6

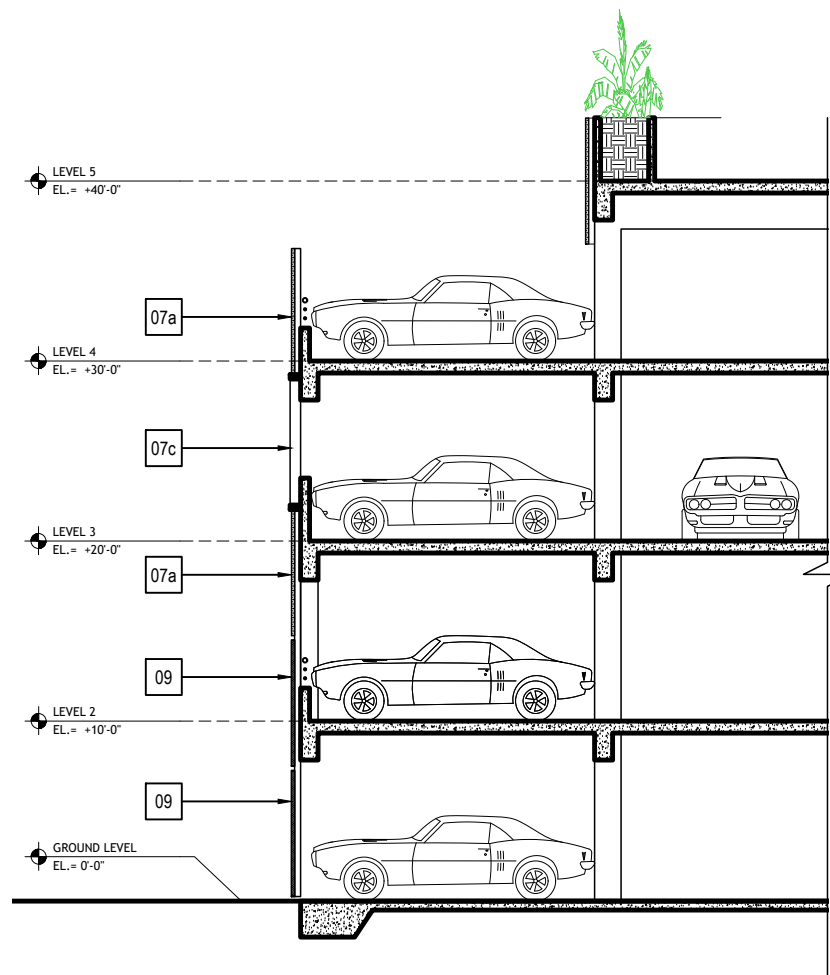

SECTION  
SCALE: 1/32"=1'-0"


5

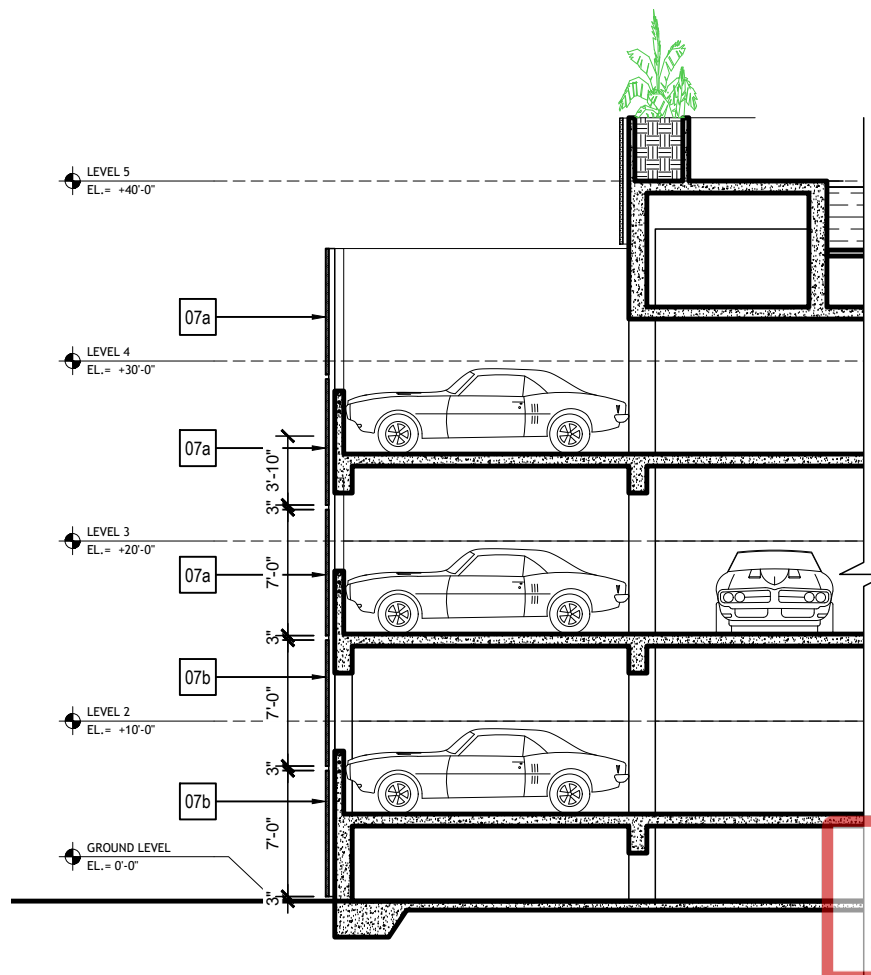

SECTION  
SCALE: 1/32"=1'-0"

4

P225- 12000016  
03/03/2026

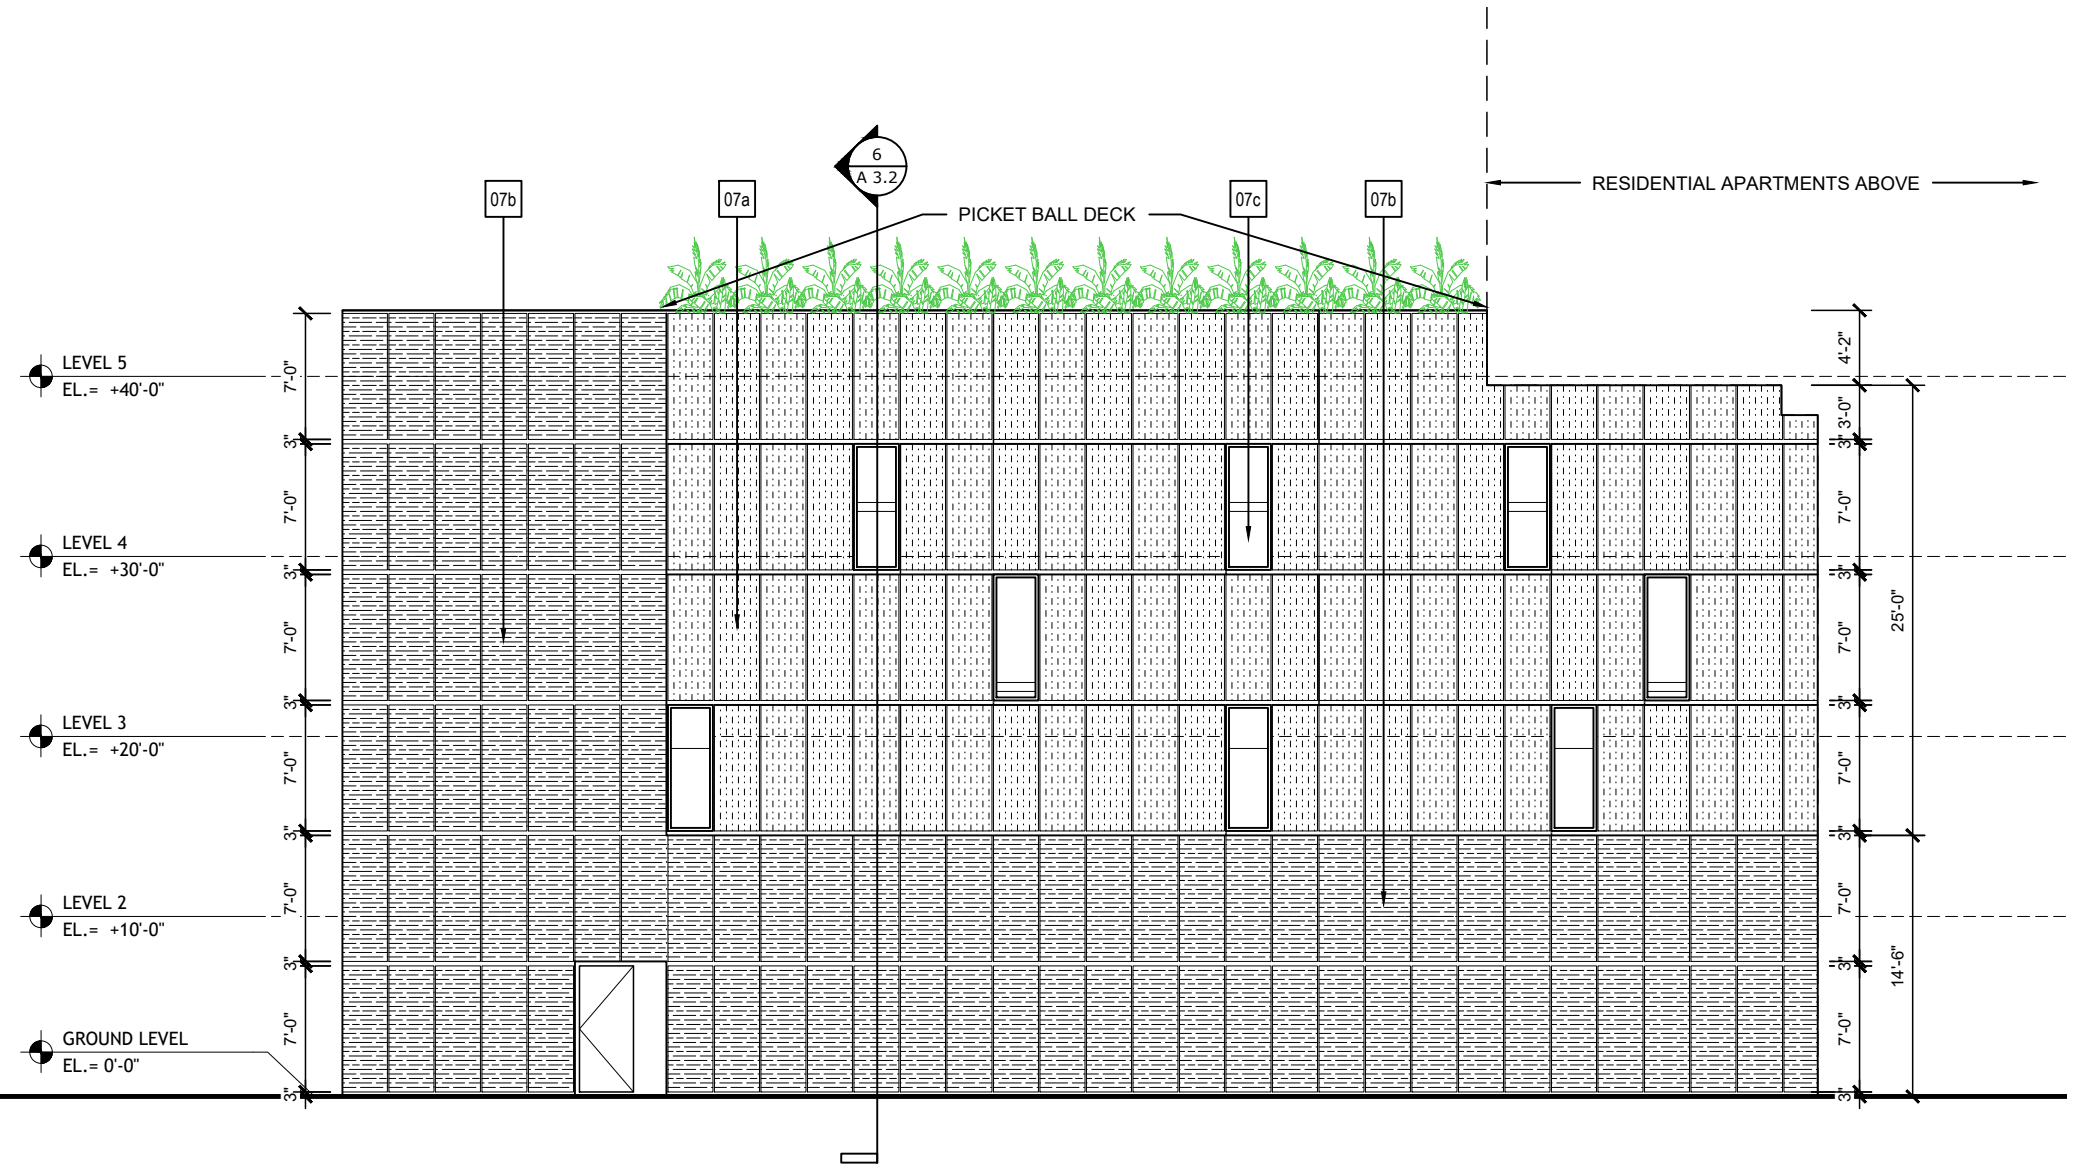

GARAGE EAST ELEVATION  
SCALE: 1/32"=1'-0"

1

THE SATORI  
4211 N FEDERAL HWY  
POMPANO BEACH, FL 33064

SUBMITTALS:

GARAGE ELEVATIONS  
A3.2

PROJECT NUMBER: 25-008