



LLR Architects, Inc.
ARCHITECTURE & PLANNING
9000 SHERIDAN STREET ST. 158
PEMBROKE PINES, FL 33024
(OFF.) - 305-403-7926
(CELL) - 786-543-0851
E-MAIL: L.L.R.A@LLRARCHITECTS.COM
L.L.R.A. - Registered Architect
AR 00017852

Revision

REV	DATE	BY
-----	------	----

PROPOSED 4-TOWNHOUSE DEVELOPMENT FOR:
LOT 933 (PARCEL-B) COLLIER CITY
POMPANO BEACH, FL 33069




DRAWN:	C.C.
CHECKED:	L.L.R.
DATE:	5/05/2025
SCALE:	AS NOTED
JOB. NO.:	024-021
SHEET:	


A 1.1

OF: SHEETS:

5/12/2025 4:10:13 PM

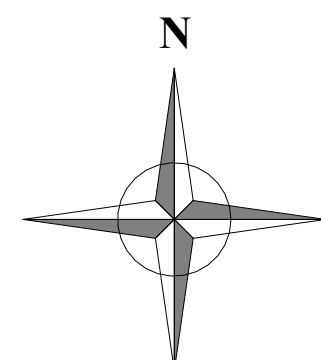

1 ENLARGED 1ST FLOOR PLAN
1/4" = 1'-0"

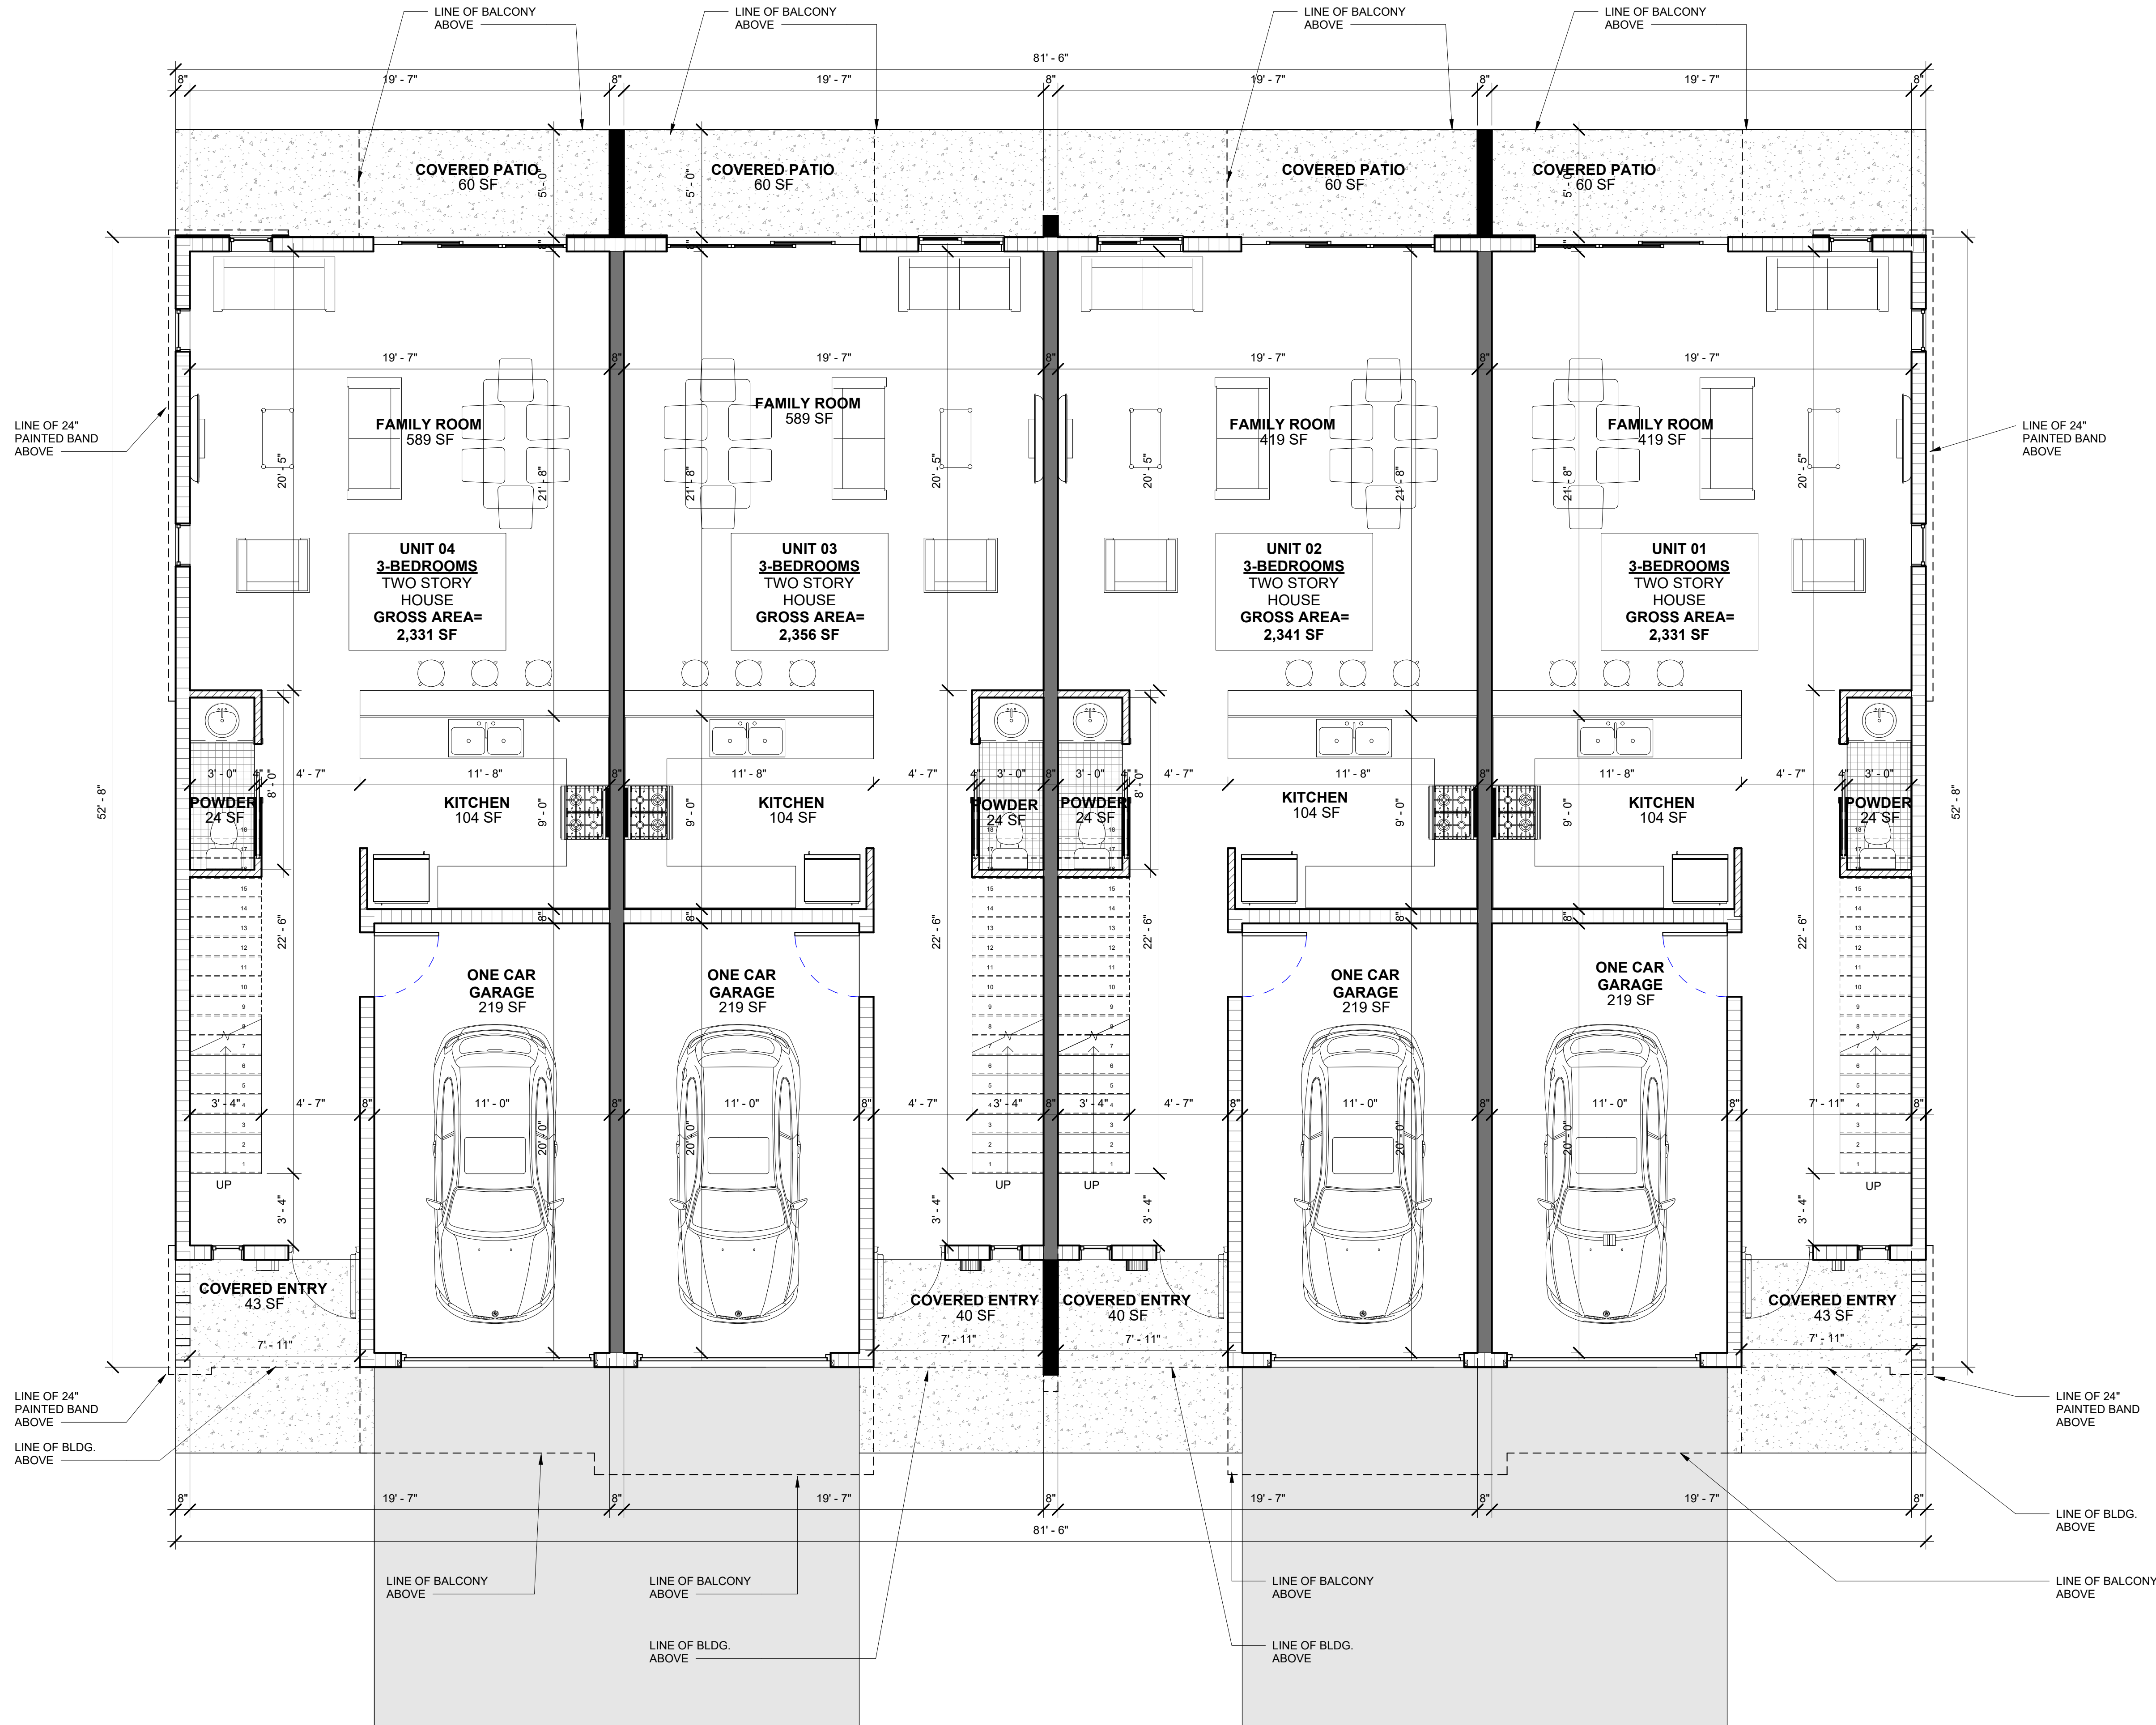

DRC

PZ25-12000027

08/06/2025

1/4" = 1'-0"