



RIVERSIDE TOWNHOMES

117 SOUTH RIVERSIDE DRIVE
POMPANO BEACH, FLORIDA 33062
CIVIL SITE PLAN PACKAGE

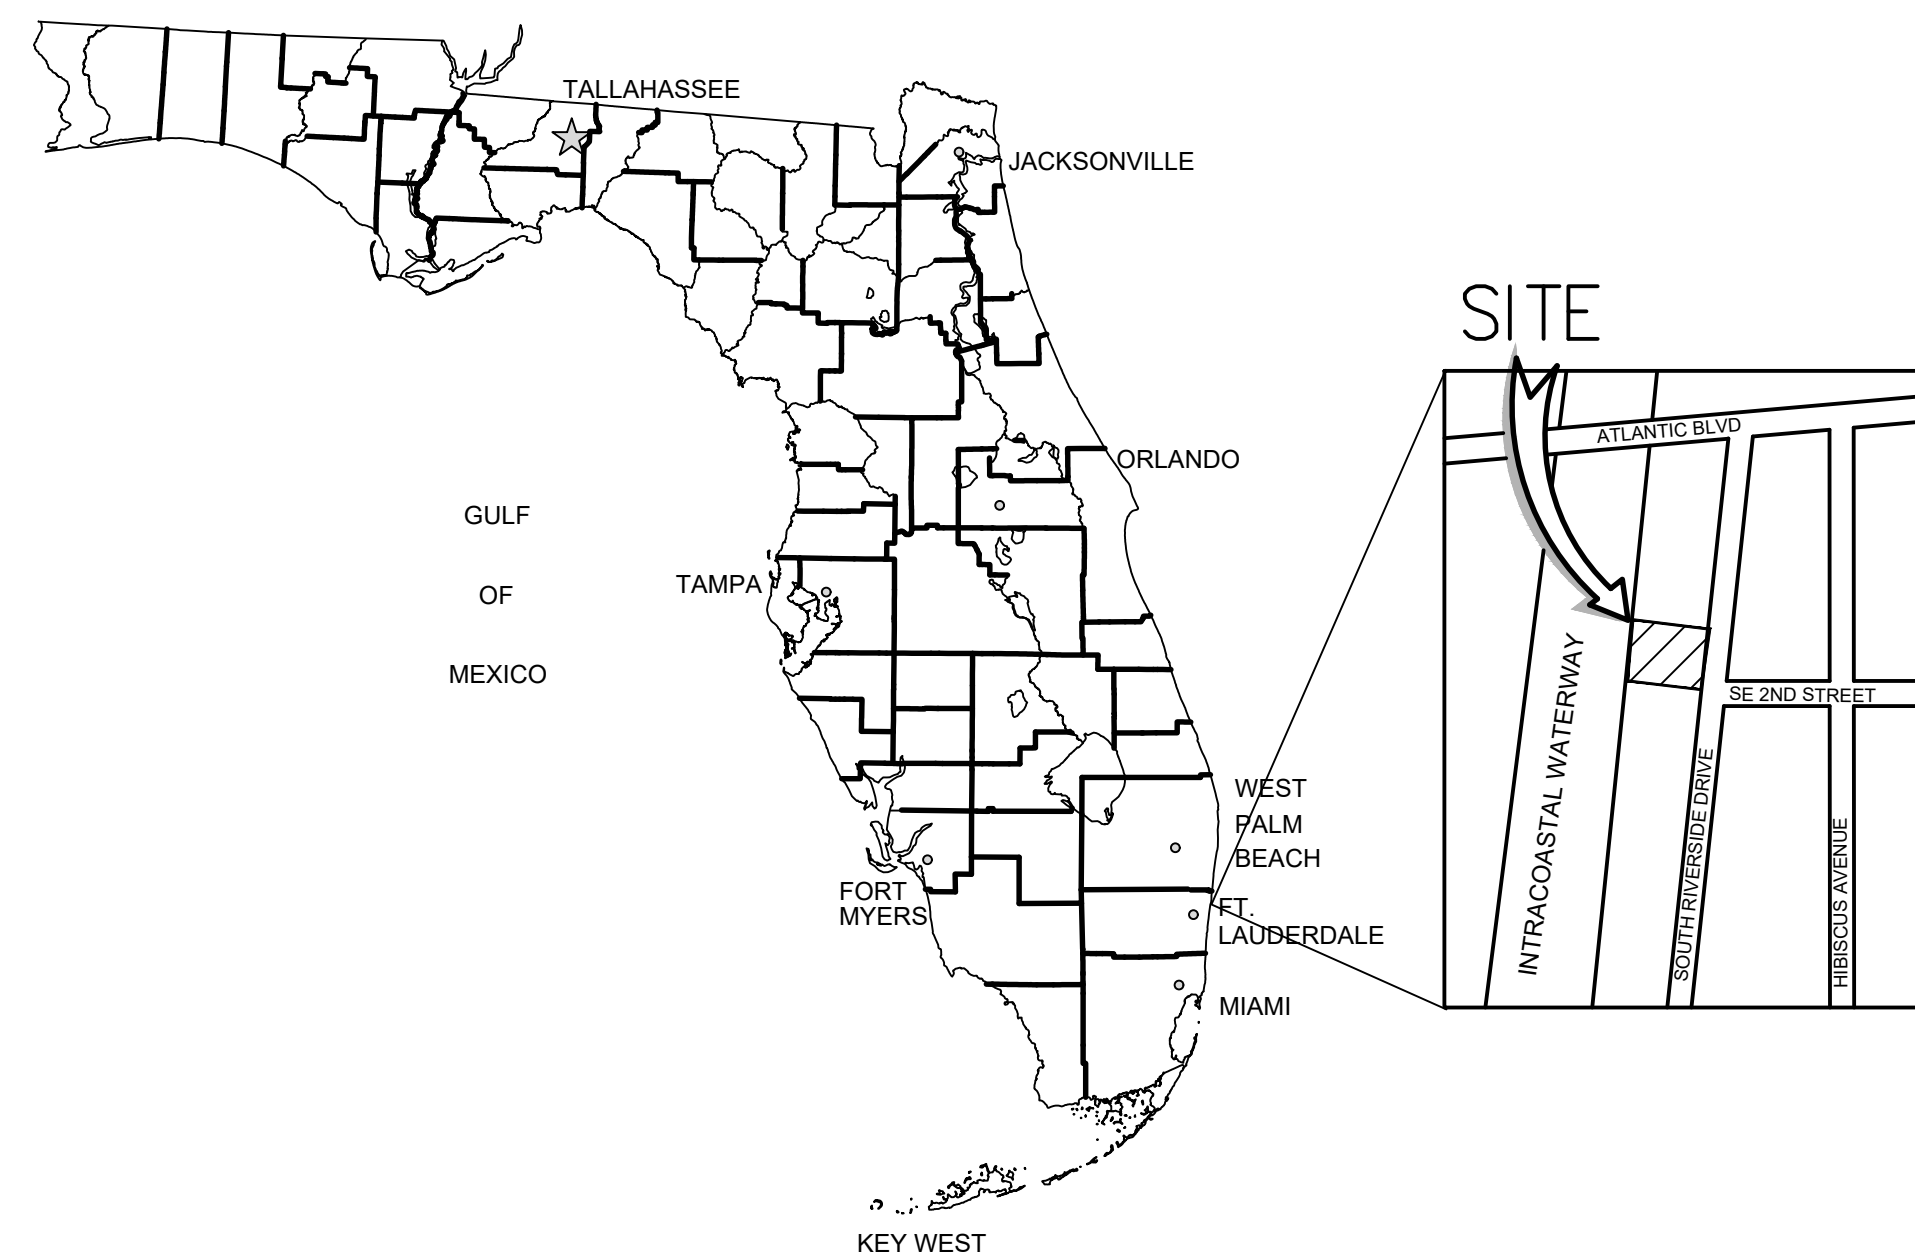

<u>SHEET</u>	<u>DESCRIPTION</u>
CS	Cover Sheet
PP-1	Pollution Prevention Plan
PD-1	General Notes Plan
PD-2	Paving & Grading Plan
PD-2A	Drainage Plan
PD-3	Pavement, Marking & Signage Plan
PD-4, PD-5	Paving & Grading & Drainage Details
WS-1	Water Distribution, Sanitary Sewer and Utility Plan
WS-2 to WS-4	Water Distribution, & Sanitary Sewer Details

[illegible]

CAULFIELD & WHEELER, INC.
CIVIL ENGINEERING
LANDSCAPE ARCHITECTURE - SURVEYING
7900 GLADES ROAD - SUITE 100
BOCA RATON, FLORIDA 33434
PHONE (561)-392-1991 / FAX (561)-750-1452

RIVERSIDE TOWNHOMES
117 S. RIVERSIDE DRIVE
COVER SHEET
POMPAHO BEACH, FLORIDA

DATE	03/18/25
DRAWN BY	JJB
F.B./ PG.	----
SCALE	NTS

MATTHEW V. KAHN
PROFESSIONAL ENGINEER
LICENSE NO. 82227
STATE OF FLORIDA
- FOR THE FIRM -
DATE

JOB # 11181
SHEET NO.
CS
OF 12 SHEETS

DRC

PZ25-12000009

06/18/2025