


DRC

PZ22-12000009
11/16/2022

DRC

PZ22-12000009
02/01/2023

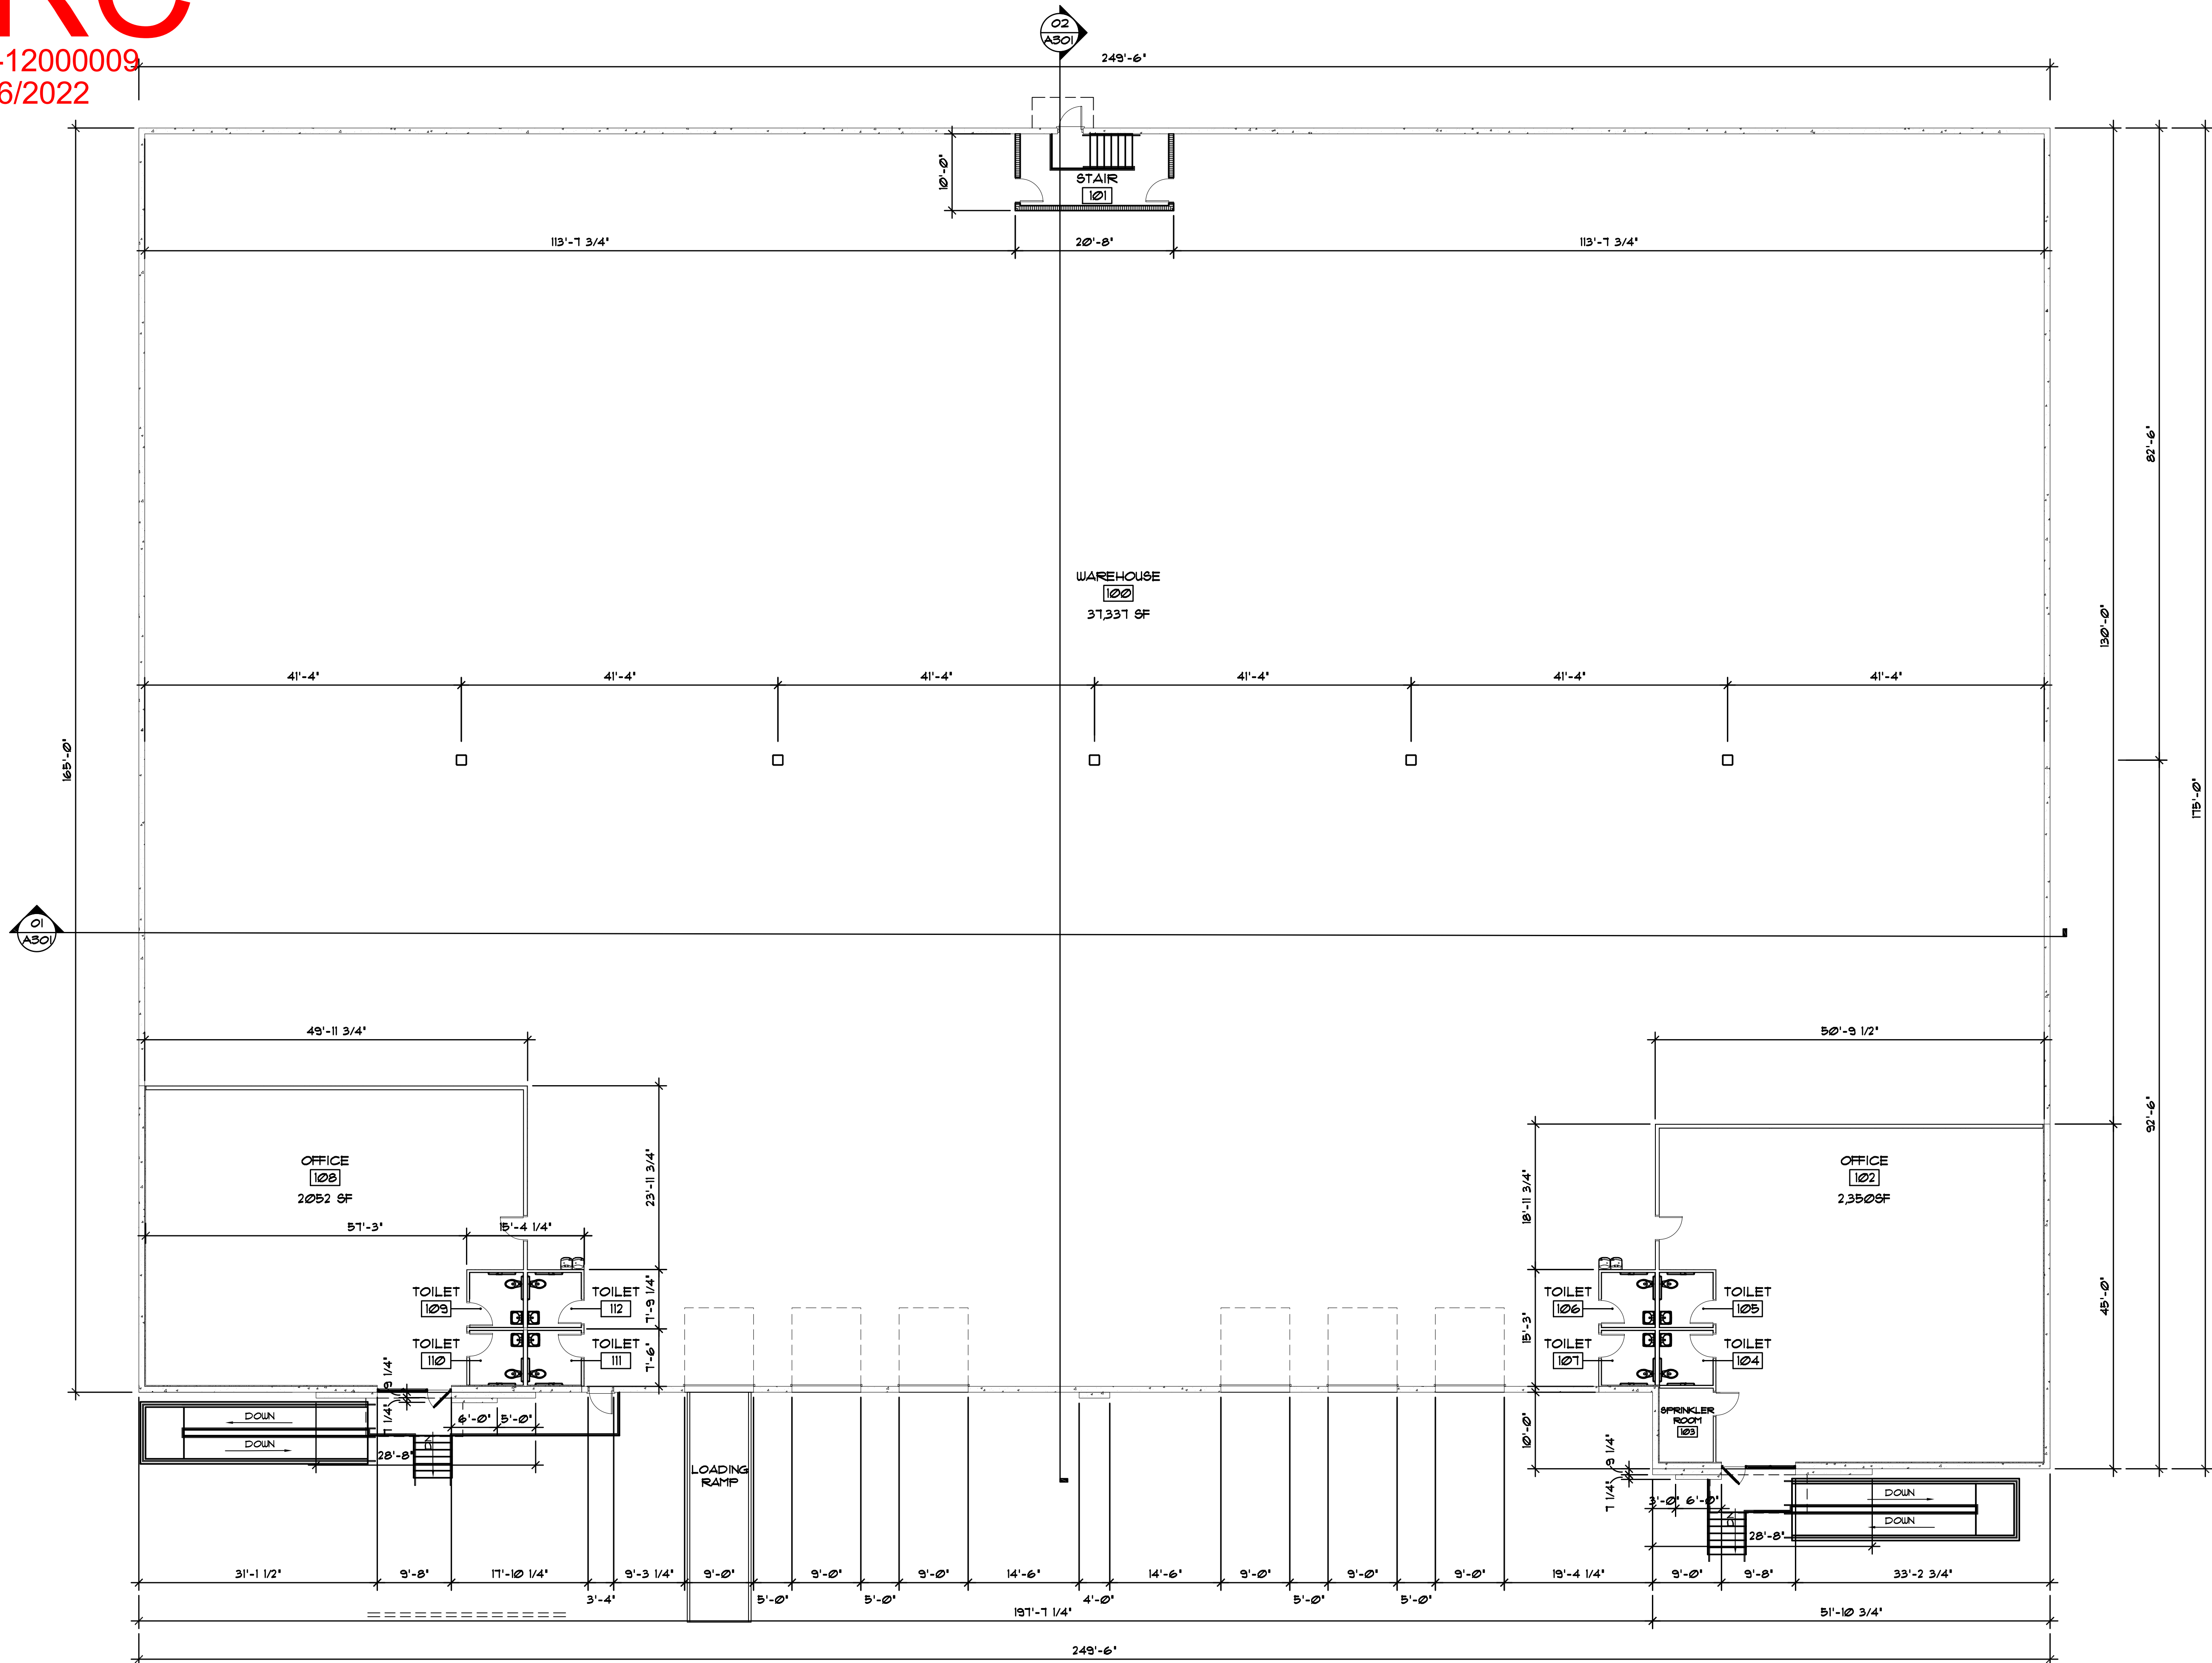

FLOOR PLAN
SCALE: 3/32" = 1'-0"



PH: (954) 941-3329 FAX: (954) 943-7708
design kollaborative
architects / planners, inc.
MEMBER: AMERICAN INSTITUTE OF ARCHITECTS - AIA 000954
61 NE 1ST STREET, SUITE 2, POMPANO BEACH, FL 33060

Blaise E. McGinley
Digitally signed by Blaise E. McGinley
DN: cn=Blaise E. McGinley, o=design kollaborative, ou=architects / planners, inc., email=blaise@designkollaborative.com, c=US
Reason: I am the author of this document.
Location: your signing location here
Date: 2022.09.28 13:21:40
User: Blaise E. McGinley
Architect A000954

PROPOSED SITE DEVELOPMENT
ALLIANCE HP MANAGEMENT
2700 GATEWAY DRIVE
POMPANO BEACH, FL 33069

DATE
04/01/2022
PERMIT
00/00/00
CONSTR
00/00/00
PROJECT NO.
22003
BY REVISIONS DATE

SHEET NO.
A101
PRINTED: 9/28/2022 1:31 PM