


12/21/22, 8:24 AM

301-1-Sidewalk-Details.jpg (1700x2200)

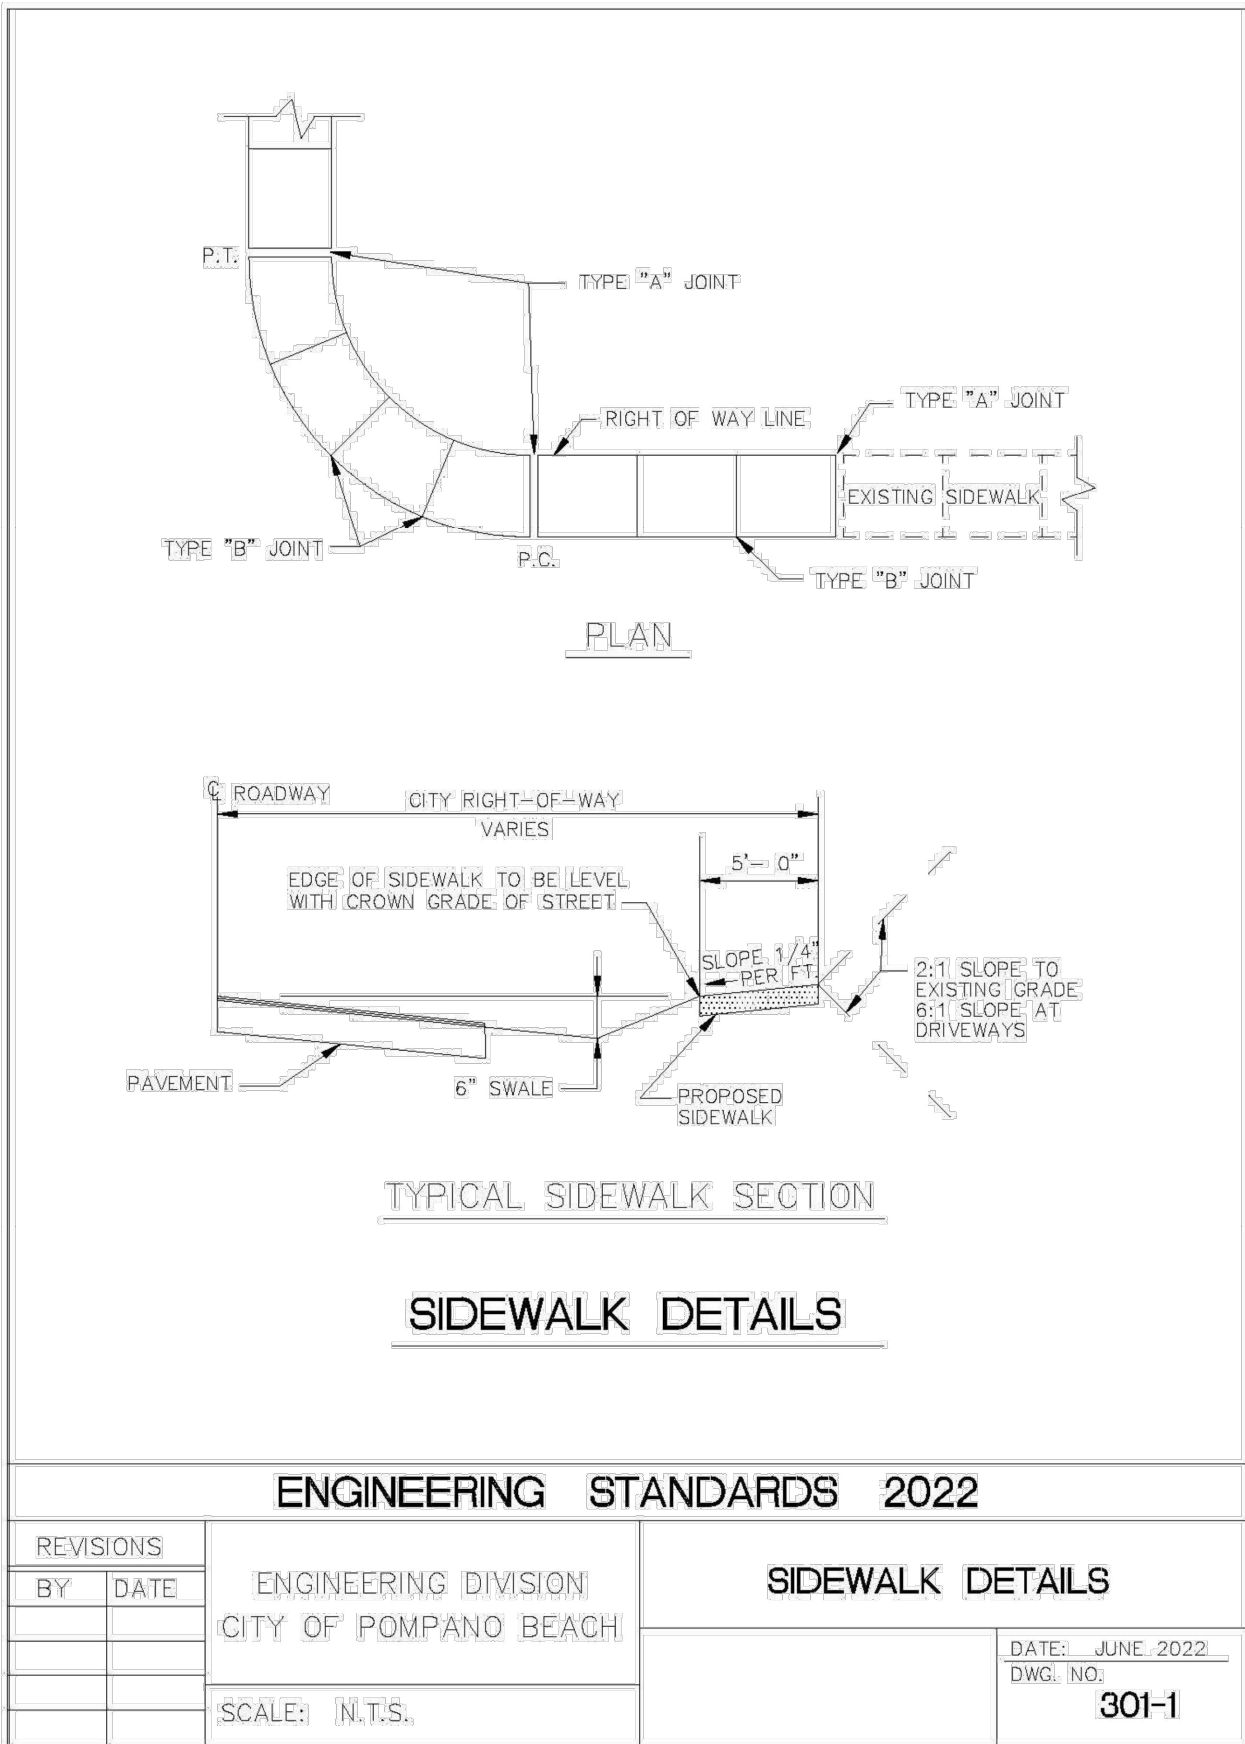


https://cdn.pompanobeachfl.gov/city/pages/engineering/misc-standard/301-1-Sidewalk-Details.jpg

1/1

12/21/22, 8:26 AM

300-4-Accessible-Parking-Spaces.jpg (1700x2200)

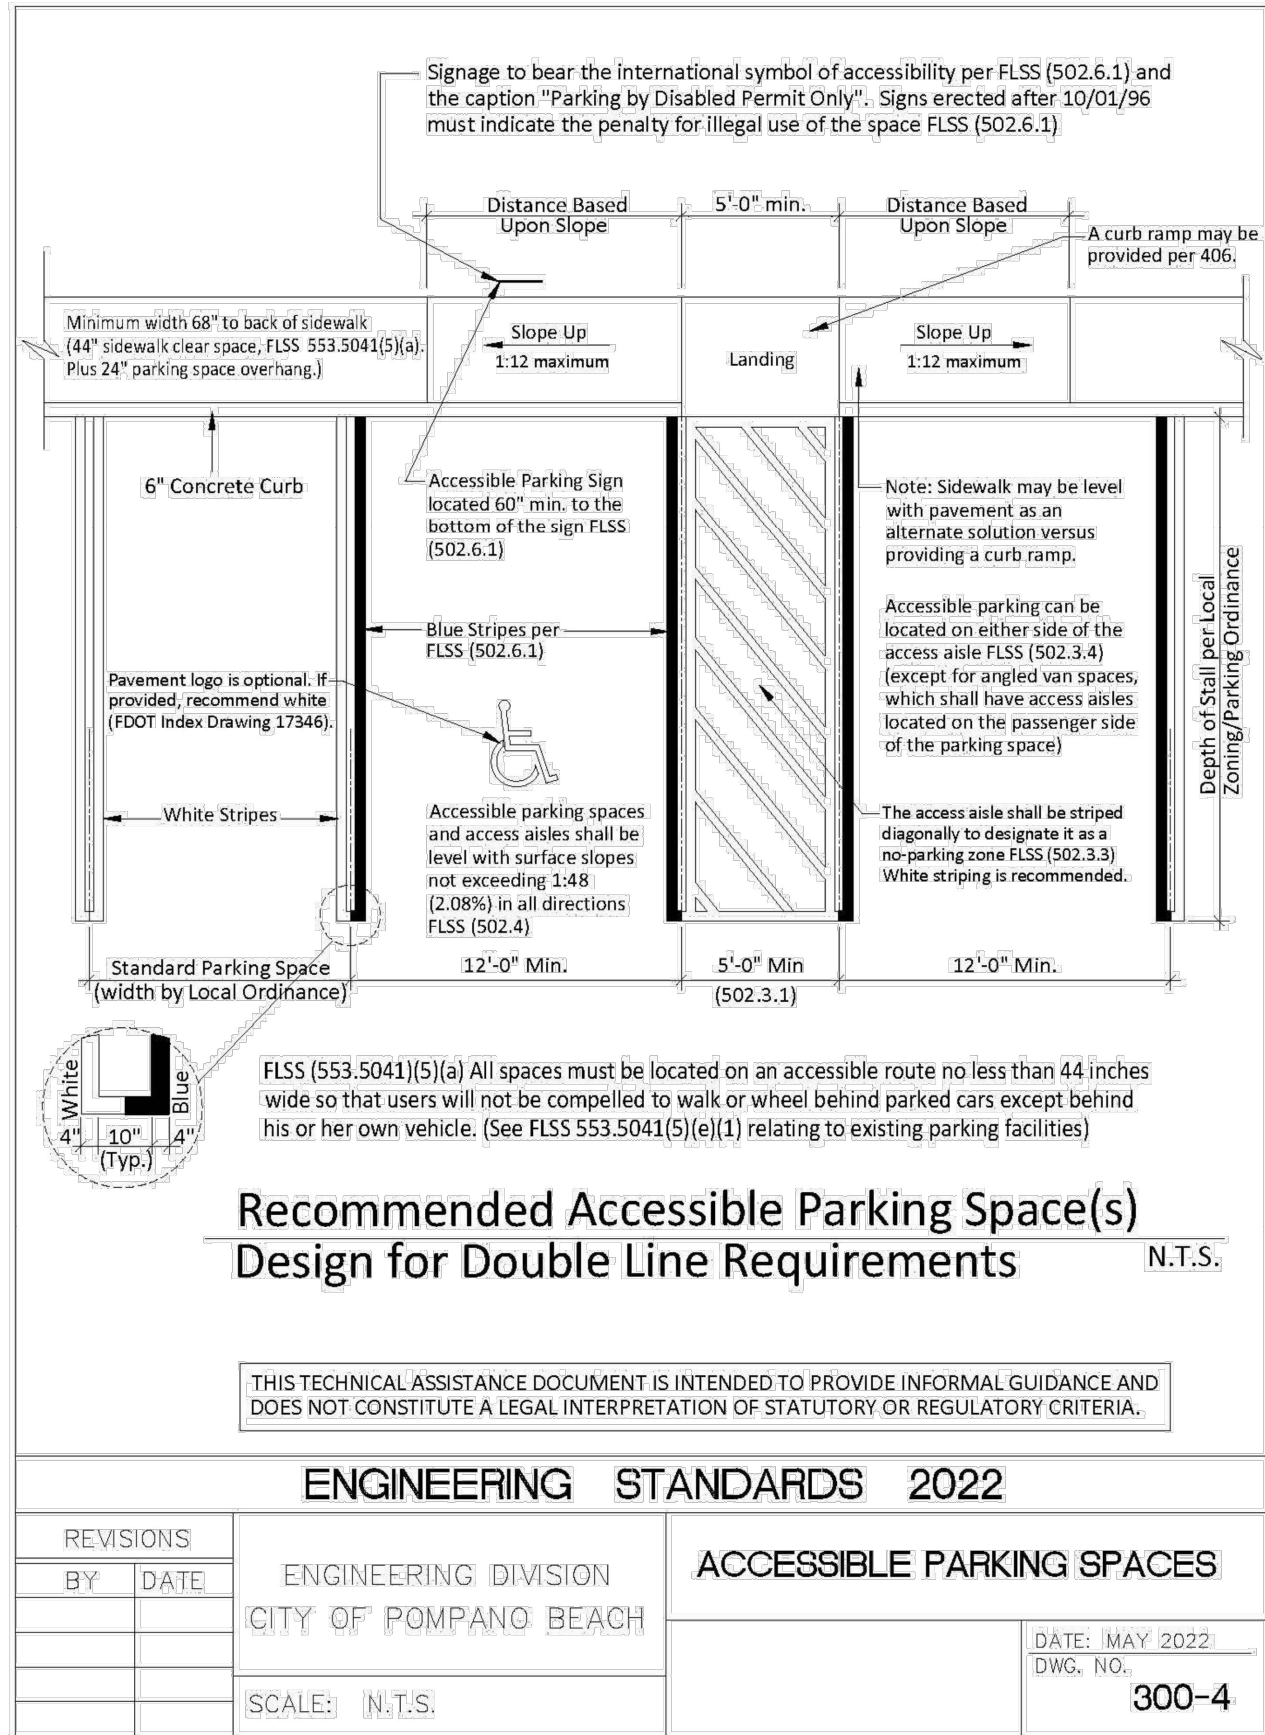


https://cdn.pompanobeachfl.gov/city/pages/engineering/misc-standard/300-4-Accessible-Parking-Spaces.jpg

1/1

12/21/22, 8:25 AM

301-2-Sidewalk-Details.jpg (1700x2200)

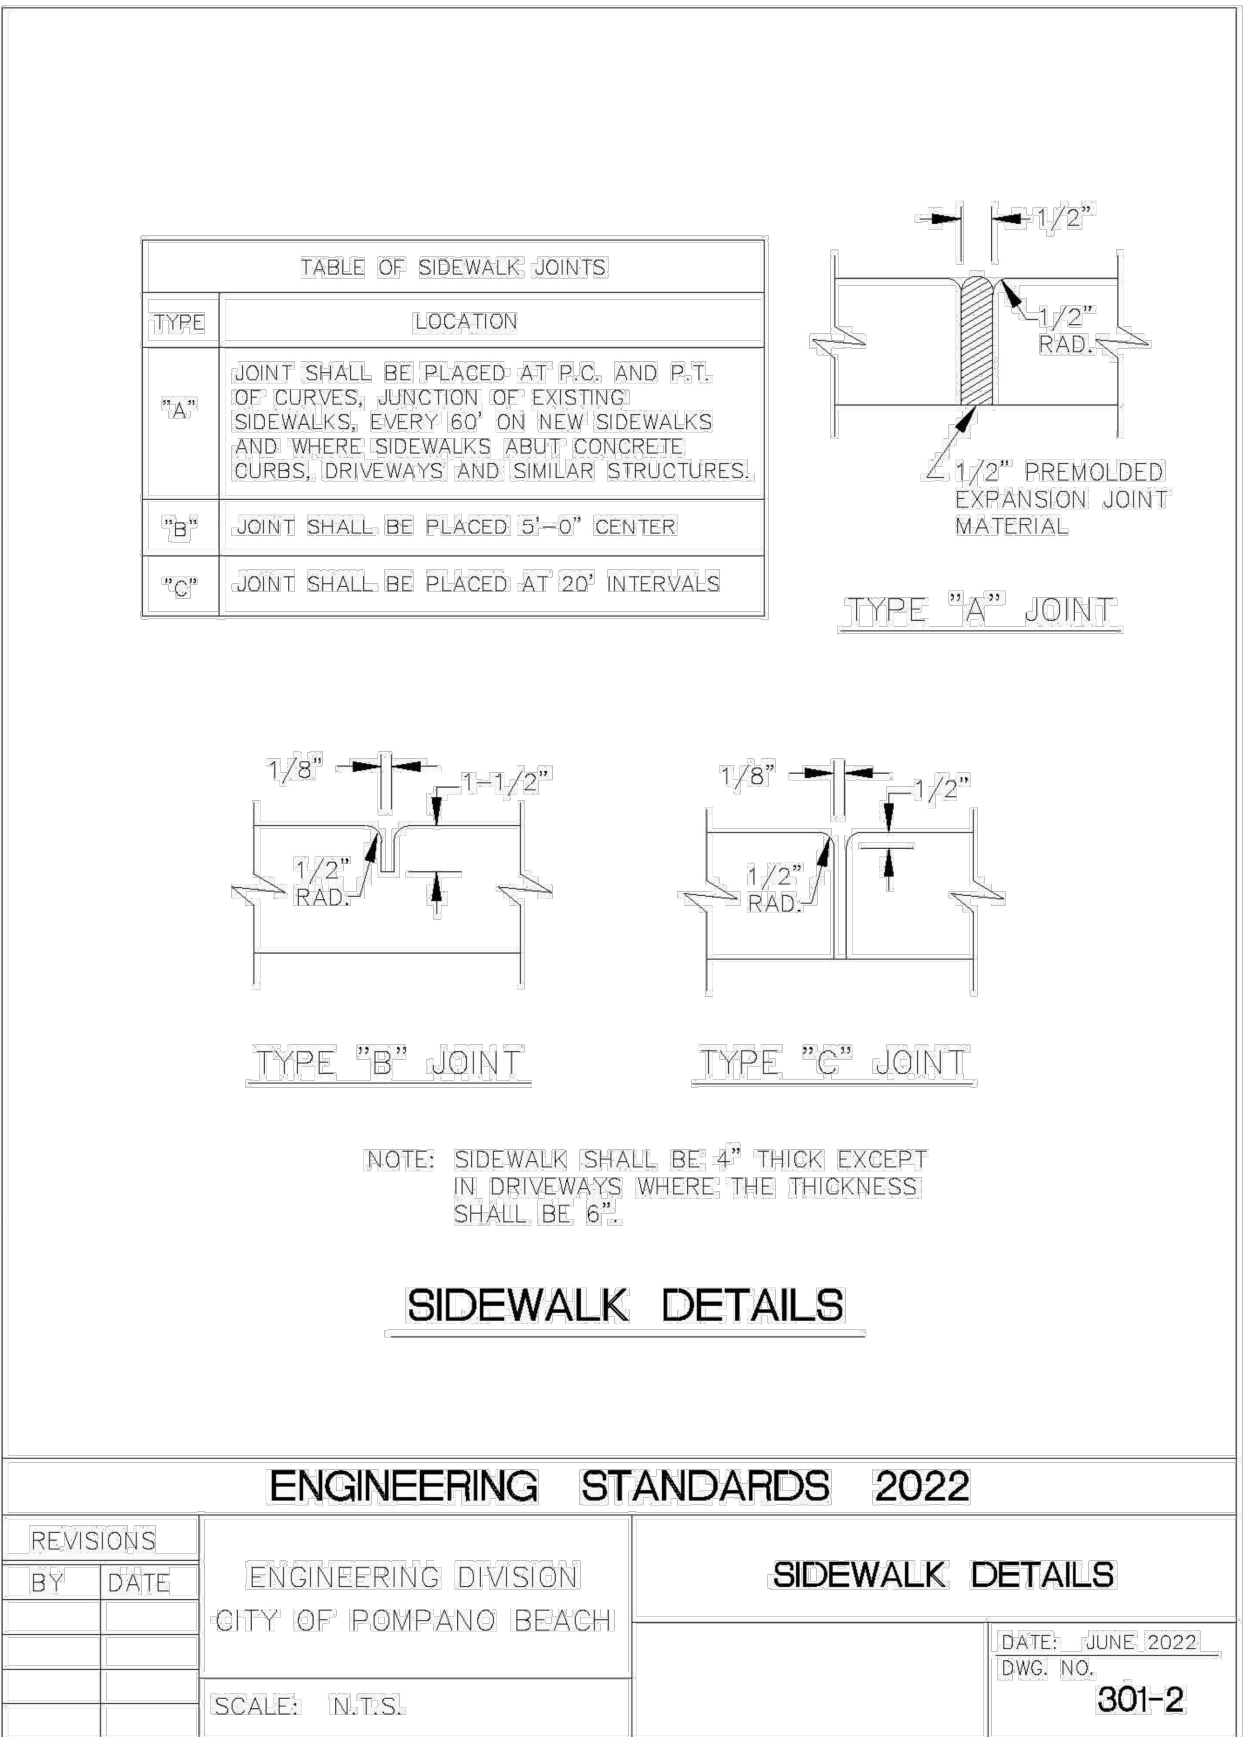


https://cdn.pompanobeachfl.gov/city/pages/engineering/misc-standard/301-2-Sidewalk-Details.jpg

1/1

12/21/22, 8:26 AM

300-5-Accessible-Space-Sign.jpg (1700x2200)

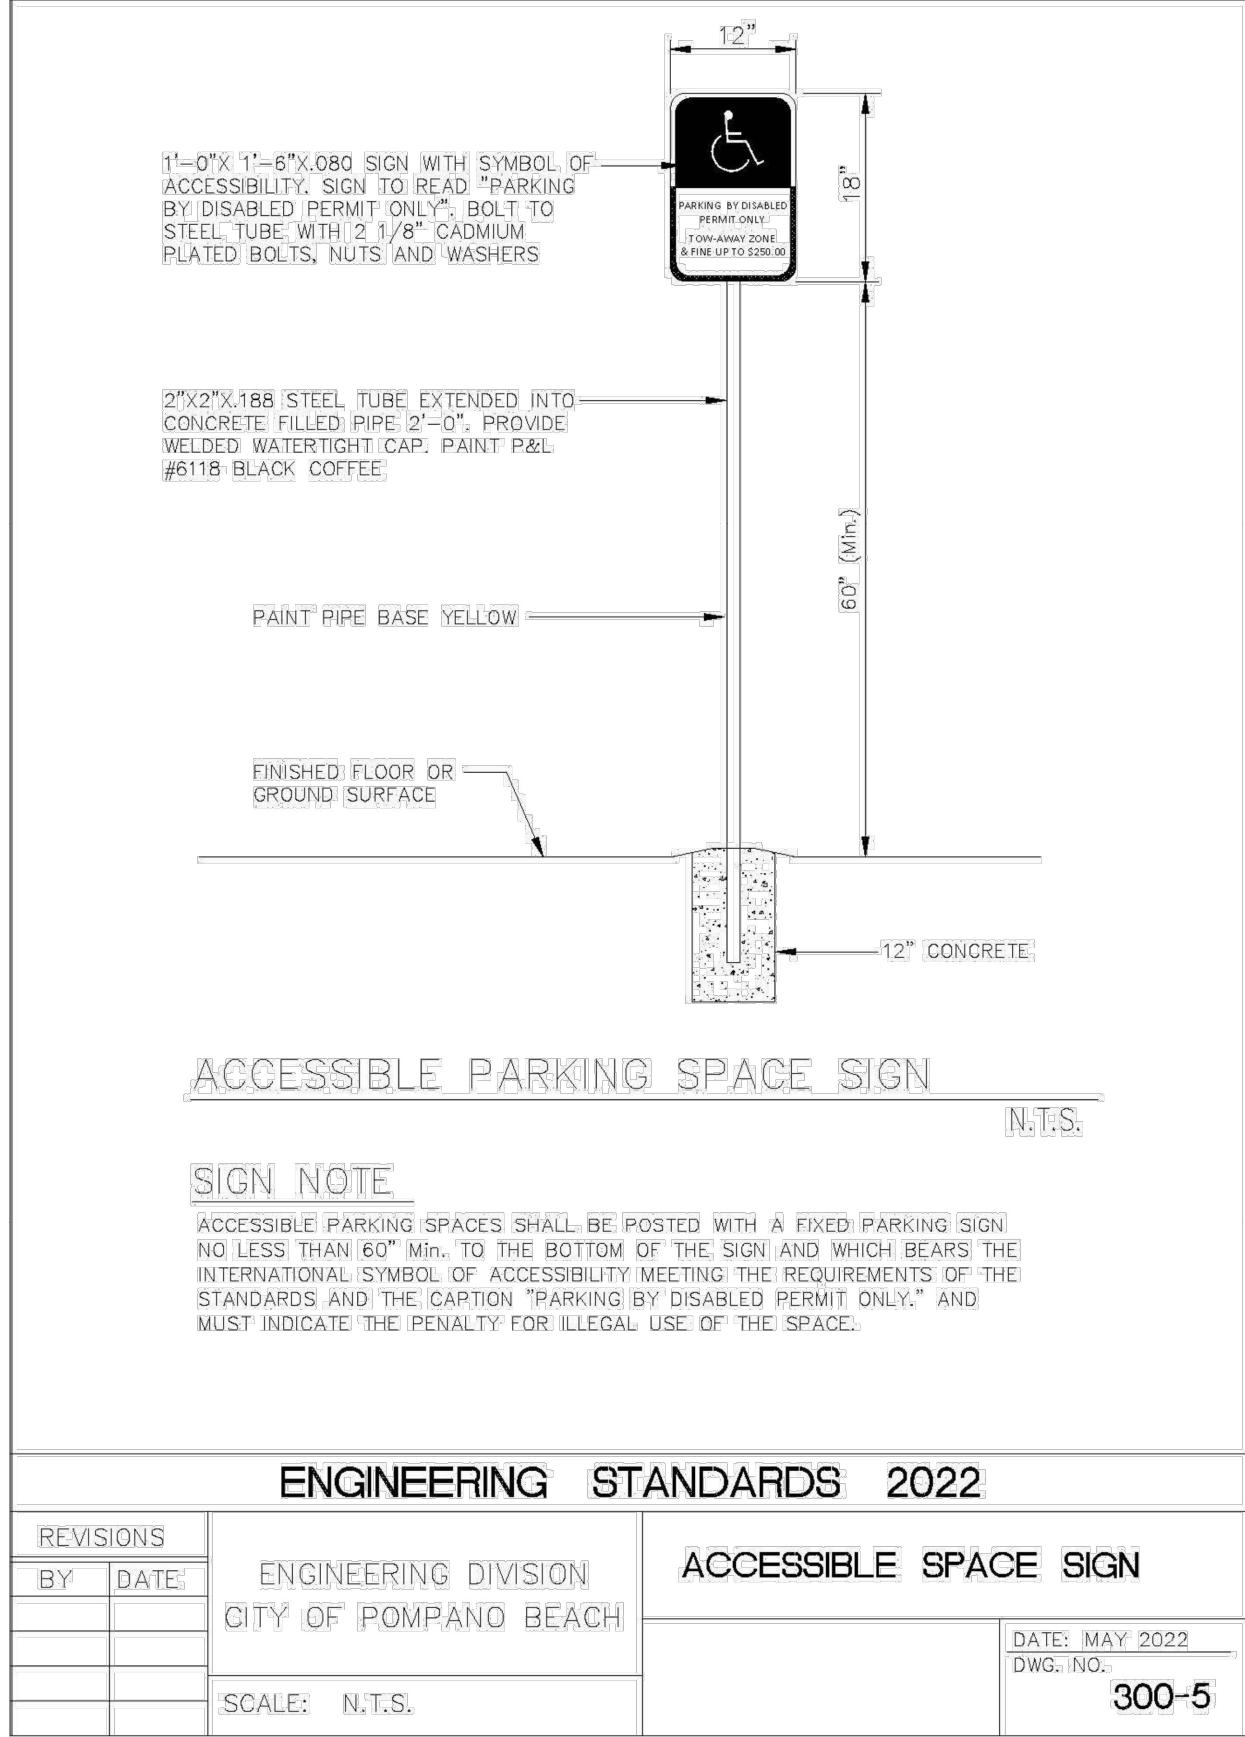

https://cdn.pompanobeachfl.gov/city/pages/engineering/misc-standard/300-5-Accessible-Space-Sign.jpg

1/1

**DR**  
PZ22-12000009  
02/01/2023

**BOHLER**  
SITE CIVIL AND CONSULTING ENGINEERING  
PROGRAM MANAGEMENT  
LANDSCAPE ARCHITECTURE  
SUSTAINABLE DESIGN  
PERMITTING SERVICES  
TRANSPORTATION SERVICES

REVISIONS

REV	DATE	COMMENT	DRAWN BY	CHECKED BY



ALWAYS CALL 811  
It's fast. It's free. It's the law.

SITE PLAN SET

THIS DRAWING IS INTENDED FOR MUNICIPAL AND/OR AGENCY REVIEW AND APPROVAL. IT IS NOT INTENDED AS A CONSTRUCTION DOCUMENT, UNLESS INDICATED OTHERWISE.

PROJECT No.: FLB210118  
DRAWN BY: HD  
CHECKED BY: CL  
DATE: 02/21/2022  
CAD ID: 11111

PROJECT:


**PROP.  
SITE PLAN  
DOCUMENTS**  
FOR



GATEWAY INDUSTRIAL  
SW 27TH AVENUE  
POMPANO BEACH, FL 33069

**BOHLER**

1900 NW CORPORATE BOULEVARD  
SUITE 101E  
BOCA RATON, FLORIDA 33431  
Phone: (561) 571-0280  
Fax: (561) 571-0281  
FLORIDA BUSINESS CERT. OF AUTH. No. 30780

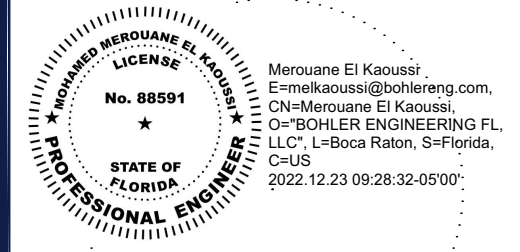

THIS ITEM HAS BEEN DIGITALLY SIGNED AND SEALED BY MOHAMMED MEROUANE EL KAOUSSI, PE, ON THE DATE ADJACENT TO THE SEAL. PRINTED COPIES OF THIS DOCUMENT ARE NOT CONSIDERED SIGNED AND SEALED AND THE SIGNATURE MUST BE VERIFIED ON ANY ELECTRONIC COPIES.

SHEET TITLE:

**CONSTRUCTION  
DETAILS**

SHEET NUMBER:

**C-902**

ORG. DATE - 02/21/2022