


4 ELEVATION – WEST

A3.00 SCALE: 1/32" = 1'-0" 0 16 32 64

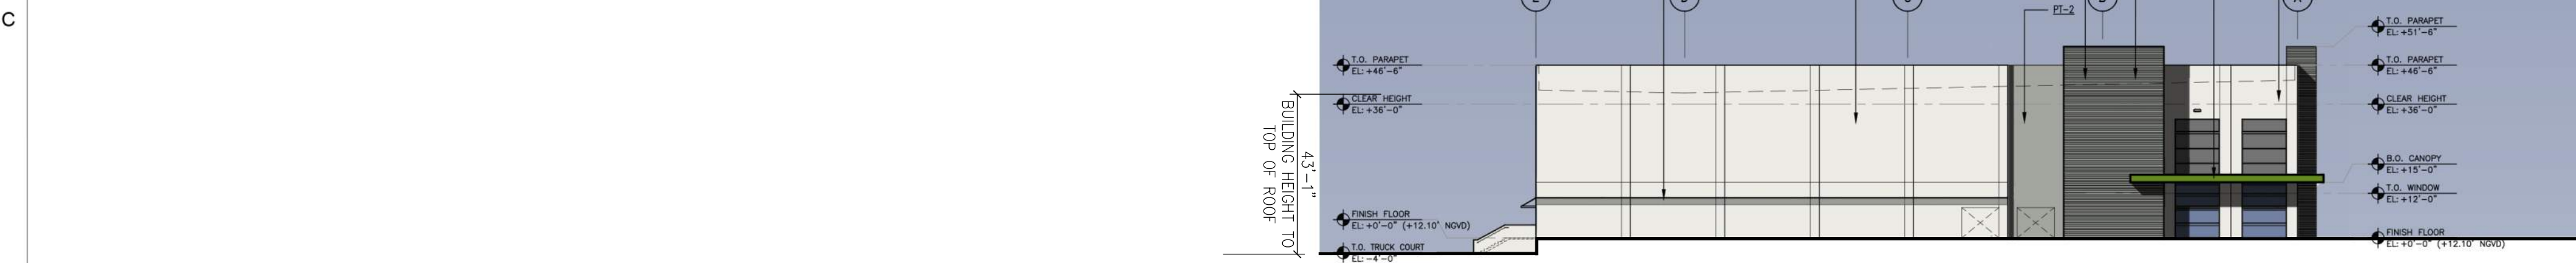

3 ELEVATION – SOUTH

A3.00 SCALE: 1/32" = 1'-0" 0 16 32 64



2 ELEVATION – EAST


A3.00 SCALE: 1/32" = 1'-0" 0 16 32 64




1 ELEVATION – NORTH

A3.00 SCALE: 1/32" = 1'-0" 0 16 32 64


COLORS AND MATERIALS

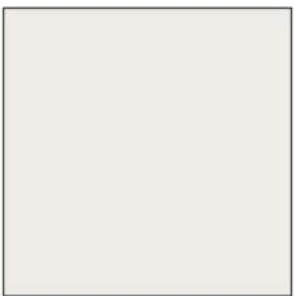

PT-1: PURE WHITE
SW 7005
SHERWIN WILLIAMS

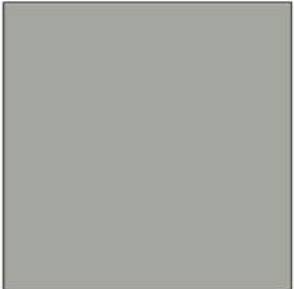

PT-2: UNUSUAL GRAY
SW 7059
SHERWIN WILLIAMS

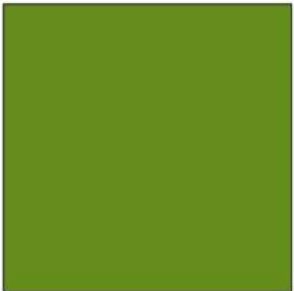

PT-3: PANTONE 370C
CUSTOM COLOR
SHERWIN WILLIAMS



FL-1: FORM LINER MODEL 14382
FITZGERALD FORMLINERS

CLIENT

FIRST INDUSTRIAL
REALTY TRUST

ONE NORTH WACKER DRIVE, SUITE 4200
CHICAGO, IL 60606

COPYRIGHT

This drawing has been prepared solely for the intended use, thus any reproduction or distribution for any purpose other than authorized by Arcadis is forbidden. Written dimensions shall have precedence over scaled dimensions. Contractors shall verify and be responsible for all dimensions and conditions on the job, and Arcadis shall be informed of any variations from the dimensions and conditions shown on the drawing. Shop drawings shall be submitted to Arcadis for general conformance before proceeding with fabrication.


Arcadis Professional Services (USA) Inc.

ISSUES

0	DRC SUBMITTAL	08/27/25
1	DRC COMMENT RESPONSES	10/15/25

PRINT COPIES OF THIS DOCUMENT ARE NOT CONSIDERED SIGNED AND SEALED AND THE SIGNATURE MUST BE VERIFIED ON ANY ELECTRONIC COPIES.

SEAL

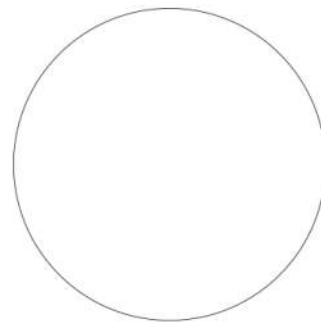

ARCADIS

7000 North Federal Hwy,
Boca Raton, FL 33487
Tel 561 383 6555 Fax 561 395 0007
www.arcadis.com

PROJECT

FIRST 95 PHASE 2
SITE PLAN APPROVAL

TBD
POMPAN0, FLORIDA

PROJECT NO:

30292680

DRAWN BY:

JPM

CHECKED BY:

JC

PROJECT MGR:

SB

APPROVED BY:

JJ/JC

SHEET TITLE

COLOR ELEVATIONS

BLDG B

SHEET

NUMBER

PZ25- 12000039

01/28/2026

03.11

0

SCALE CHECK

1 in

1 in