


REVISIONS

1.	ISSUED FOR CLIENT REVIEW 05-12-21
2.	ISSUED FOR DP APPLICATION 05-18-21
3.	
4.	
5.	
6.	
7.	
8.	
9.	
10.	

ALL DESIGN, TERMS, ARRANGEMENTS, AND PLANS INDICATED OR REPRESENTED BY THIS DRAWING ARE OWNED BY AND PROPERTY OF THE OFFICE, AND WHERE CREATED, ENVOYED, AND DEVELOPED FOR THE CLIENT, AND IN CONNECTION WITH THE SPECIFIED PROJECT, NONE OF WHICH DESIGN, ARRANGEMENTS, AND PLANS SHALL BE USED BY, OR DISCLOSED TO ANY PERSON, FIRM, OR CORPORATION FOR ANY PURPOSE WITHOUT WRITTEN PERMISSION OF ROLL N LOCK ARCHITECTURE, INC.

- PROPOSED NEW PLANTING AREAS SUBJECT TO LOCAL CURRENT ORDINANCES.
- PROPOSED DRIVE AREAS SUBJECT TO LOCAL CURRENT ORDINANCES
- PROPOSED ADDITION SUBJECT TO LOCAL CURRENT ORDINANCES.
- EXISTING BUILDING AND OPERATING BUSINESS.

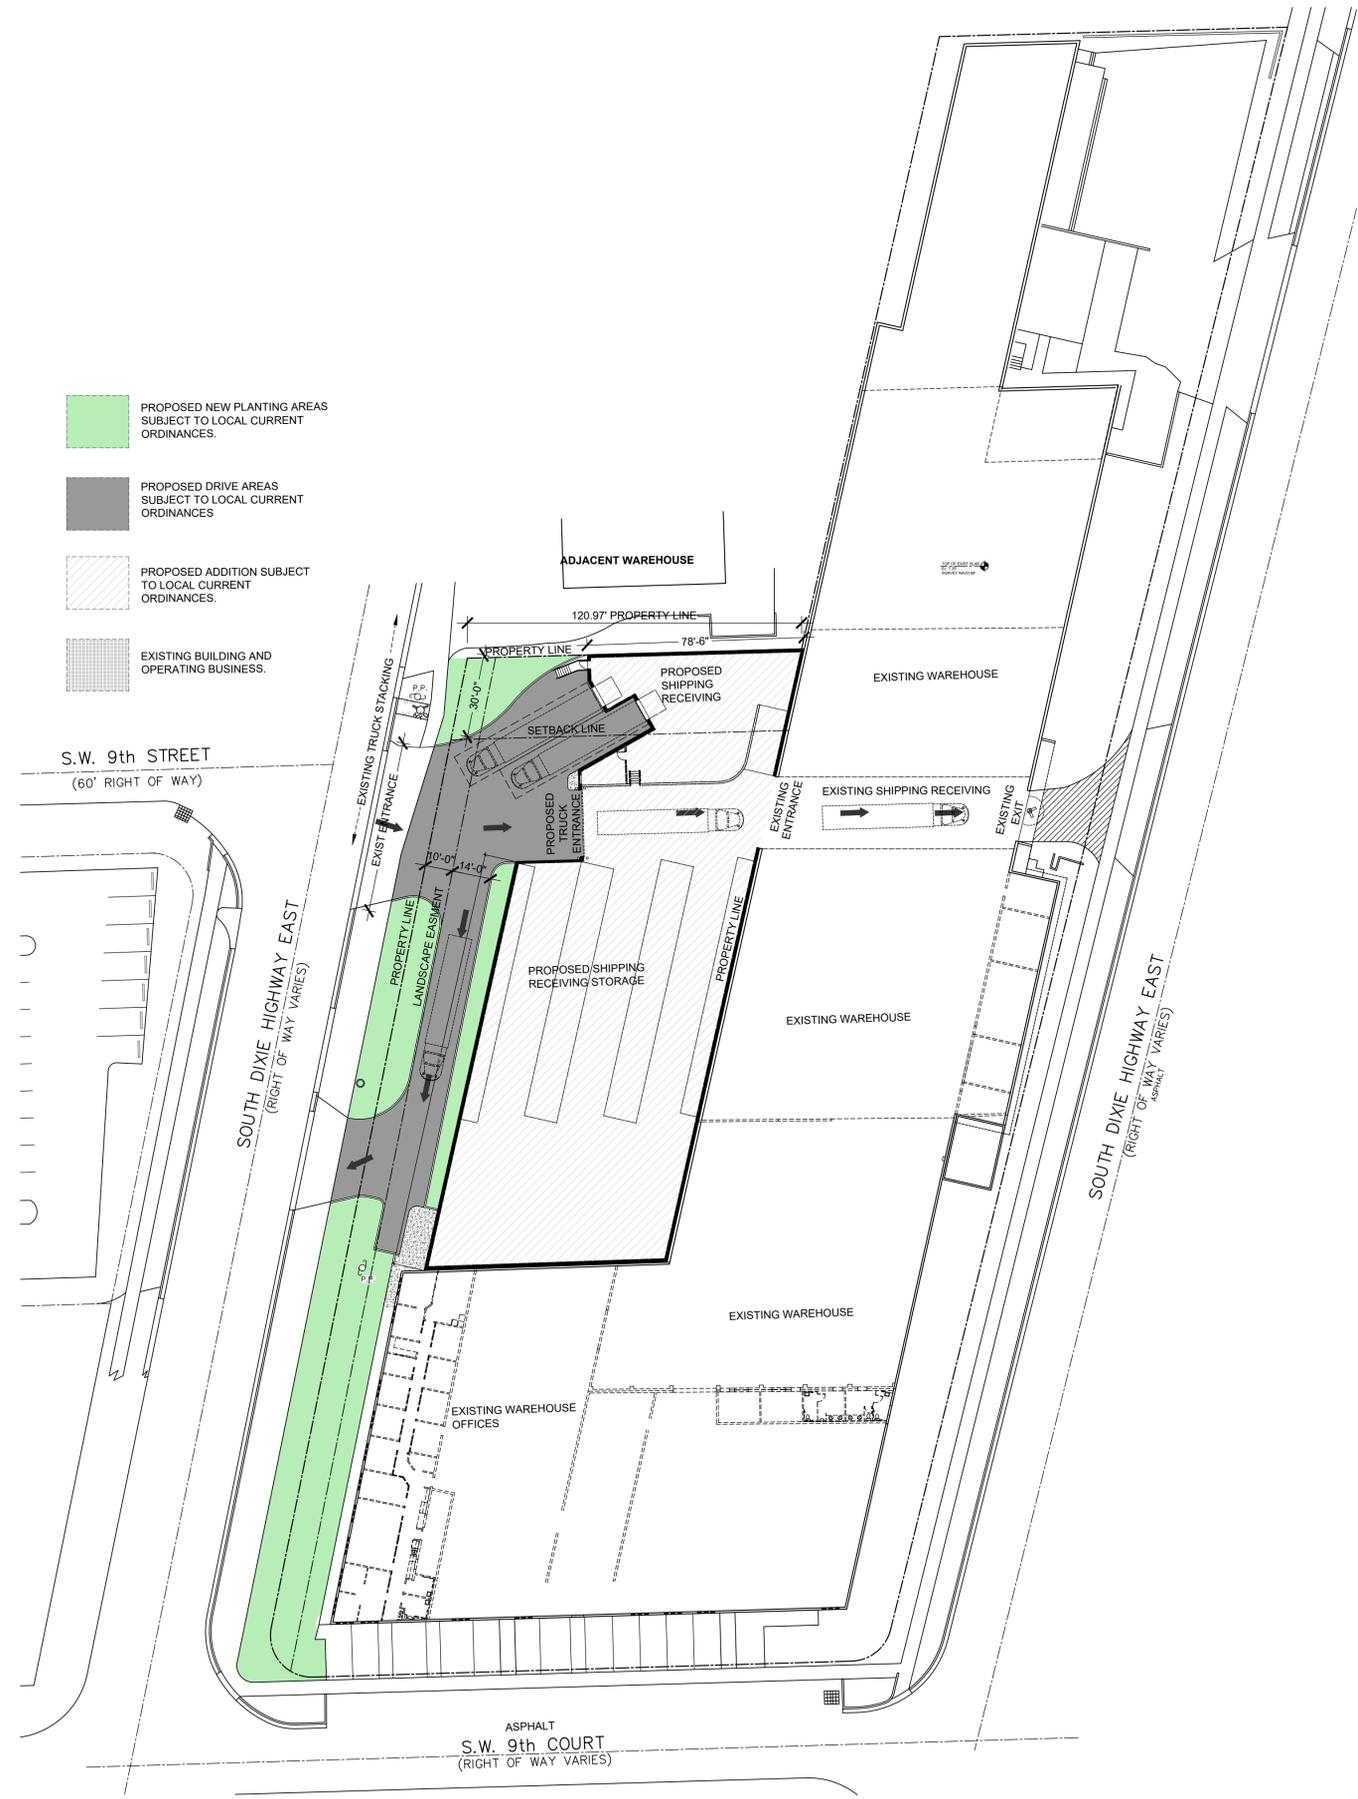

ROLL N LOCK
 915 SOUTH DIXIE HIGHWAY
 POMPANO BEACH, FLORIDA 33060

1600 SOUTH DIXIE HWY., SUITE 400
 BOCA RATON, FLORIDA 33432
 PHONE 561-391-0081 FAX 561-391-0085
 EMAIL mail@rwb-arch.com



PROJECT # 21-004
 DATE 04-05-21
 SHEET #

A1.10

JUAN C. LINARES

1 **PROPOSED SITE PLAN**
 SCALE: 1"=30'

AA26000640