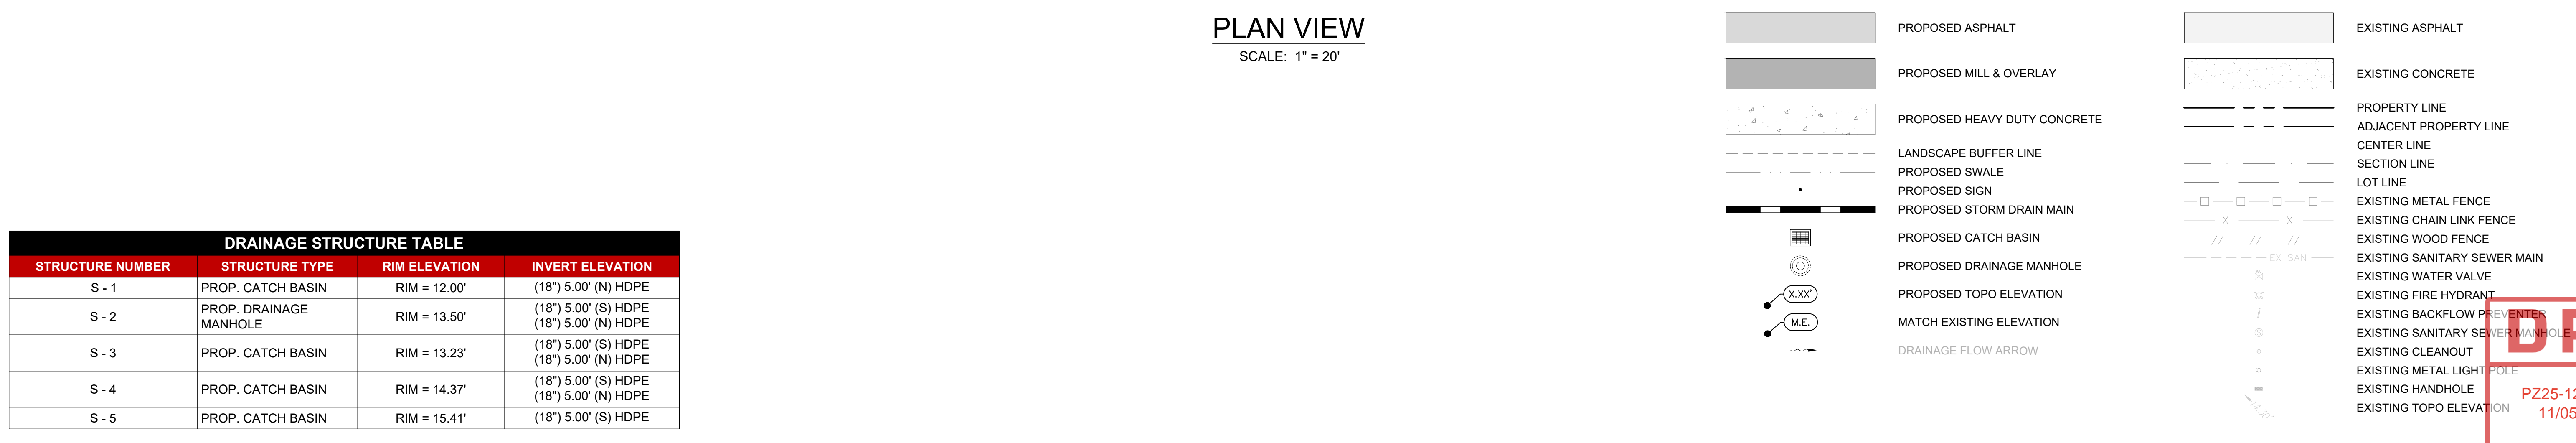

 

 





























[illegible]

PROPOSED LEGEND		EXISTING LEGEND	
	PROPOSED ASPHALT		EXISTING ASPHALT
	PROPOSED MILL & OVERLAY		EXISTING CONCRETE
	PROPOSED HEAVY DUTY CONCRETE		PROPERTY LINE
	LANDSCAPE BUFFER LINE		ADJACENT PROPERTY LINE
	PROPOSED SWALE		CENTER LINE
	PROPOSED SIGN		SECTION LINE
	PROPOSED STORM DRAIN MAIN		LOT LINE
	PROPOSED CATCH BASIN		EXISTING METAL FENCE
	PROPOSED DRAINAGE MANHOLE		EXISTING CHAIN LINK FENCE
	PROPOSED TOPO ELEVATION		EXISTING WOOD FENCE
	MATCH EXISTING ELEVATION		EXISTING SANITARY SEWER MAIN
	DRAINAGE FLOW ARROW		EXISTING WATER VALVE
			EXISTING FIRE HYDRANT
			EXISTING BACKFLOW PREVENTER
			EXISTING SANITARY SEWER MANHOLE
			EXISTING CLEANOUT
			EXISTING METAL LIGHT POLE
			EXISTING HANDHOLE
			EXISTING TOPO ELEVATION



Sheet Number: **C111**

**PAVING, GRADING
& DRAINAGE PLAN**

Sheet 11 of 12

