

KEYPLAN

Alioskar Ganem Osorio

Digitally signed by Alioskar Ganem Osorio

Date: 2024.07.03 12:25:53 -04'00'

CONSULTING ENGINEER

ALIOSKAR GANEM
FL CA #31167 FL PE #74745
PROFESSIONAL ENGINEER

ALIOSKAR GANEM P.E.
FL LIC. No. 74745

ECO POMPAÑO TOWNHOME DEVELOPMENT

3229 NE 5TH ST, POMPAÑO BEACH, FL. 33062 UNIT 4


NOTES/COMMENTS

1 06-07-24


REVISIONS / SUBMISSIONS

DRAWN BY: AG
CHECKED BY: AG
INITIAL DRAWING RELEASE DATE: ISSUE DATE

ELEVATION

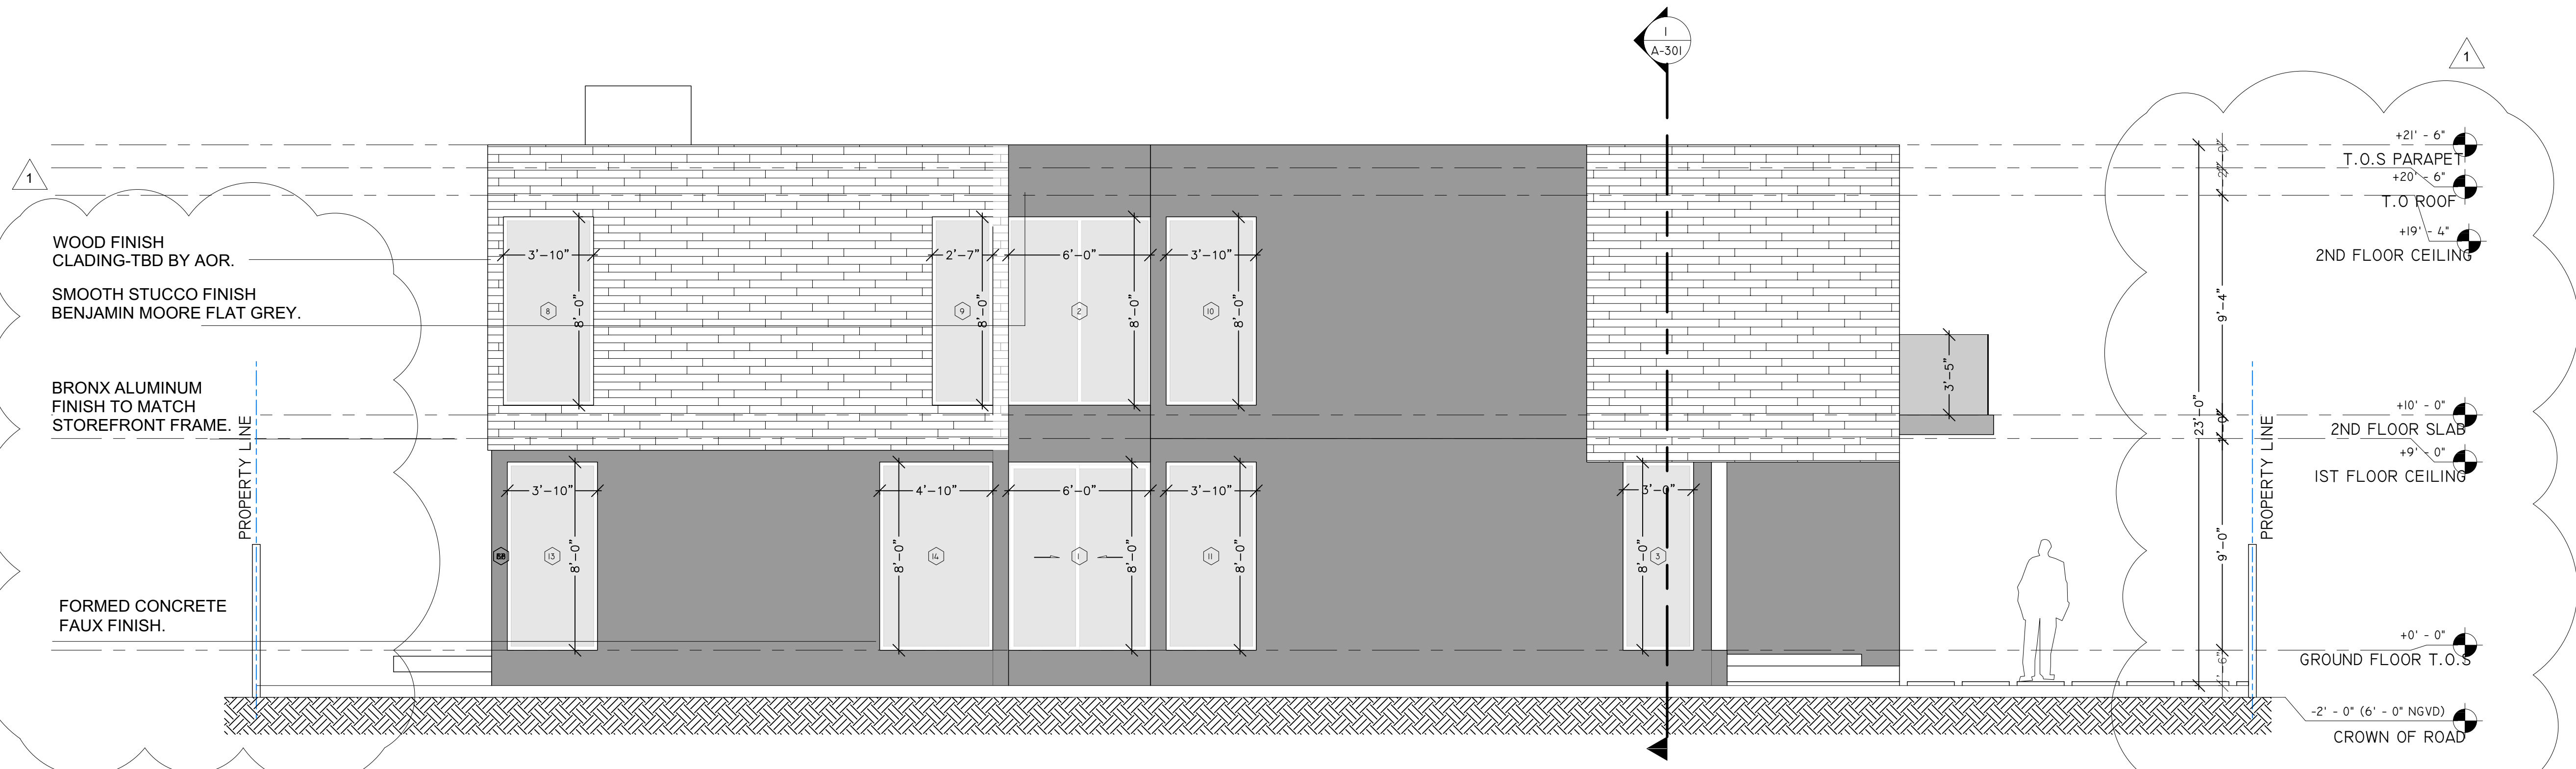

1 WEST ELEVATION
1/4" = 1'-0"

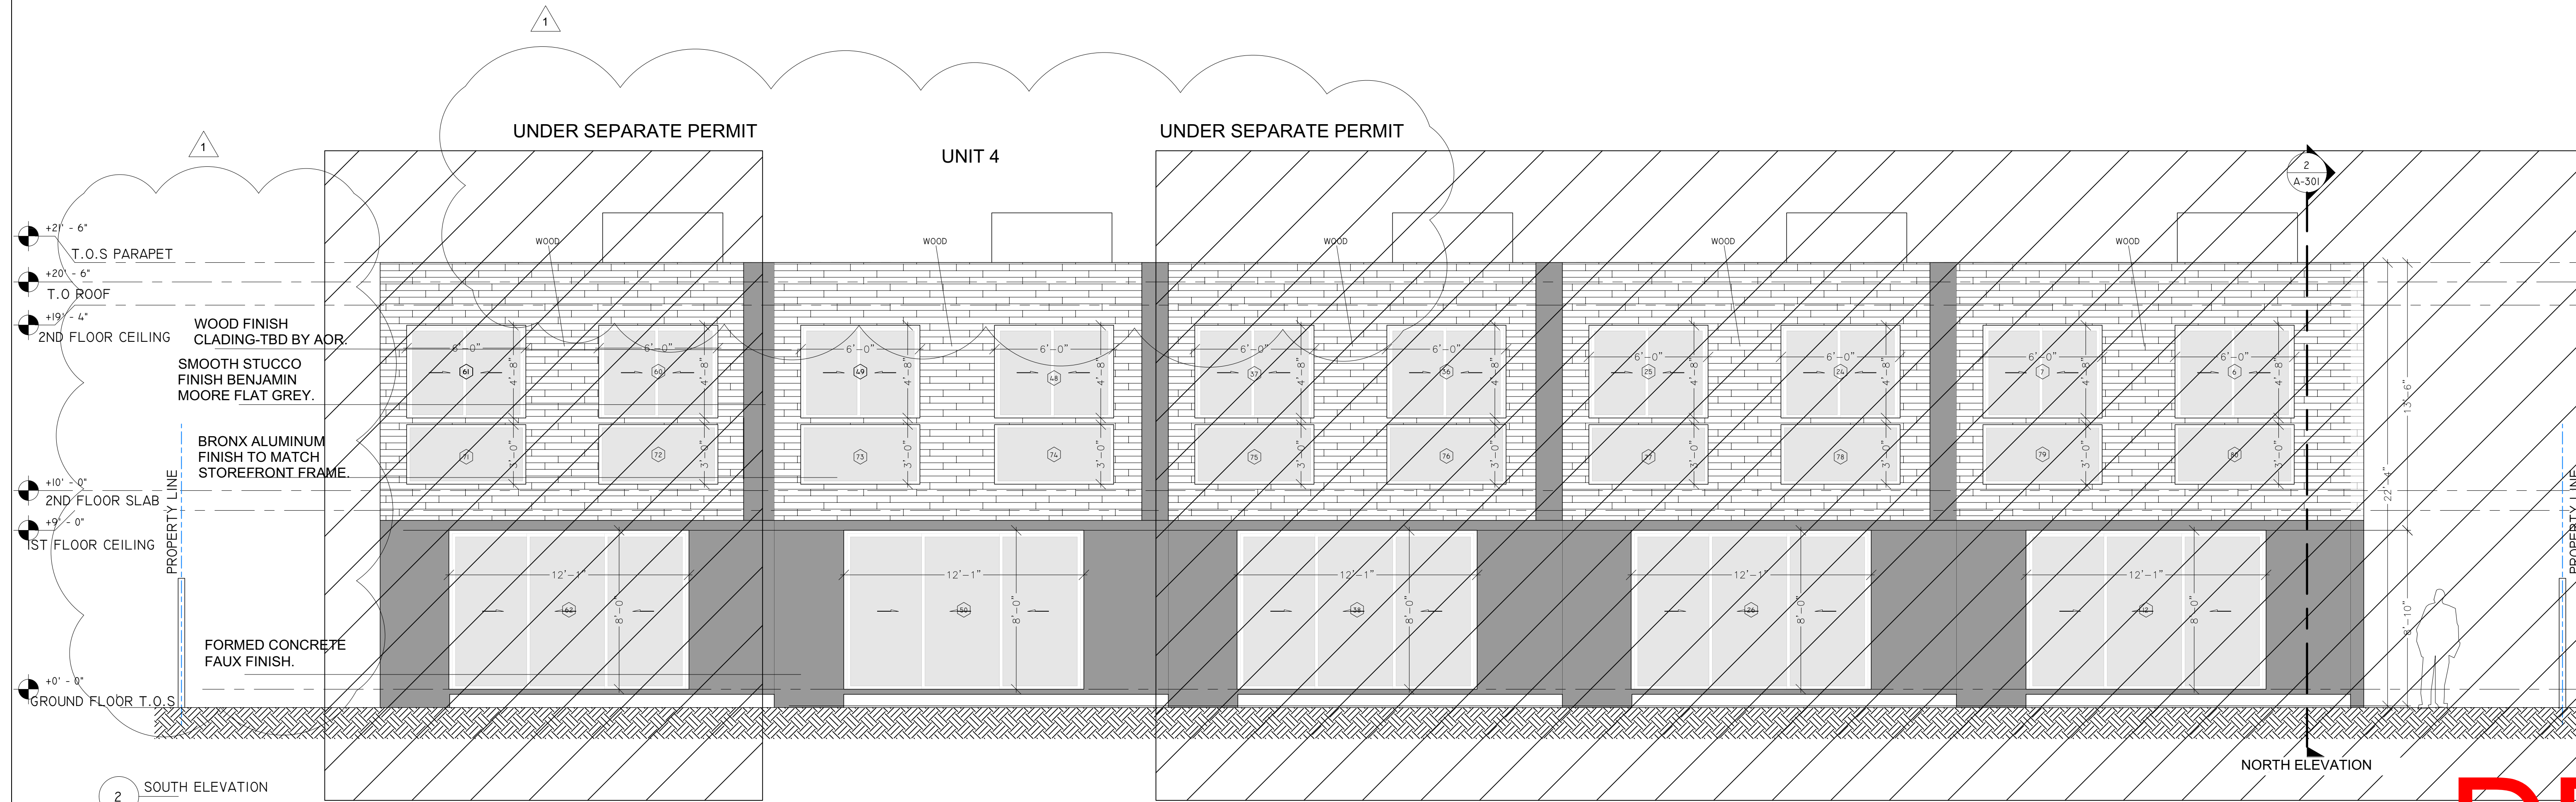

2 SOUTH ELEVATION
1/4" = 1'-0"